



Notes:
 1. Contractor to check all dimensions and report omissions and errors to the Architect.
 2. Hamilton Architects LLP accepts no liability for use of this drawing by parties other than the party for whom it was prepared or for purposes other than those for which it was prepared.
 3. If this drawing is issued in digital format as an uncontrolled version to enable the recipient to prepare their own documents/drawings/models for which they are solely responsible. This drawing is based on project information current at the time of issue.
 4. Hamilton Architects LLP accepts no liability for any alterations or additions to or discrepancies arising out of any change to such project information that occurs after it is issued by Hamilton Architects LLP.
 This drawing does not contain shared coordinates and is not issued for coordination purposes.

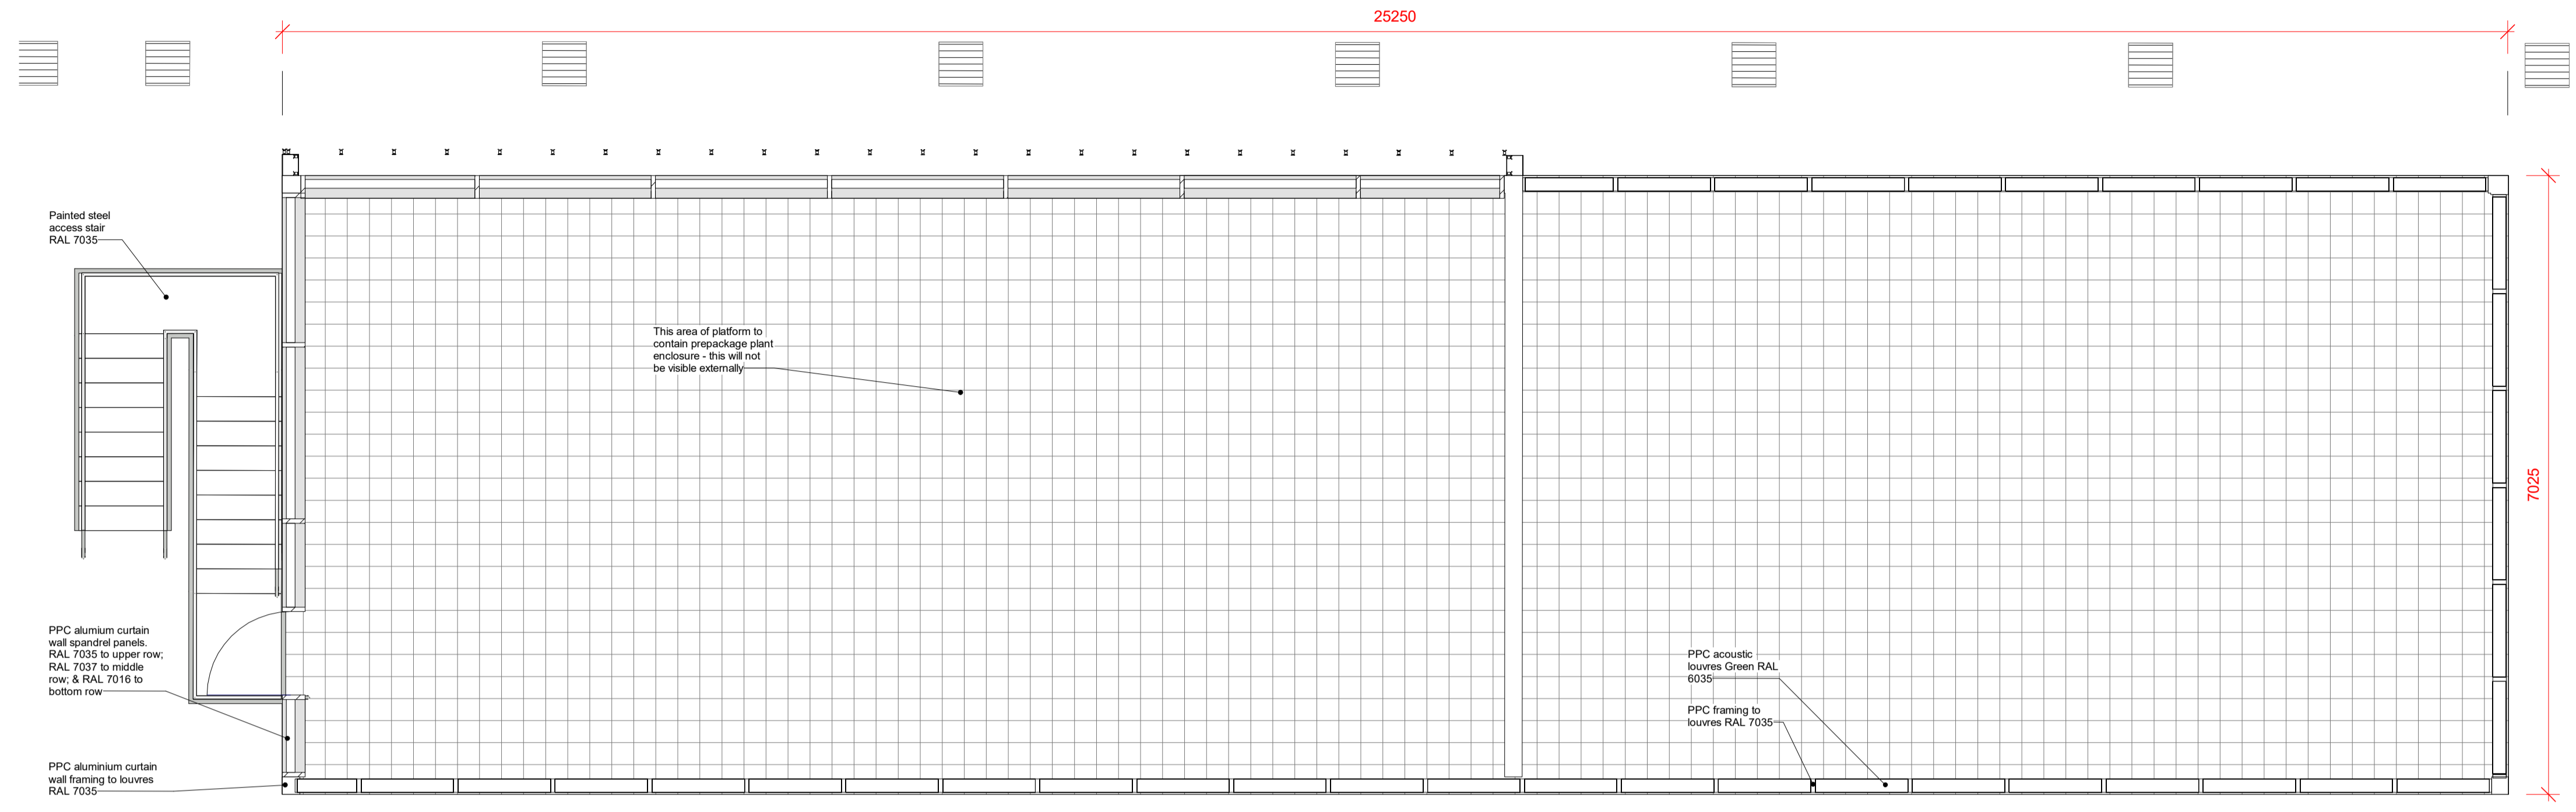

1 Platform Level Plan
1 : 50

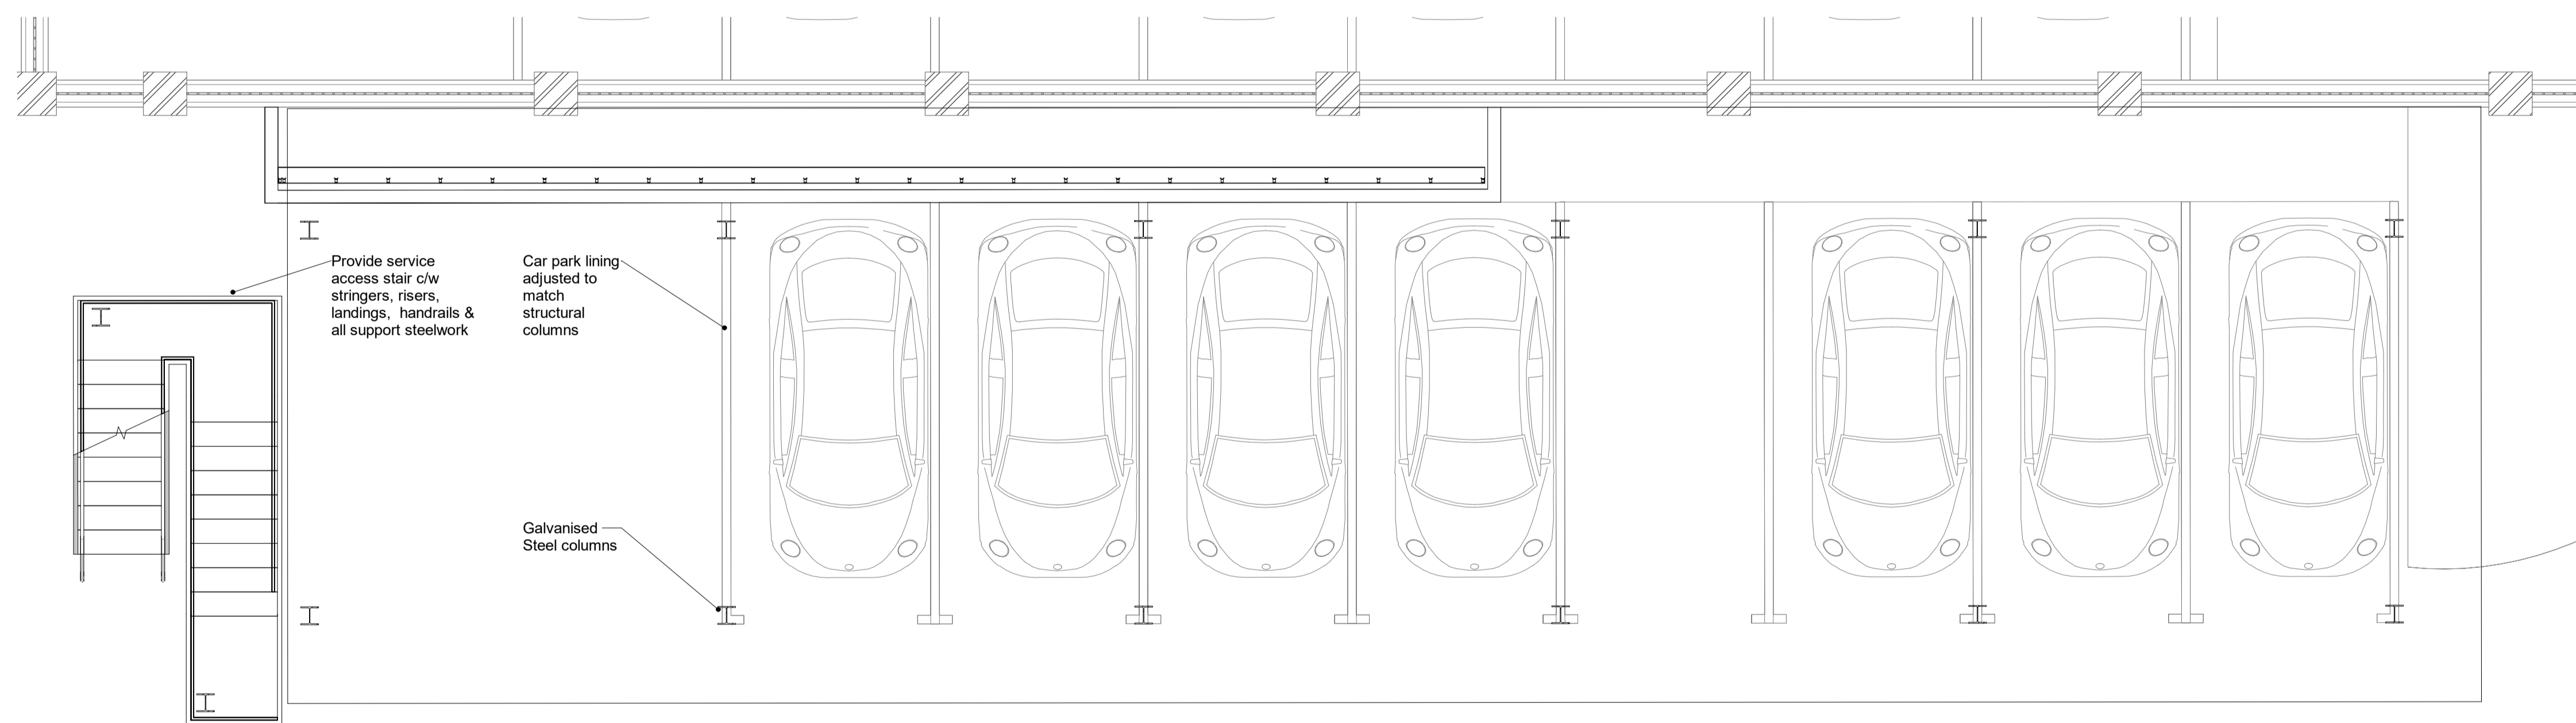

2 Low Level Plan
1 : 50



P1	Initial issue	PC	MH	09.02.24	
Rev	Description	Ckd	Apr	Date	
Project No. & Title MPS Croydon CC PSDS					
Drawing Title PROPOSED PLANT PLATFORM PLANS					
Scale	A1 @ 1 : 50			Date	08/12/23
Status Code	S2 - Suitable for Information				
Drawing Number	23025-HAM-XX-XX-DR-A-1202			Rev	P1

hamilton
ARCHITECTS

W: www.hamiltonarchitects.co.uk E: design@hamiltonarchitects.co.uk