

BUILDING LEGEND

RAINWATER PIPE	PIPE	RWP	SKYLIGHT	SKL
RAINWATER GUTTER	GUTTER	RWG	AIR BRICK	AB
SOLARVENT PIPE	SOLARVENT PIPE	SVP	SOLARVENT CHIMNEY	SVP
AIR VENT	AIR VENT	AV		CH

▼ 29.82m

NOTES

GRID THE SURVEY GRID IS BASED ON OS GRID COORDINATES

LEVELING ALL LEVELS ARE BASED ON OS VALUE DATUM

DRAINAGE INVERT LEVELS, PIPE SIZES AND PIPE CONNECTIONS HAVE BEEN SURVEYED BY VISUAL INSPECTION ONLY AND THEREFORE THE COMPLETE ACCURACY OF THIS INFORMATION CANNOT BE GUARANTEED.


COPYRIGHT: This drawing is copyright and may not be altered, reproduced or used without the written permission of icelabz.

01	First Visit	By	13/08/2022
REV	DESCRIPTION	Surveyor	SURVEY DATE
01	First Issue	CL	BR
REV	DESCRIPTION	DRAWN	APPR
			DATE

icelabz ICELABZ

Tel No: 02037443020 Fax No: 02089316849
 www.icelabz.co.uk info@icelabz.co.uk

LAND SURVEYING MEASURED BUILDING SURVEY SETTING OUT

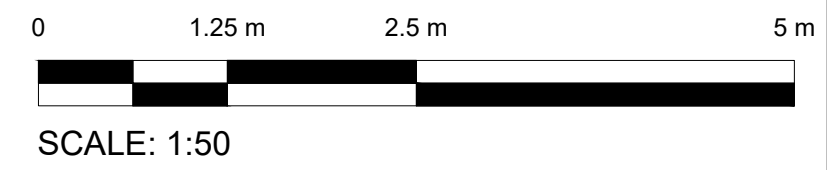

PROJECT TITLE
33, Piercing Hill, Theydon Bois, Epping, Essex, CM16 7JW

DRAWING DETAIL
ELEVATION 3

CLIENT Clear Architect		Scale 1:50
Page Size A3	Checked BR	Approved YR
Drawing Number MB-SURV-BO-ELEV3-001	Rev 02	INFORMATION FINAL Date 14/01/2023