


01 First Floor
Scale 1:100@A1, 1:200@A3

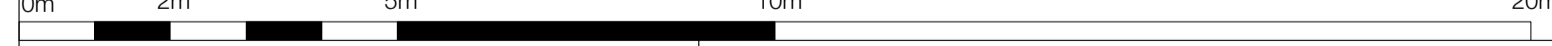

Revisions		
P1	05/02/24	Issued for Planning
P2	21/02/24	Issued for Planning - Key Dimension added

Information contained within this drawing is the sole copyright of HDIA Ltd. and is not to be reproduced without express permission. No implied license exists. This drawing not to be used for land transfer or valuation purposes. Do not scale from this drawing. All dimensions & levels are to be checked on site by the contractor. Issued for purposes indicated only. Drawing errors and omissions to be reported to the architect.

Key:
- - - Outline of existing Building

Client
Clare and Chris Mathis
Project
Woodland Drive,
East Horsley,
Innsfree KT24 5AS

4th Floor
104-110 Goswell Road
London EC1V 7DH
T +44 20 7490 7674
studio@hdia.uk
www.hdia.uk



Drawing Title
Proposed First Floor
Status
Scale
1:100@A1 ; 1:200@A3

Status	Drawn	Checked
Status	AJ	DE
Scale		Date
1:100@A1 ; 1:200@A3		Sept 2023

Drwg. No. & Revision
1153-GA01-P2