

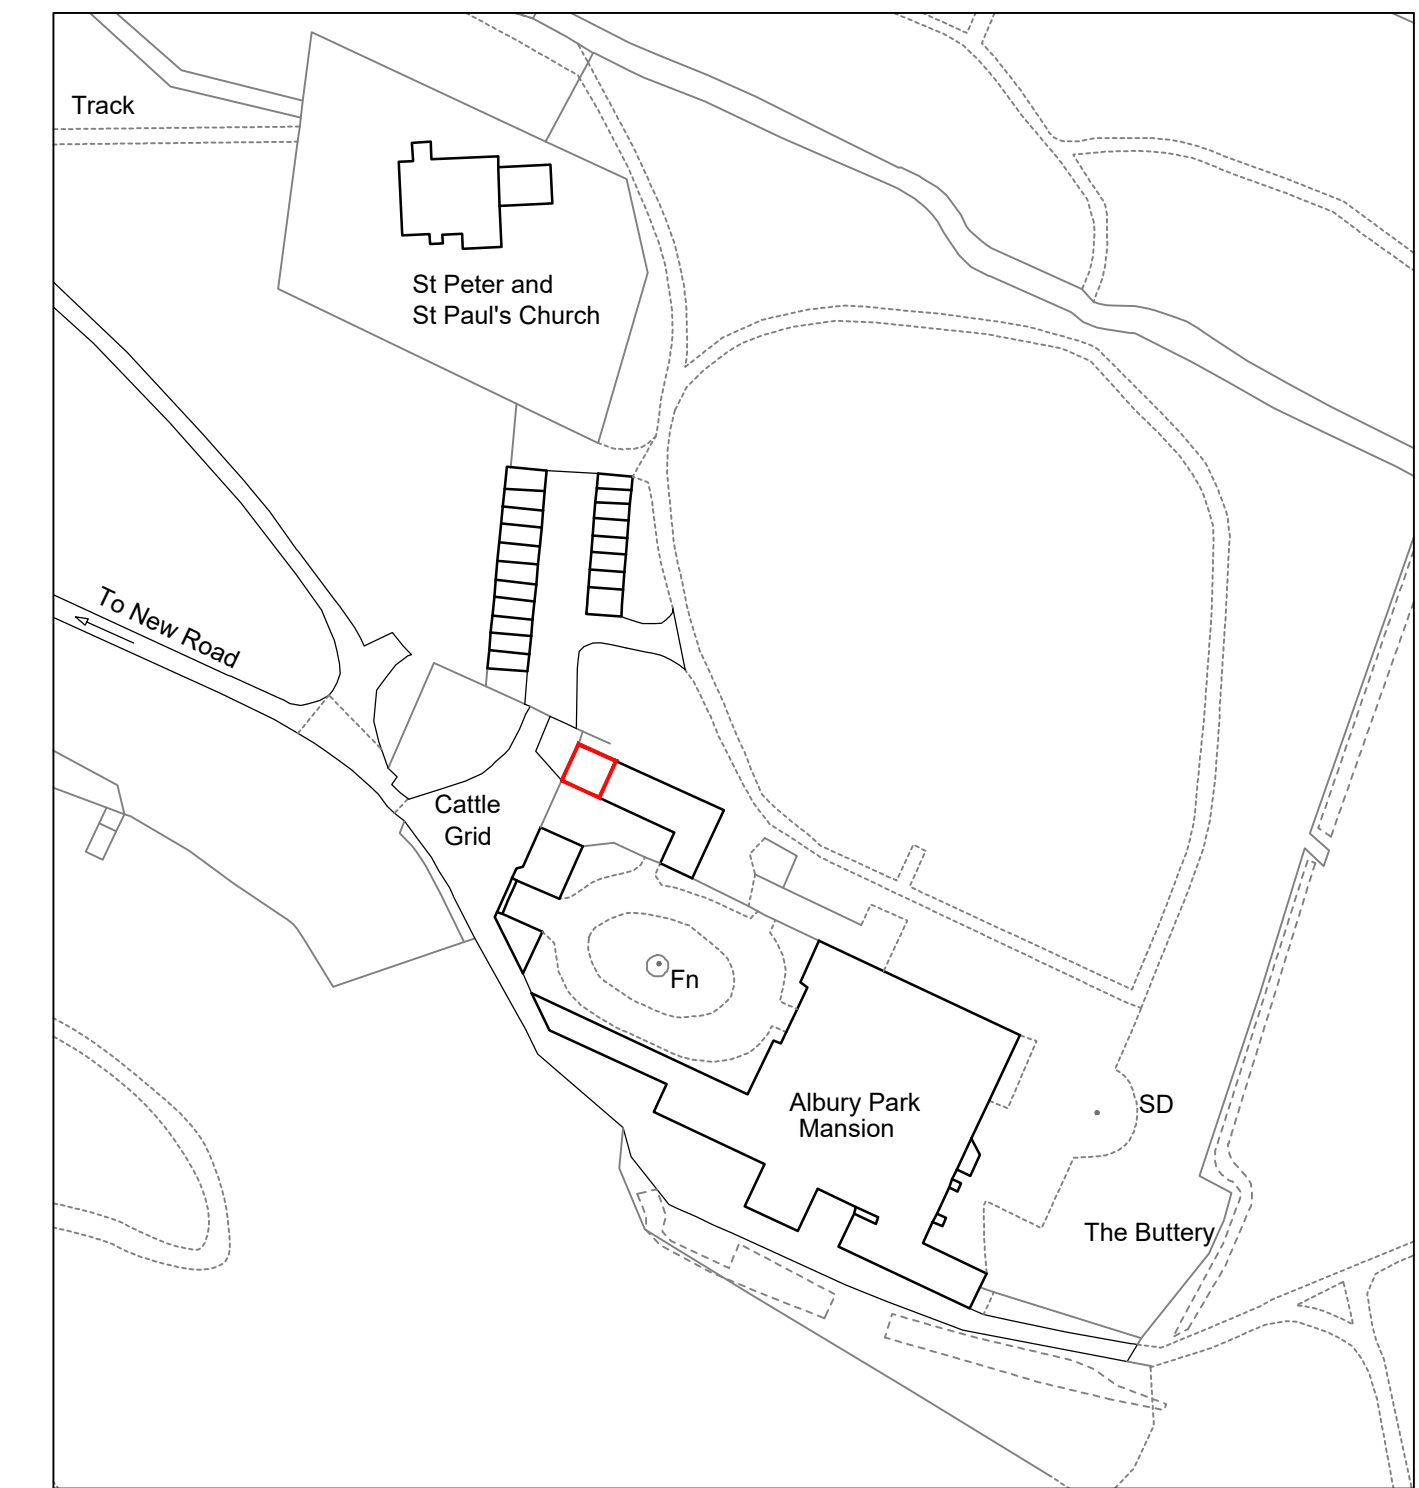


Existing Site (Block) Plan
Scale 1:200

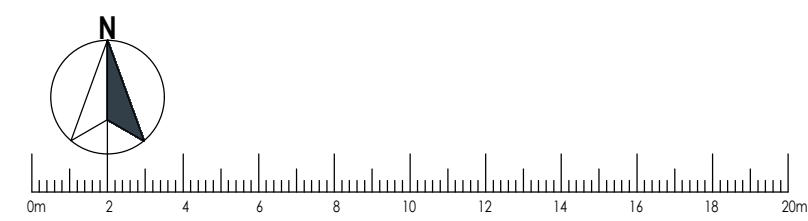

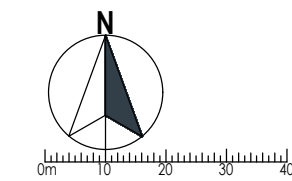

© Crown copyright 2024 Ordnance Survey 100053143

Site Location Plan
Scale 1:1250



© copyright

 M C A MICHAEL CONOLEY ARCHITECTS ASSOCIATES		
PROJECT: 16 The Mews, Albury Park Mansion, Albury, Surrey, GU5 9BB	DATE: 01.24	
JOB NUMBER: 1803	PAPER SIZE: A1	DRAWING NUMBER: 1803/S-01