



Proposed Site (Block) Plan
Scale 1:200

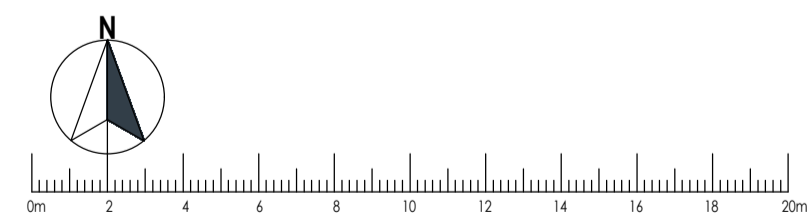

Existing Image of the Stairs

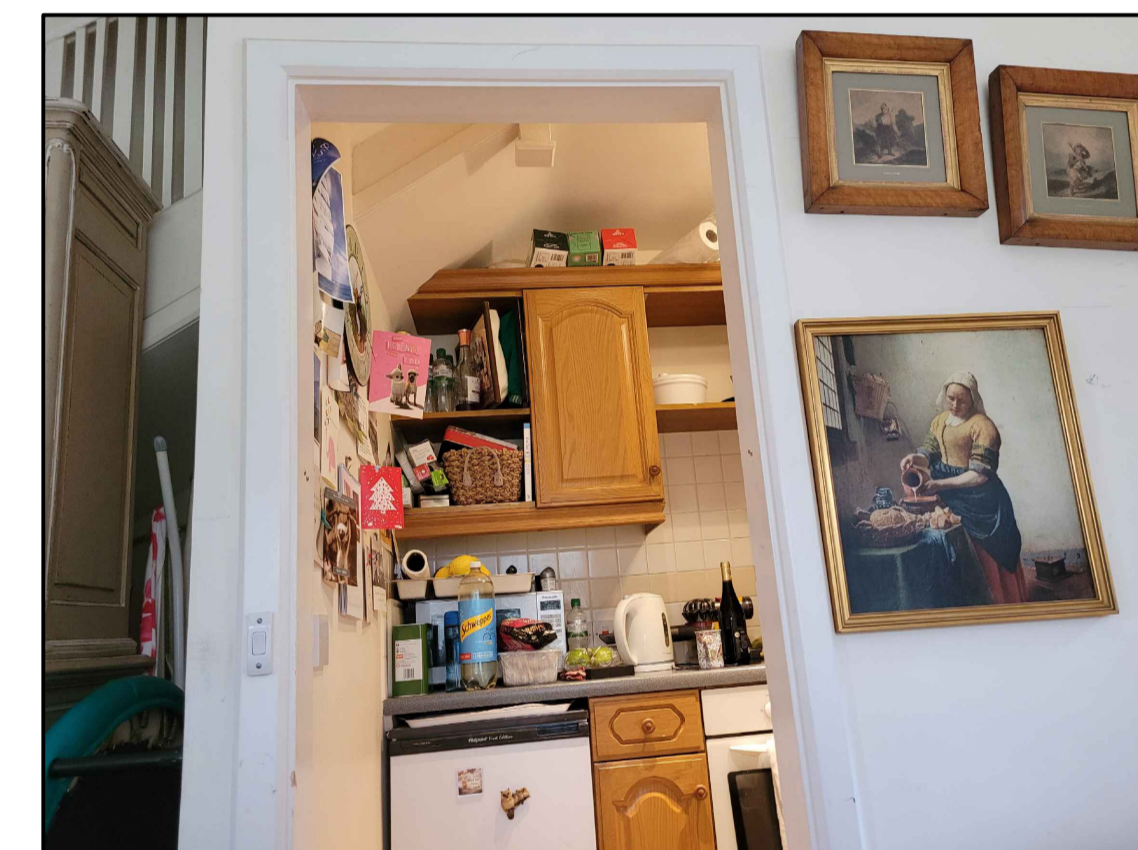


Existing Image of the Kitchen



Proposed Image of the Kitchen

© copyright

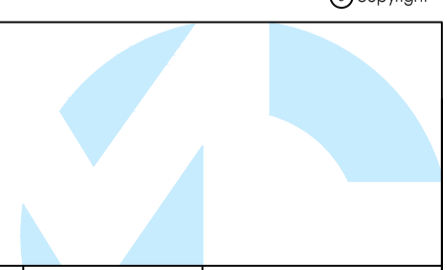MCA MICHAEL CONOLEY ARCHITECTS ASSOCIATES			
PROJECT: 16 The Mews, Albury Park Mansion, Albury, Surrey, GU5 9BB		DATE: 01.24	SCALE: 1:200
DRAWING TITLE: Proposed Site (Block) Plan		JOB NUMBER: 1803	PAPER SIZE: A1
		1803/P-01	