





Notes
 This drawing is the copyright of Giles Quarme Architects and cannot be printed or reproduced without prior permission.
 This drawing has been based on survey information provided by others.
 All dimensions and setting out must be verified on site before commencement of the work, and any discrepancies notified to the architect.
 All windows and doors are to fit into existing openings unless stated otherwise.
 All dimensions are in millimetres unless stated otherwise.

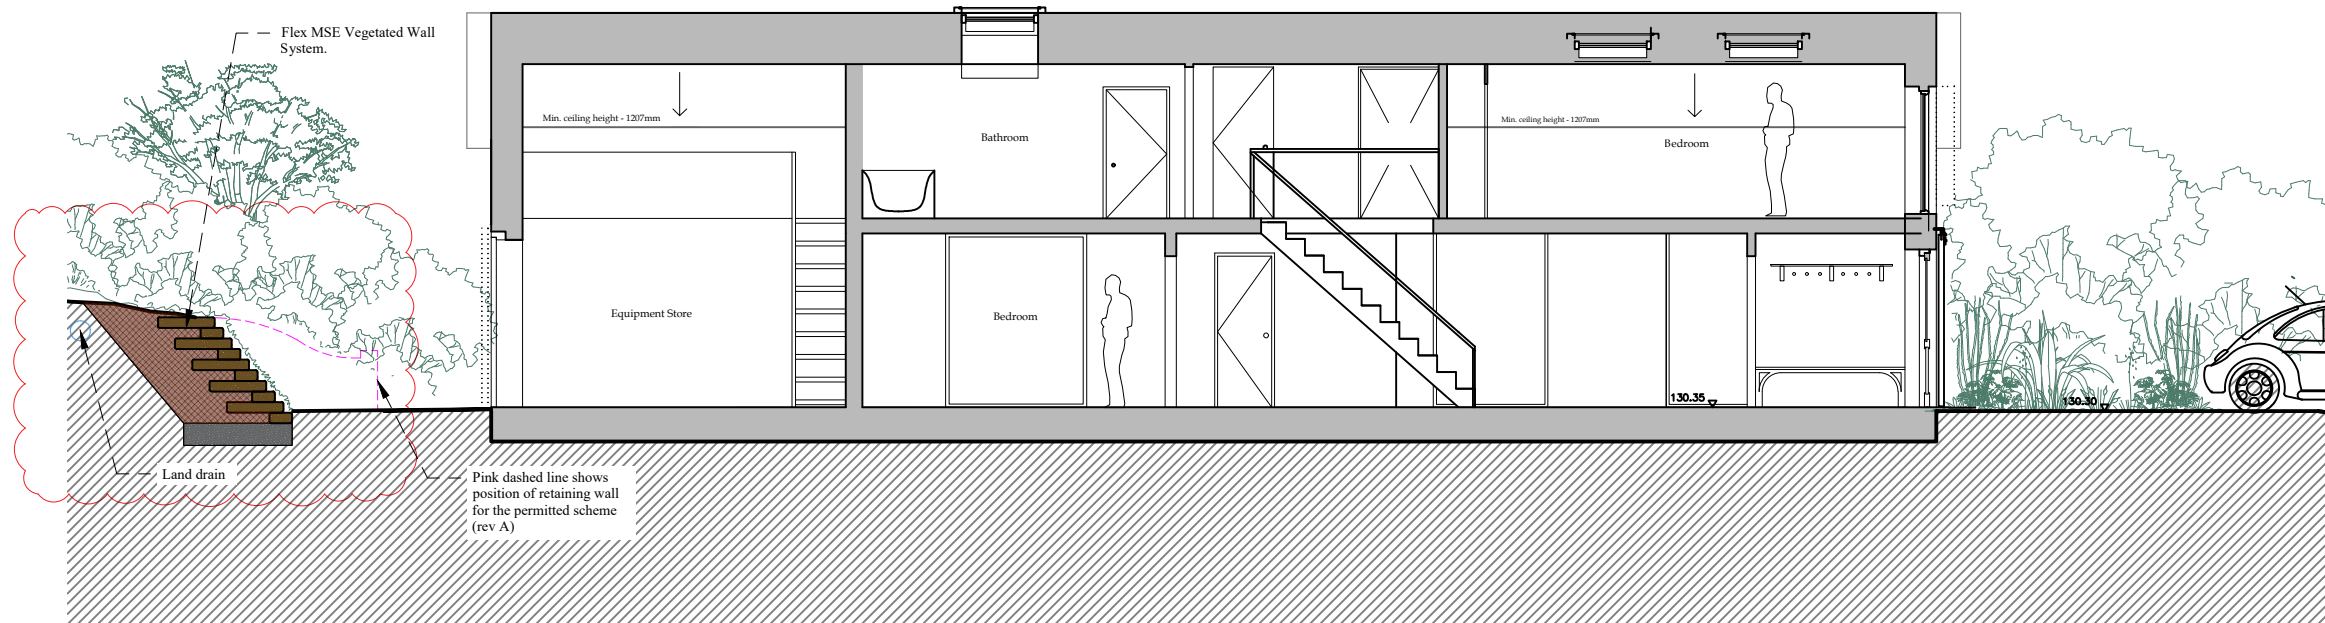

Section AA
 1:100 @ A3

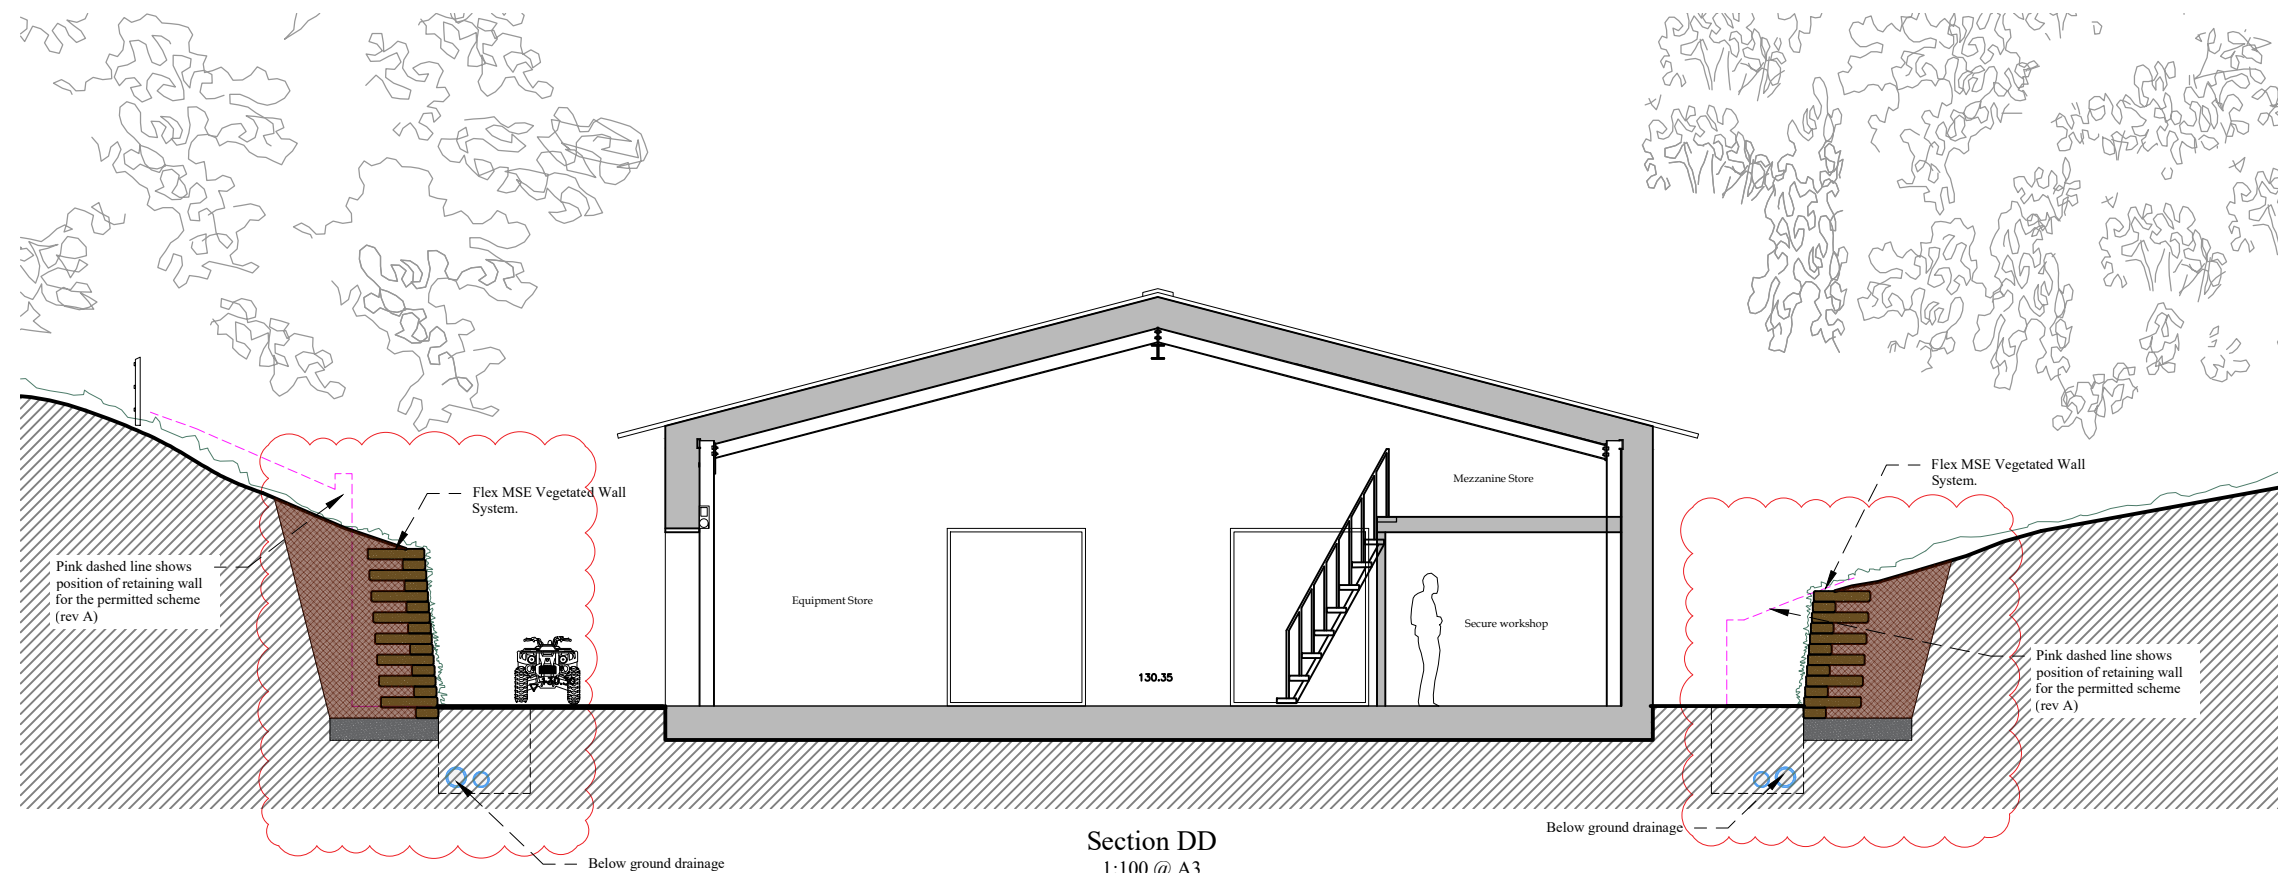

Section DD
 1:100 @ A3

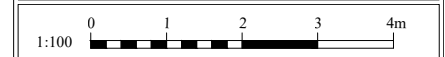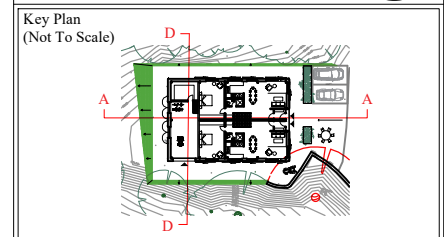

PLANNING

Rev	By	Date	Description
A	CW	19/04/22	Redesigned for planning submission
B	CW	15/02/24	Non-Material Amendment

Drawing Number	Rev
9796 P (0) 420	B

Project
Frith House
 Job No. 9796

Title
Proposed Modern Barn Section AA& DD

Drawn MW	Checked GQ
Date June 2021	Scale 1:100 @ A3

Giles Quarme Architects
Historic Building Architects & Consultants
 7 Bishops Terrace
 London
 SE11 4UE
 020 7582 0748
 www.quarme.com
 mail@quarme.com