


**PROPOSED
EXTENSION
SHADED GREEN**

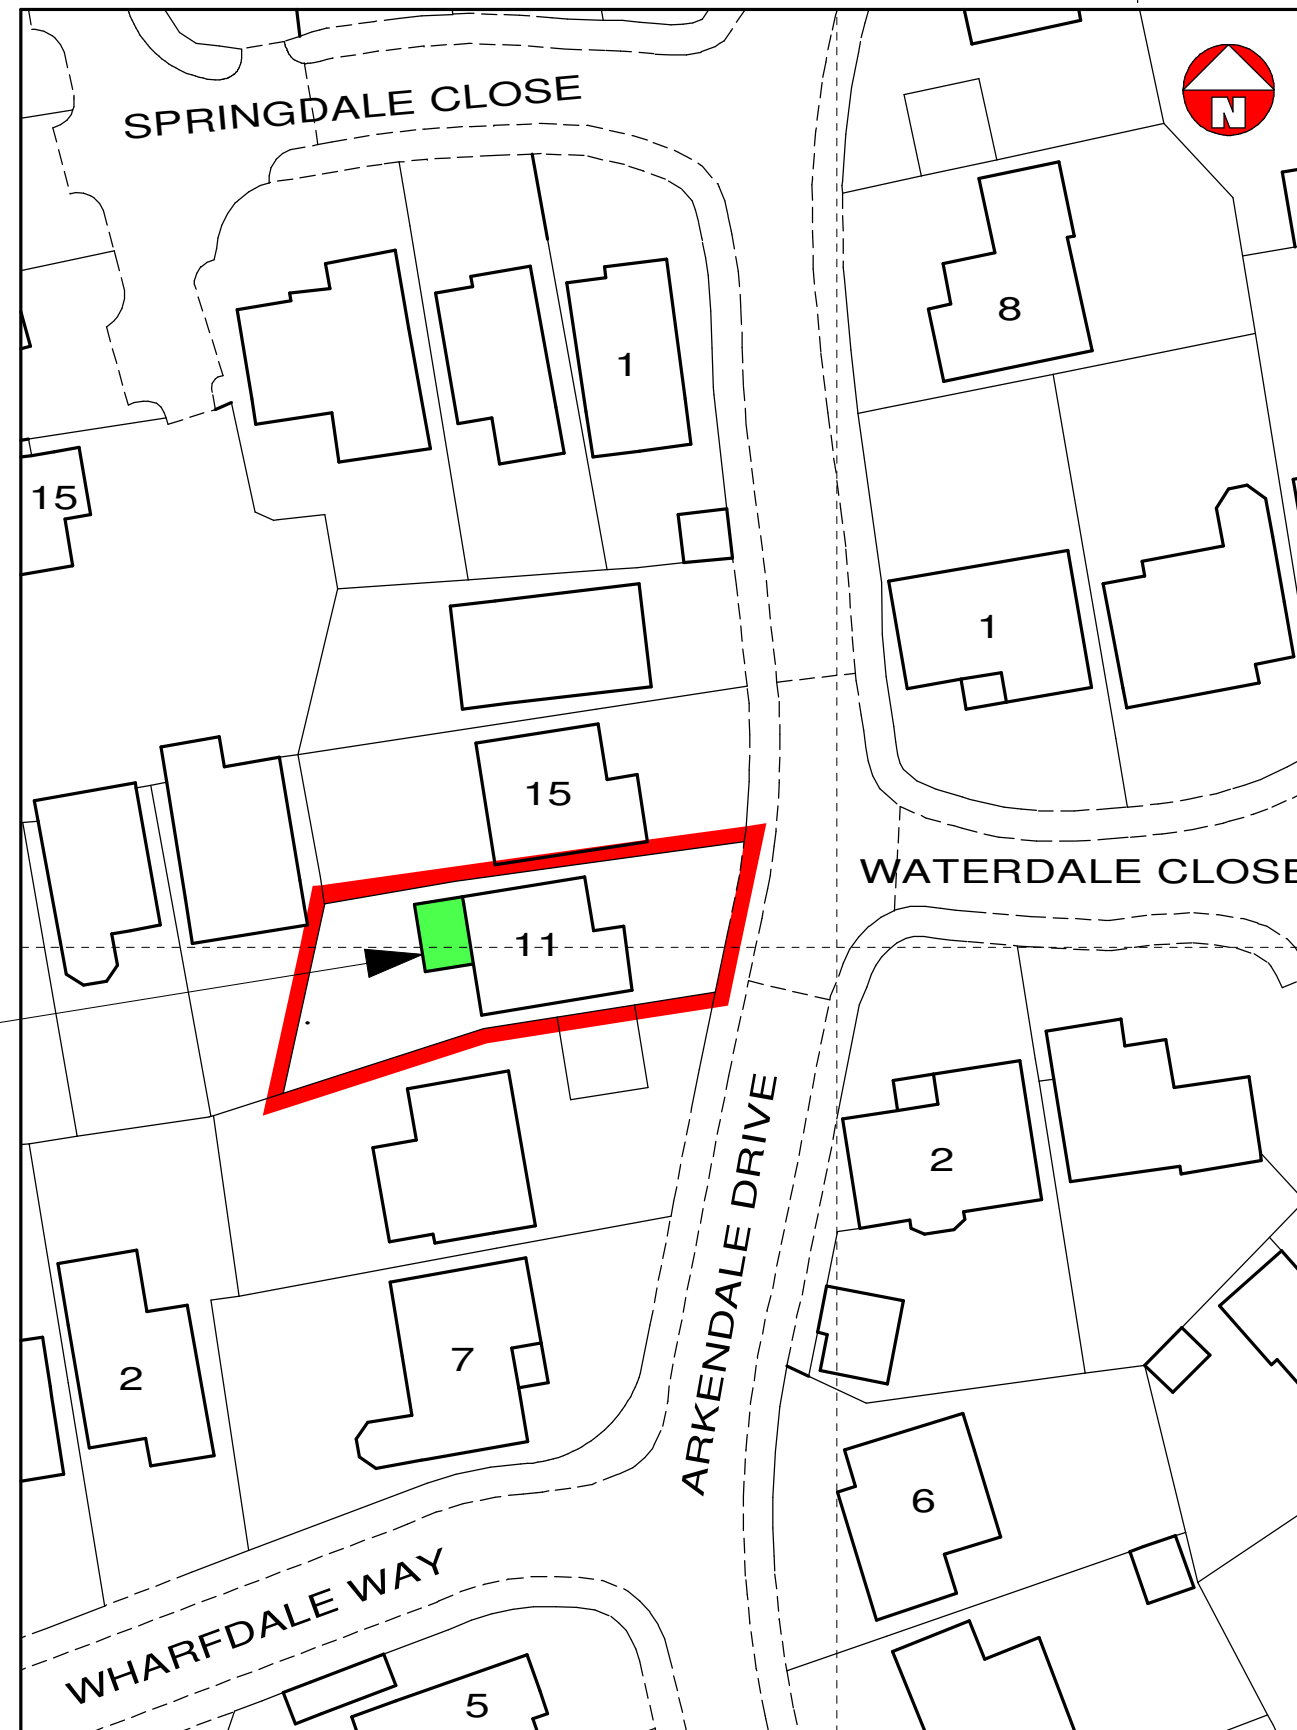

Ordnance Survey (c) Crown Copyright 2024. All rights reserved. Licence number 100022432

PROPOSED BLOCK PLAN 1:500