
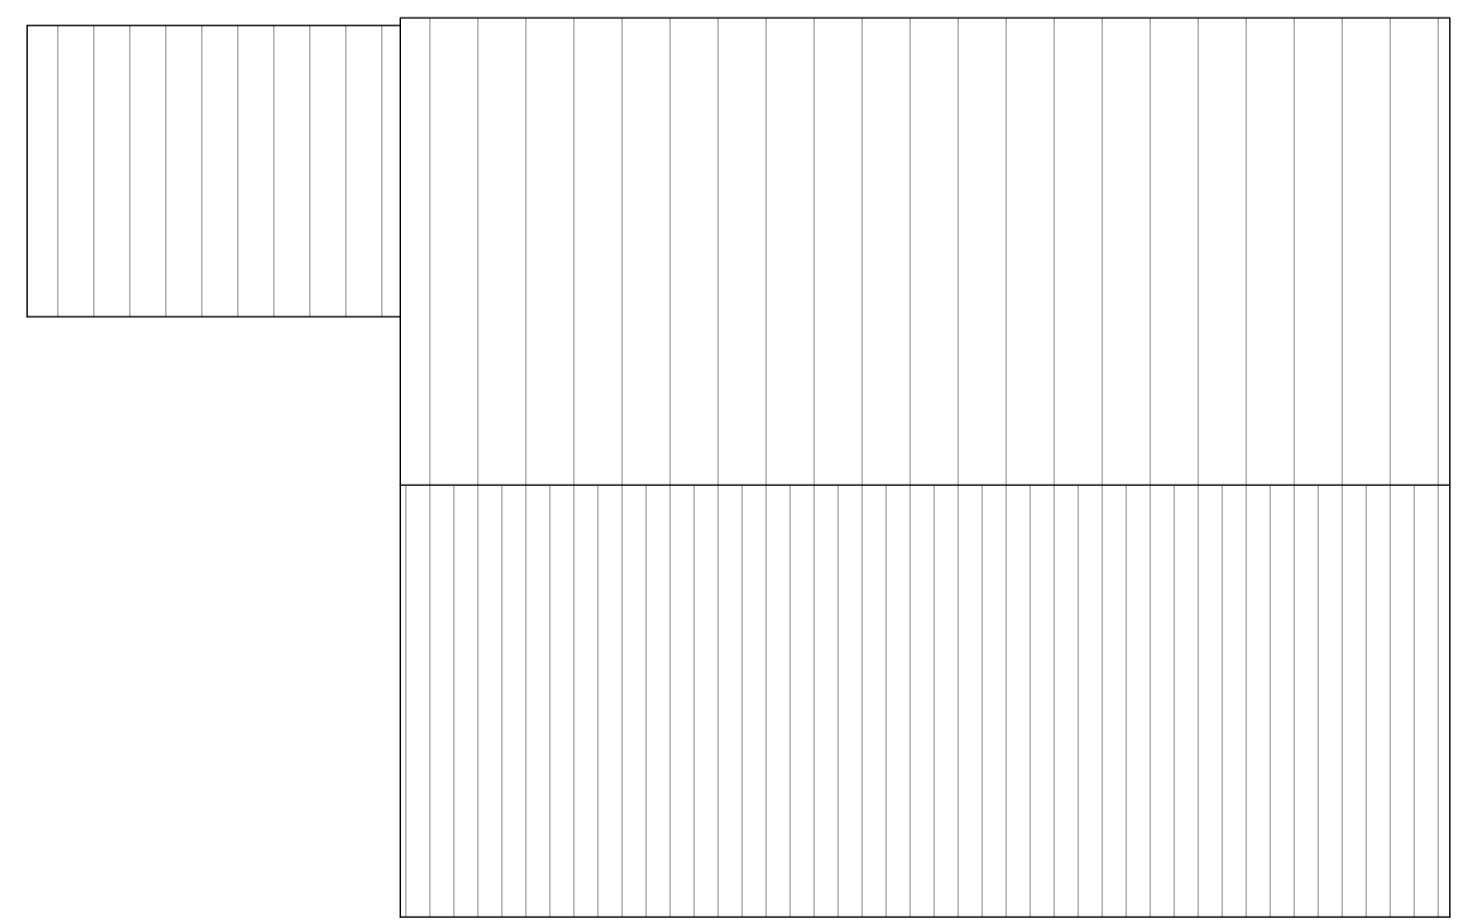
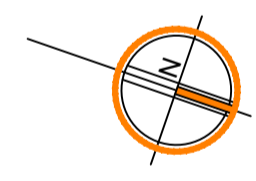
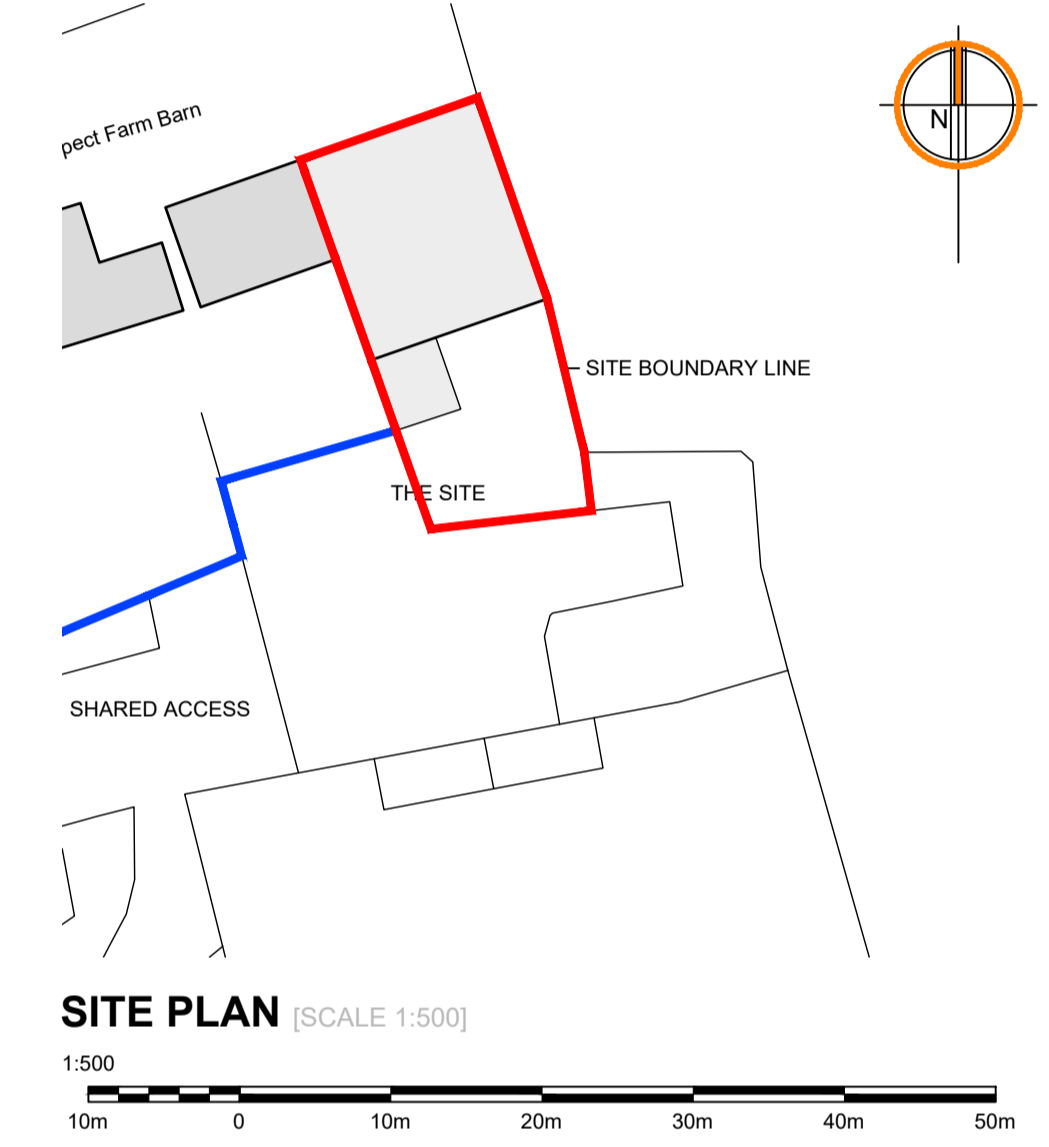
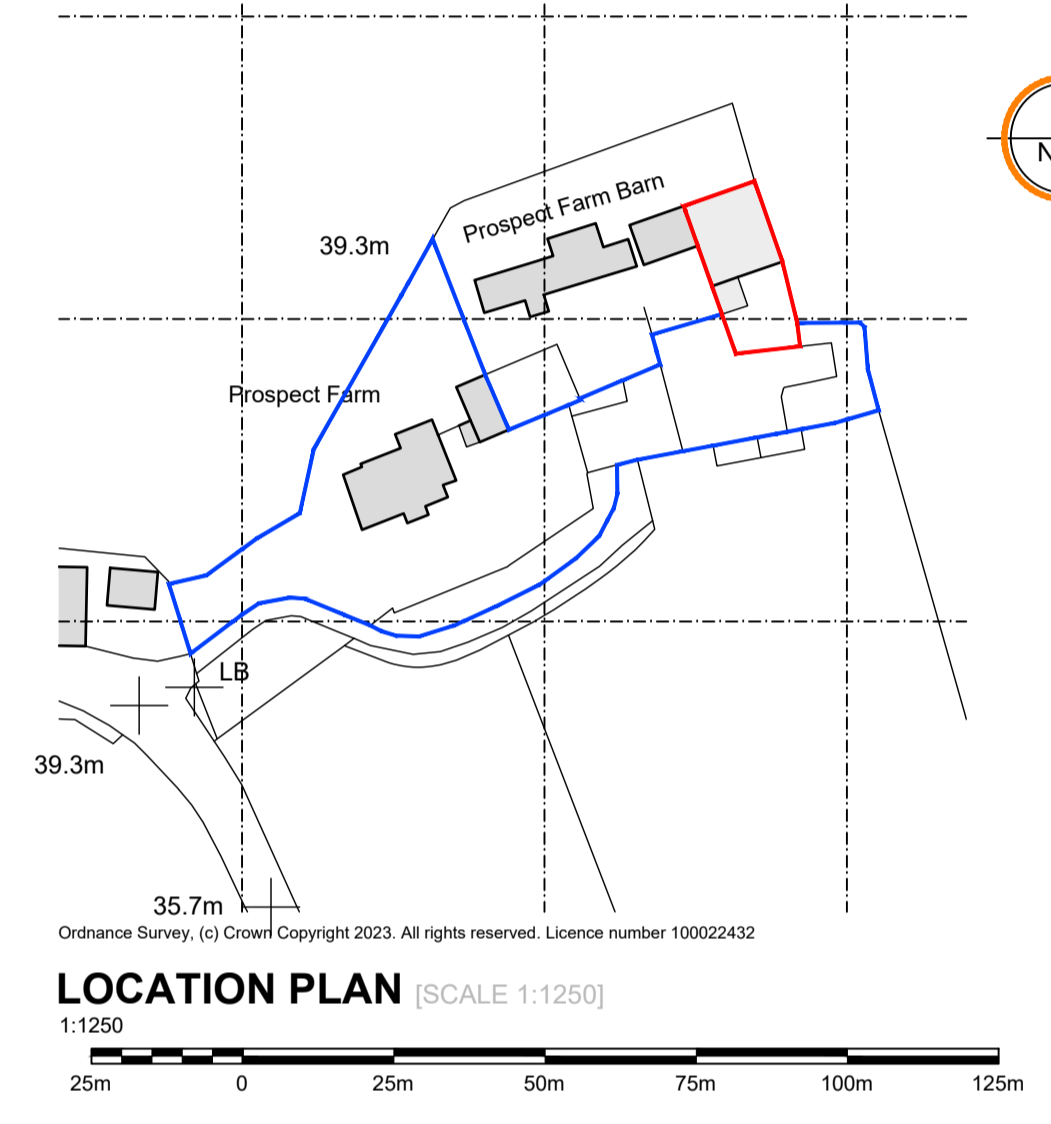
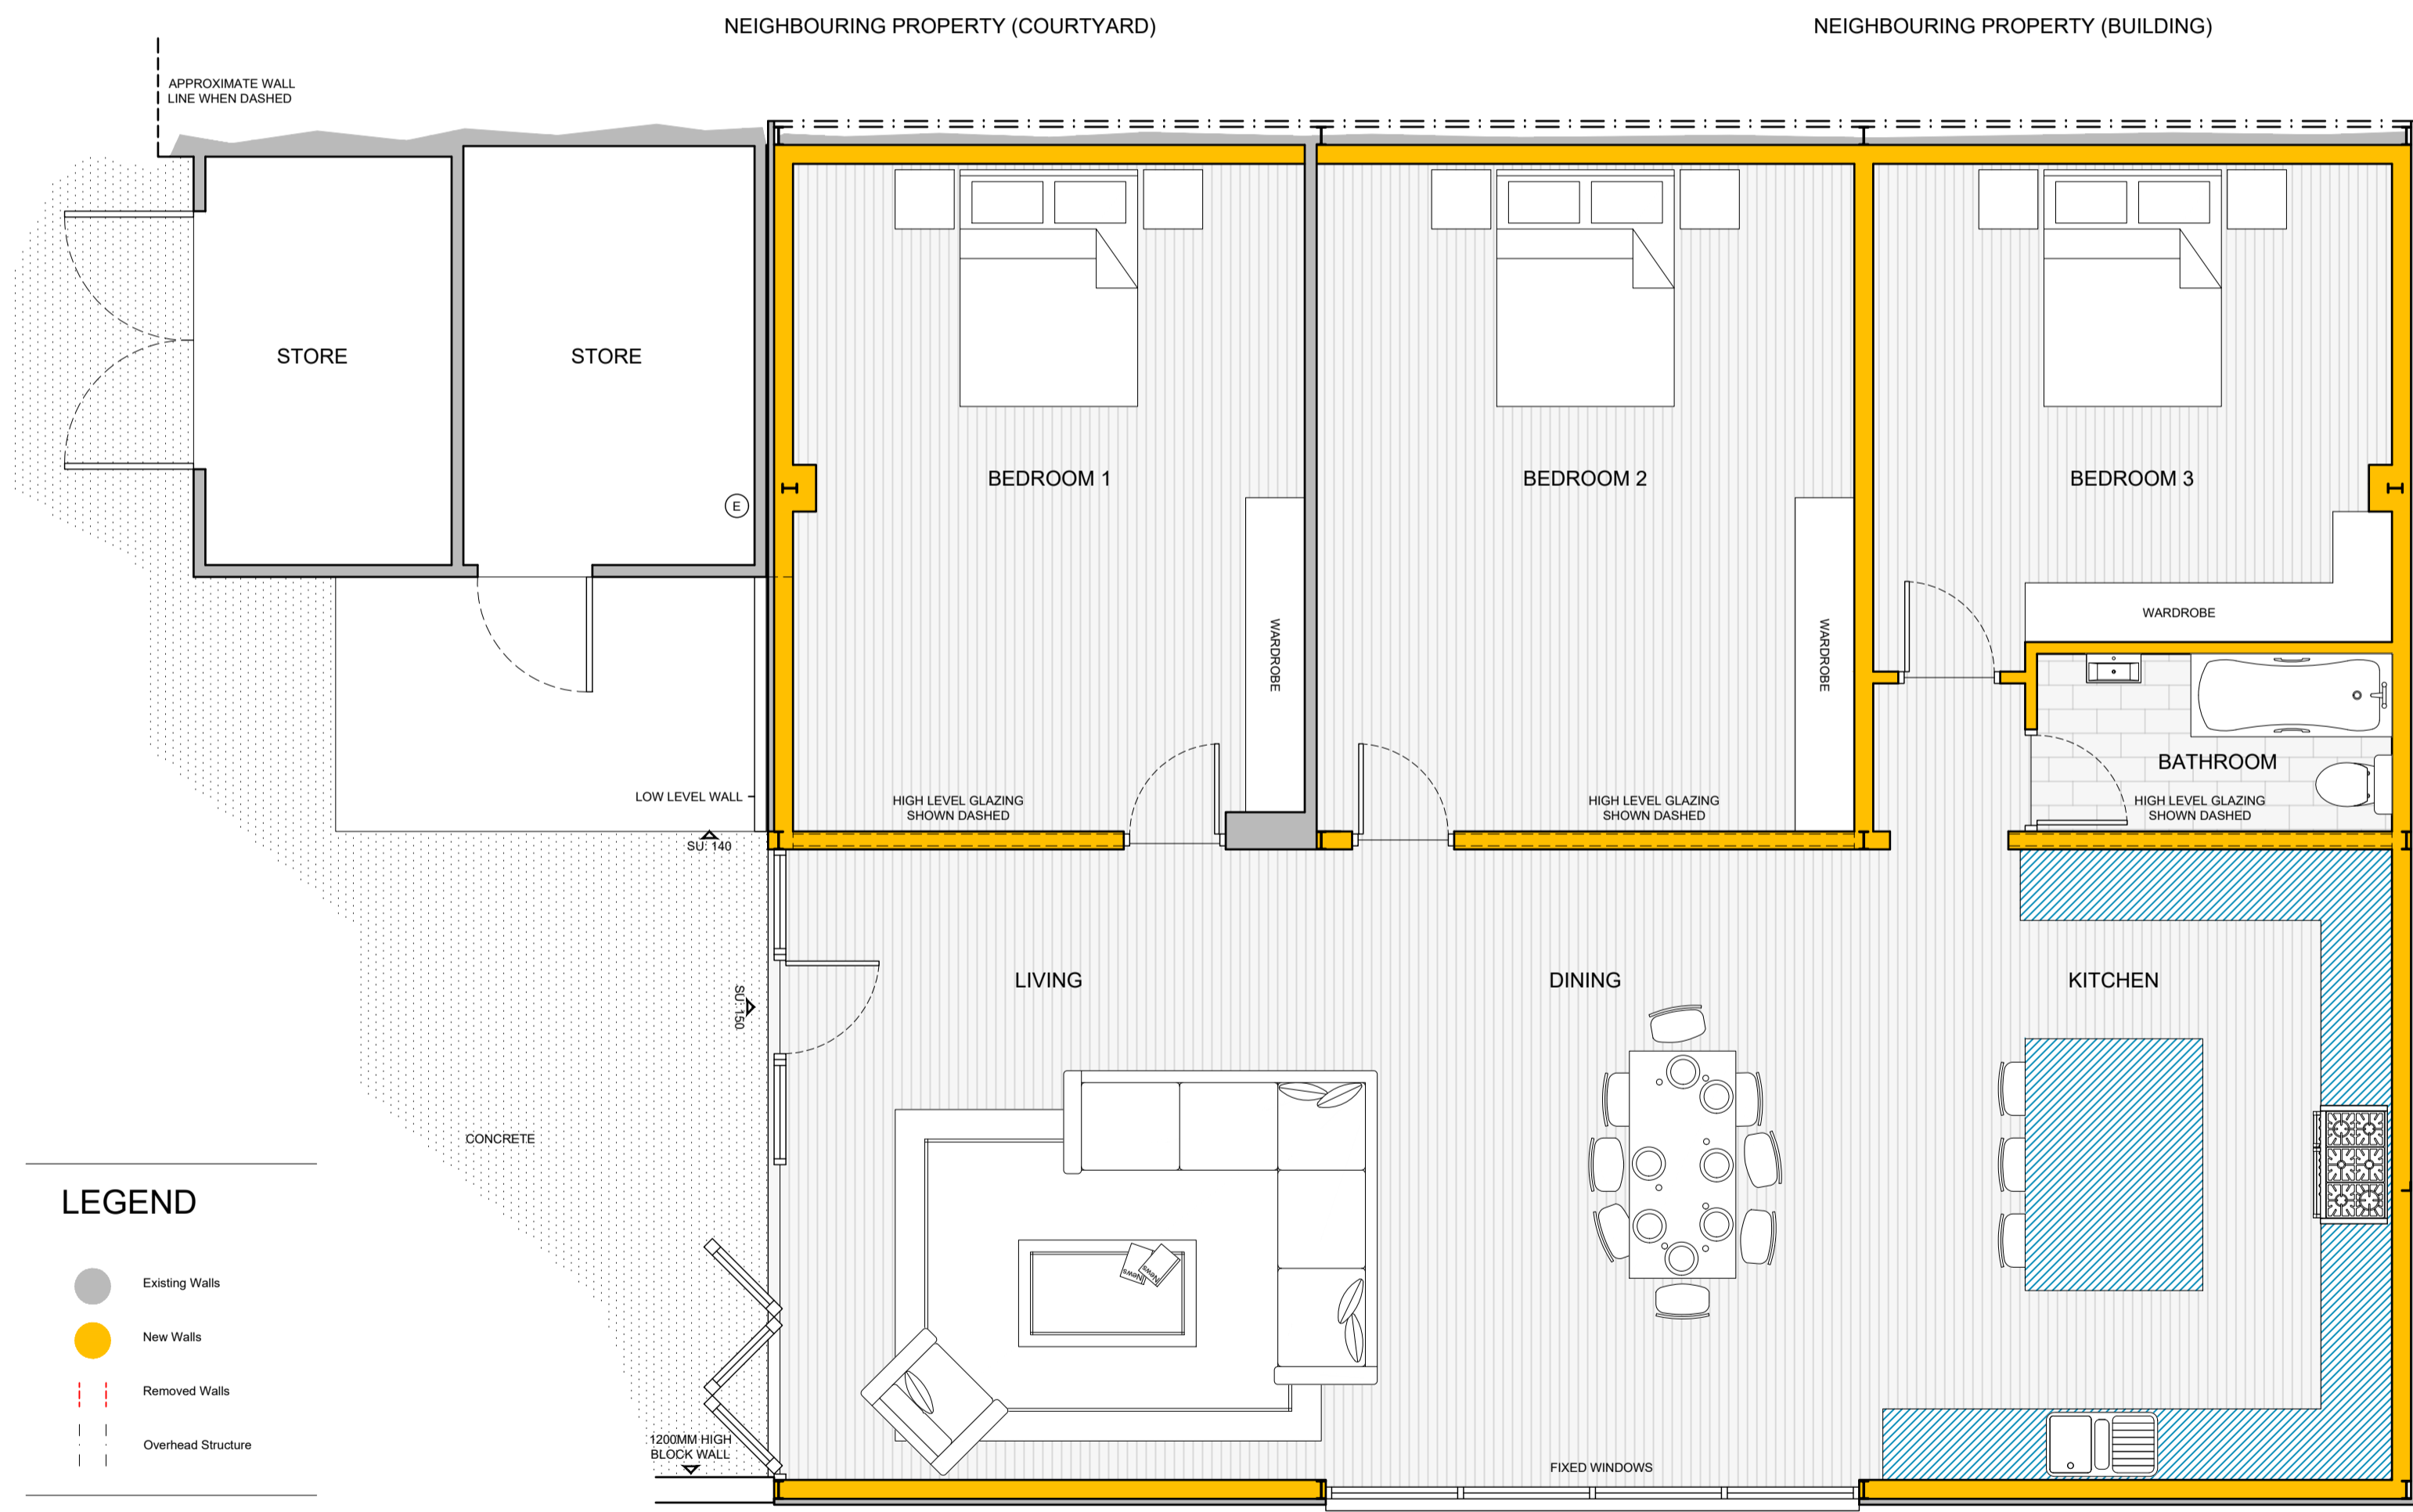


**SCHEDULE OF MATERIALS:**

CORRUGATED METAL SHEET TO WALLS AND ROOF  
 UPVC WINDOWS  
 UPVC DOORS

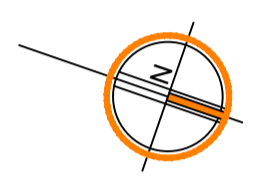

Revision:  
**Hill.Reading Architects**

Chartered Architects  
 Coach House Studio  
 34A Chamberlain Street  
 Wells, BA5 2PJ  
 01749 689060  
 mail@hillreading.co.uk

Client Mr and Mrs P Dickens

Job Prospect Farm,  
 Launtherley,  
 Wells, BA5 1QJ

Title Plans and Elevations as PROPOSED

Scale 1:50, 1:100, 1:500, 1:1250 @ A1

Date October 2023

Drawn LH Checked JO

Orig No H6795 / 100