
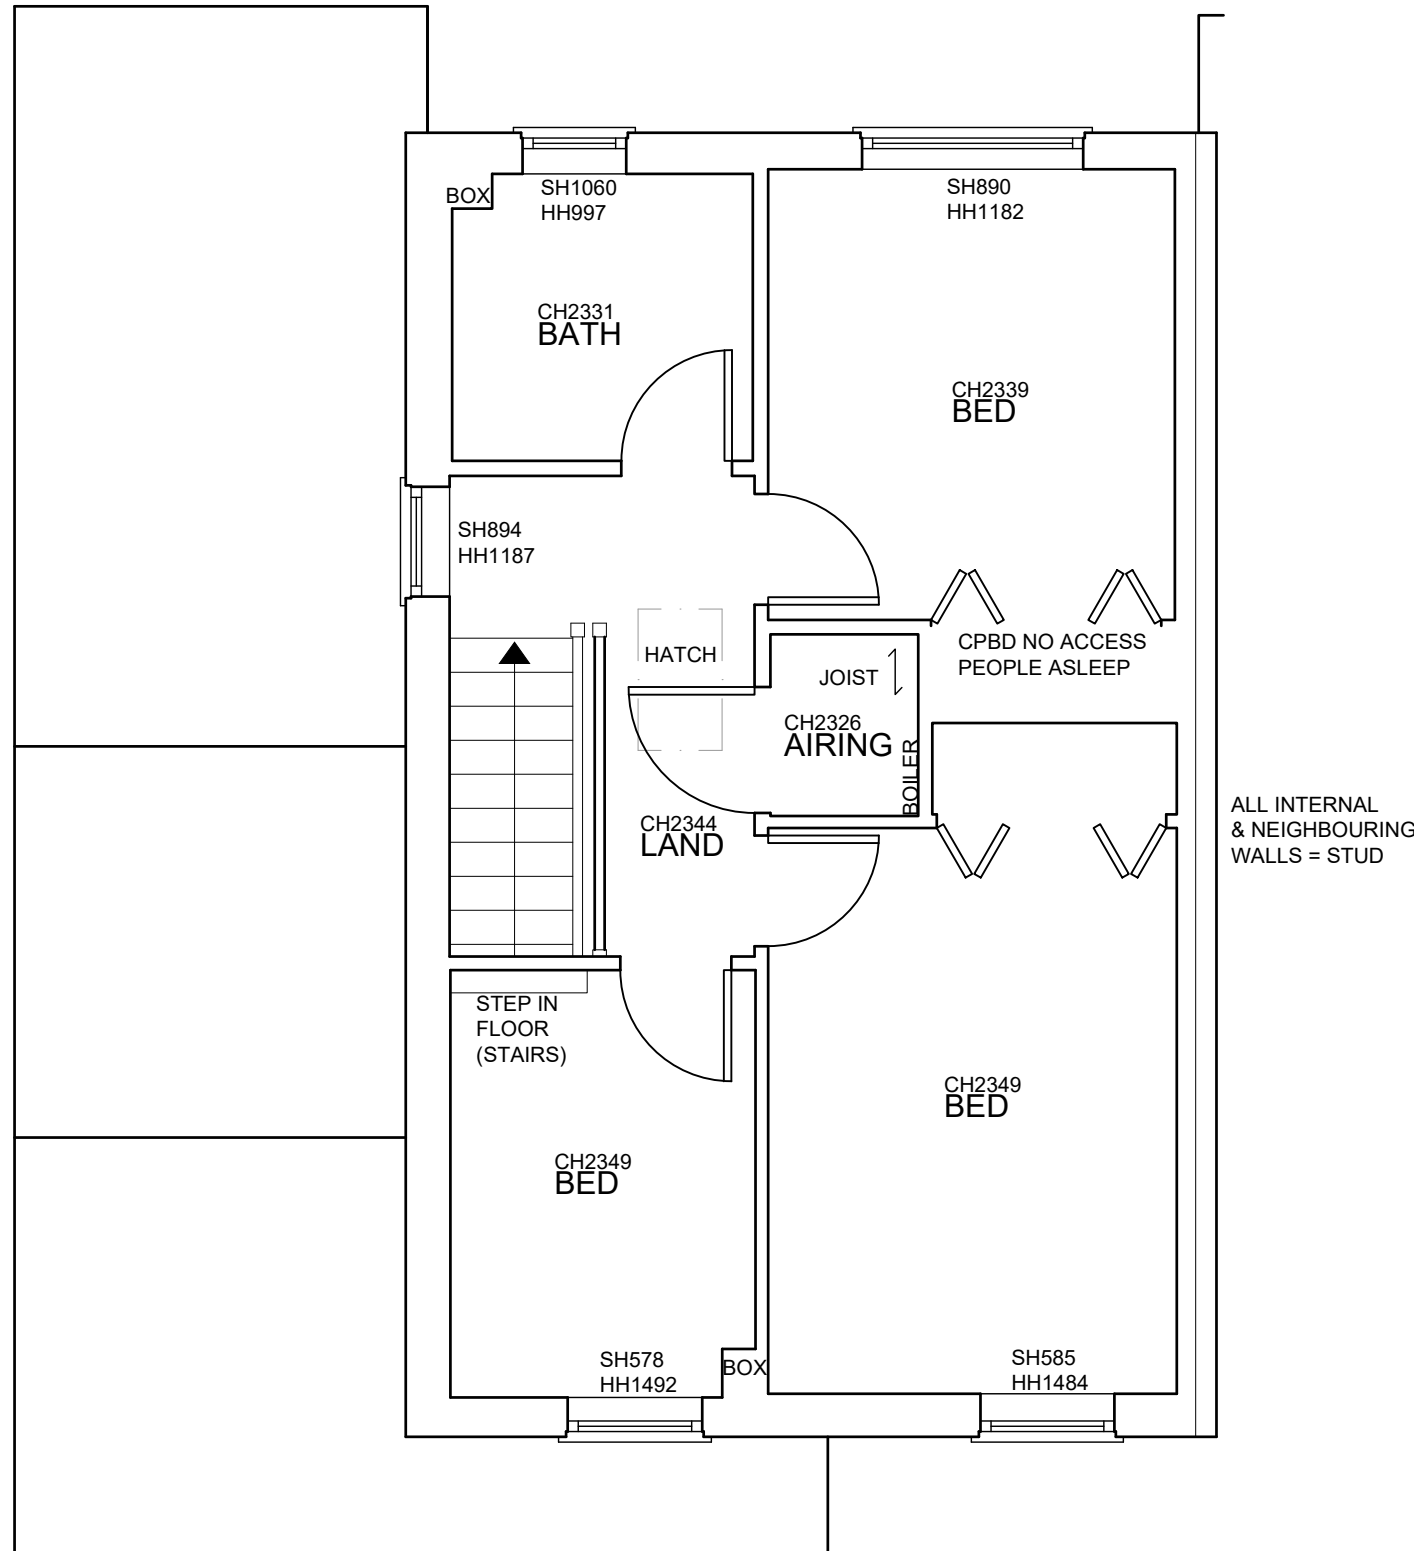


EXISTING GROUND FLOOR

NOTES
 1) All new and existing building work dimensions are critical to the construction process. 2) Cill and window heights indicated are taken internally and should be checked on site 3) This drawing is subject to copyright of Architectural Services. Reproduction only with written authority. 4) Drawing dimensions and scales to be checked prior to commencement of work. 5) All structural work where mentioned on this drawing is subject to a qualified structural and civil engineer calculations before building work commences. 6) These plans may be subject to Planning and/or Building Regulation approval, or any other statute in law before the commencement of building works. 7) All materials to match existing unless otherwise stated.



REV.	DATE	DESCRIPTION
-	-	-
CLIENT: H. Minhas 45 Merrivale Gardens, Woking, Surrey, GU21 3LX.		
Architectural Services t: 01428 879450 / 01243 767440 w: architectural.uk.com		
DRAWING: Ground floor existing		
DRG NO. 13/073-001	DATE: 13/10/23	SCALE: A2: 1:50

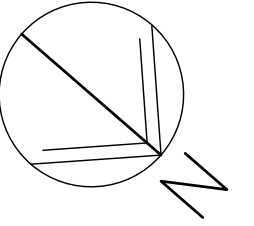

EXISTING FIRST FLOOR

REV.	DATE	DESCRIPTION
-	-	-
CLIENT: H. Minhas 45 Merrivale Gardens, Woking, Surrey, GU21 3LX.		
Architectural Services t : 01428 879450 / 01243 767440 w: architectural.uk.com		
DRAWING: First floor existing		
<div style="display: flex; align-items: center;"> 1:100 </div> <div style="display: flex; align-items: center;"> 1:50 </div>		
DRG NO. 13/073-002	DATE: 13/10/23	SCALE: A3: 1:50

NOTES
 1) All new and existing building work dimensions are critical to the construction process. 2) Cill and window heights indicated are taken internally and should be checked on site 3) This drawing is subject to copyright of Architectural Services. Reproduction only with written authority. 4) Drawing dimensions and scales to be checked prior to commencement of work. 5) All structural work where mentioned on this drawing is subject to a qualified structural and civil engineer calculations before building work commences. 6) These plans may be subject to Planning and/or Building Regulation approval, or any other statute in law before the commencement of building works. 7) All materials to match existing unless otherwise stated.

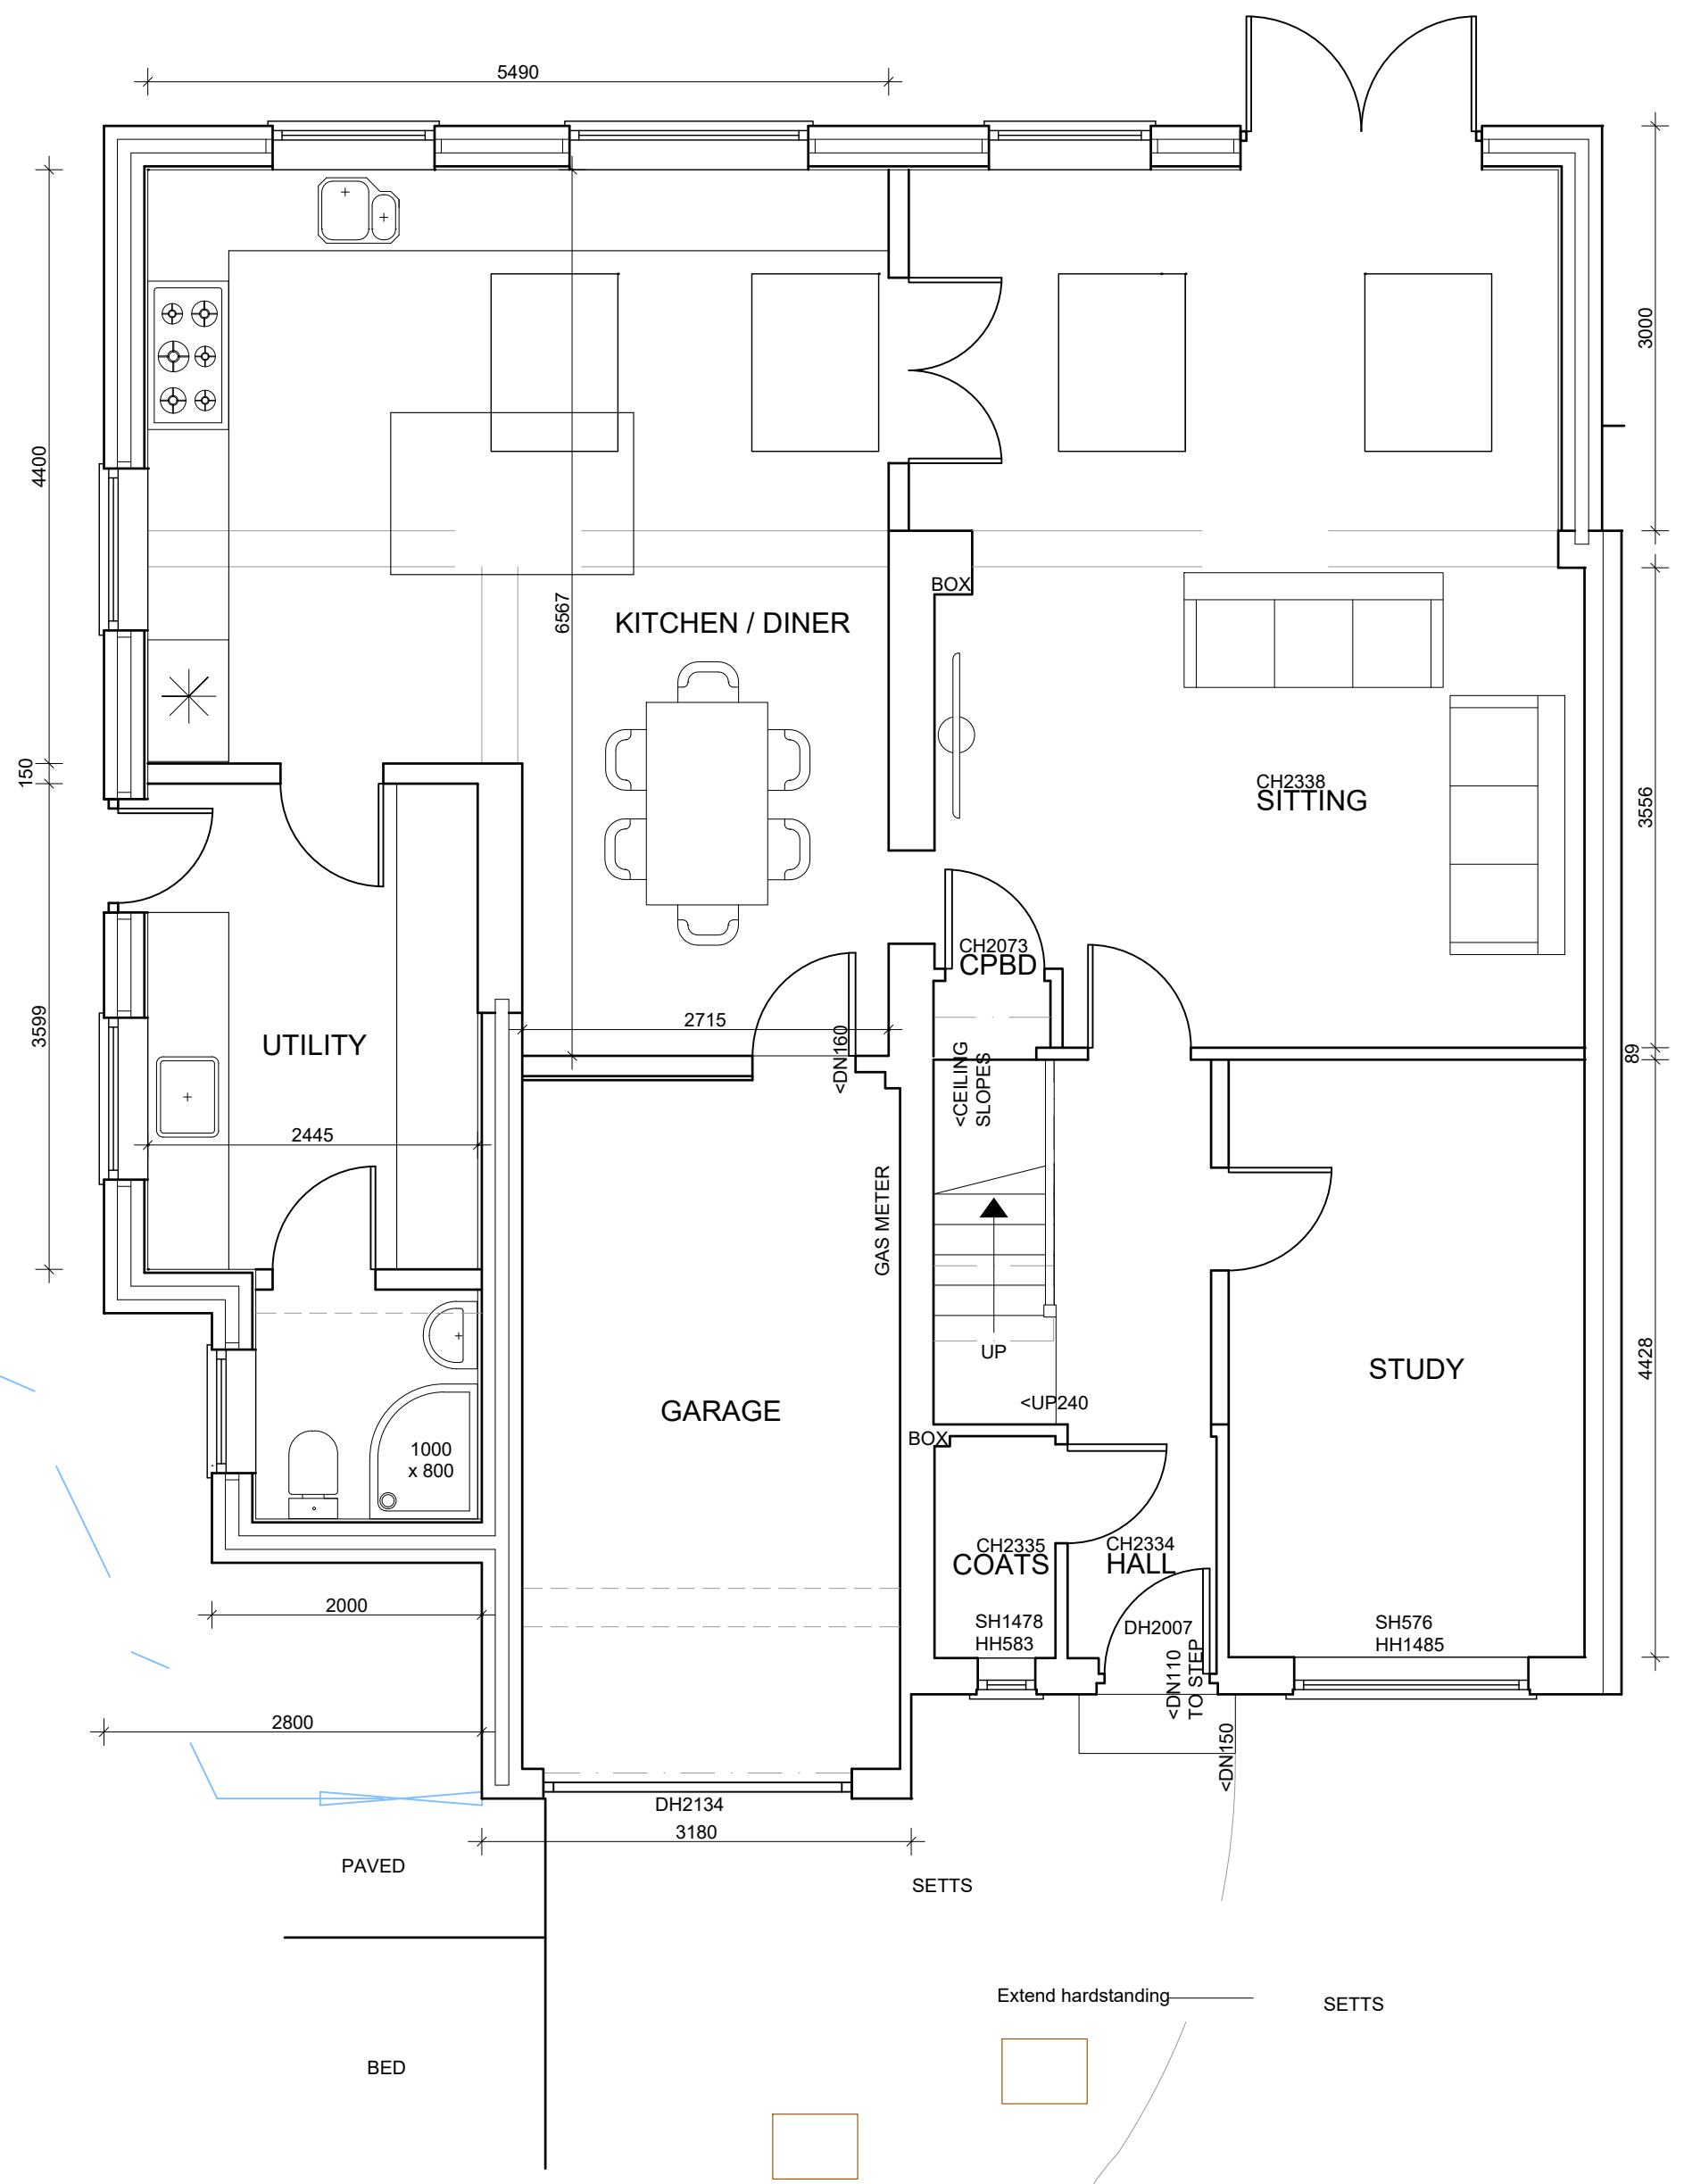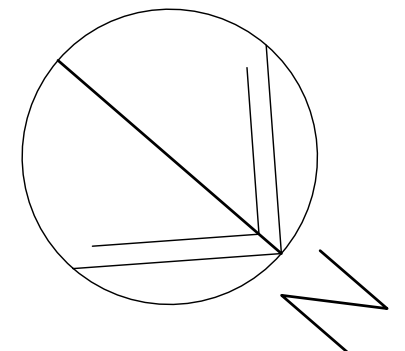

PROPOSED GROUND FLOOR

NOTES
 1) All new and existing building work dimensions are critical to the construction process. 2) Cill and window heights indicated are taken internally and should be checked on site 3) This drawing is subject to copyright of Architectural Services. Reproduction only with written authority. 4) Drawing dimensions and scales to be checked prior to commencement of work. 5) All structural work where mentioned on this drawing is subject to a qualified structural and civil engineer calculations before building work commences. 6) These plans may be subject to Planning and/or Building Regulation approval, or any other statute in law before the commencement of building works. 7) All materials to match existing unless otherwise stated.

REV.	DATE	DESCRIPTION
A.	25/10/23	Window added



CLIENT:
H. Minhas
 45 Merrivale Gardens, Woking,
 Surrey, GU21 3LX.

Architectural Services
 t: 01428 879450 / 01243 767440 w: architectural.uk.com

DRAWING:
 Ground floor proposed

1:100	0	1	2	3	4	5
1:50	0	0.5	1.0	1.5	2.0	2.5



DRG NO.	DATE:	SCALE:
13/073-014	13/10/23	A2: 1:50

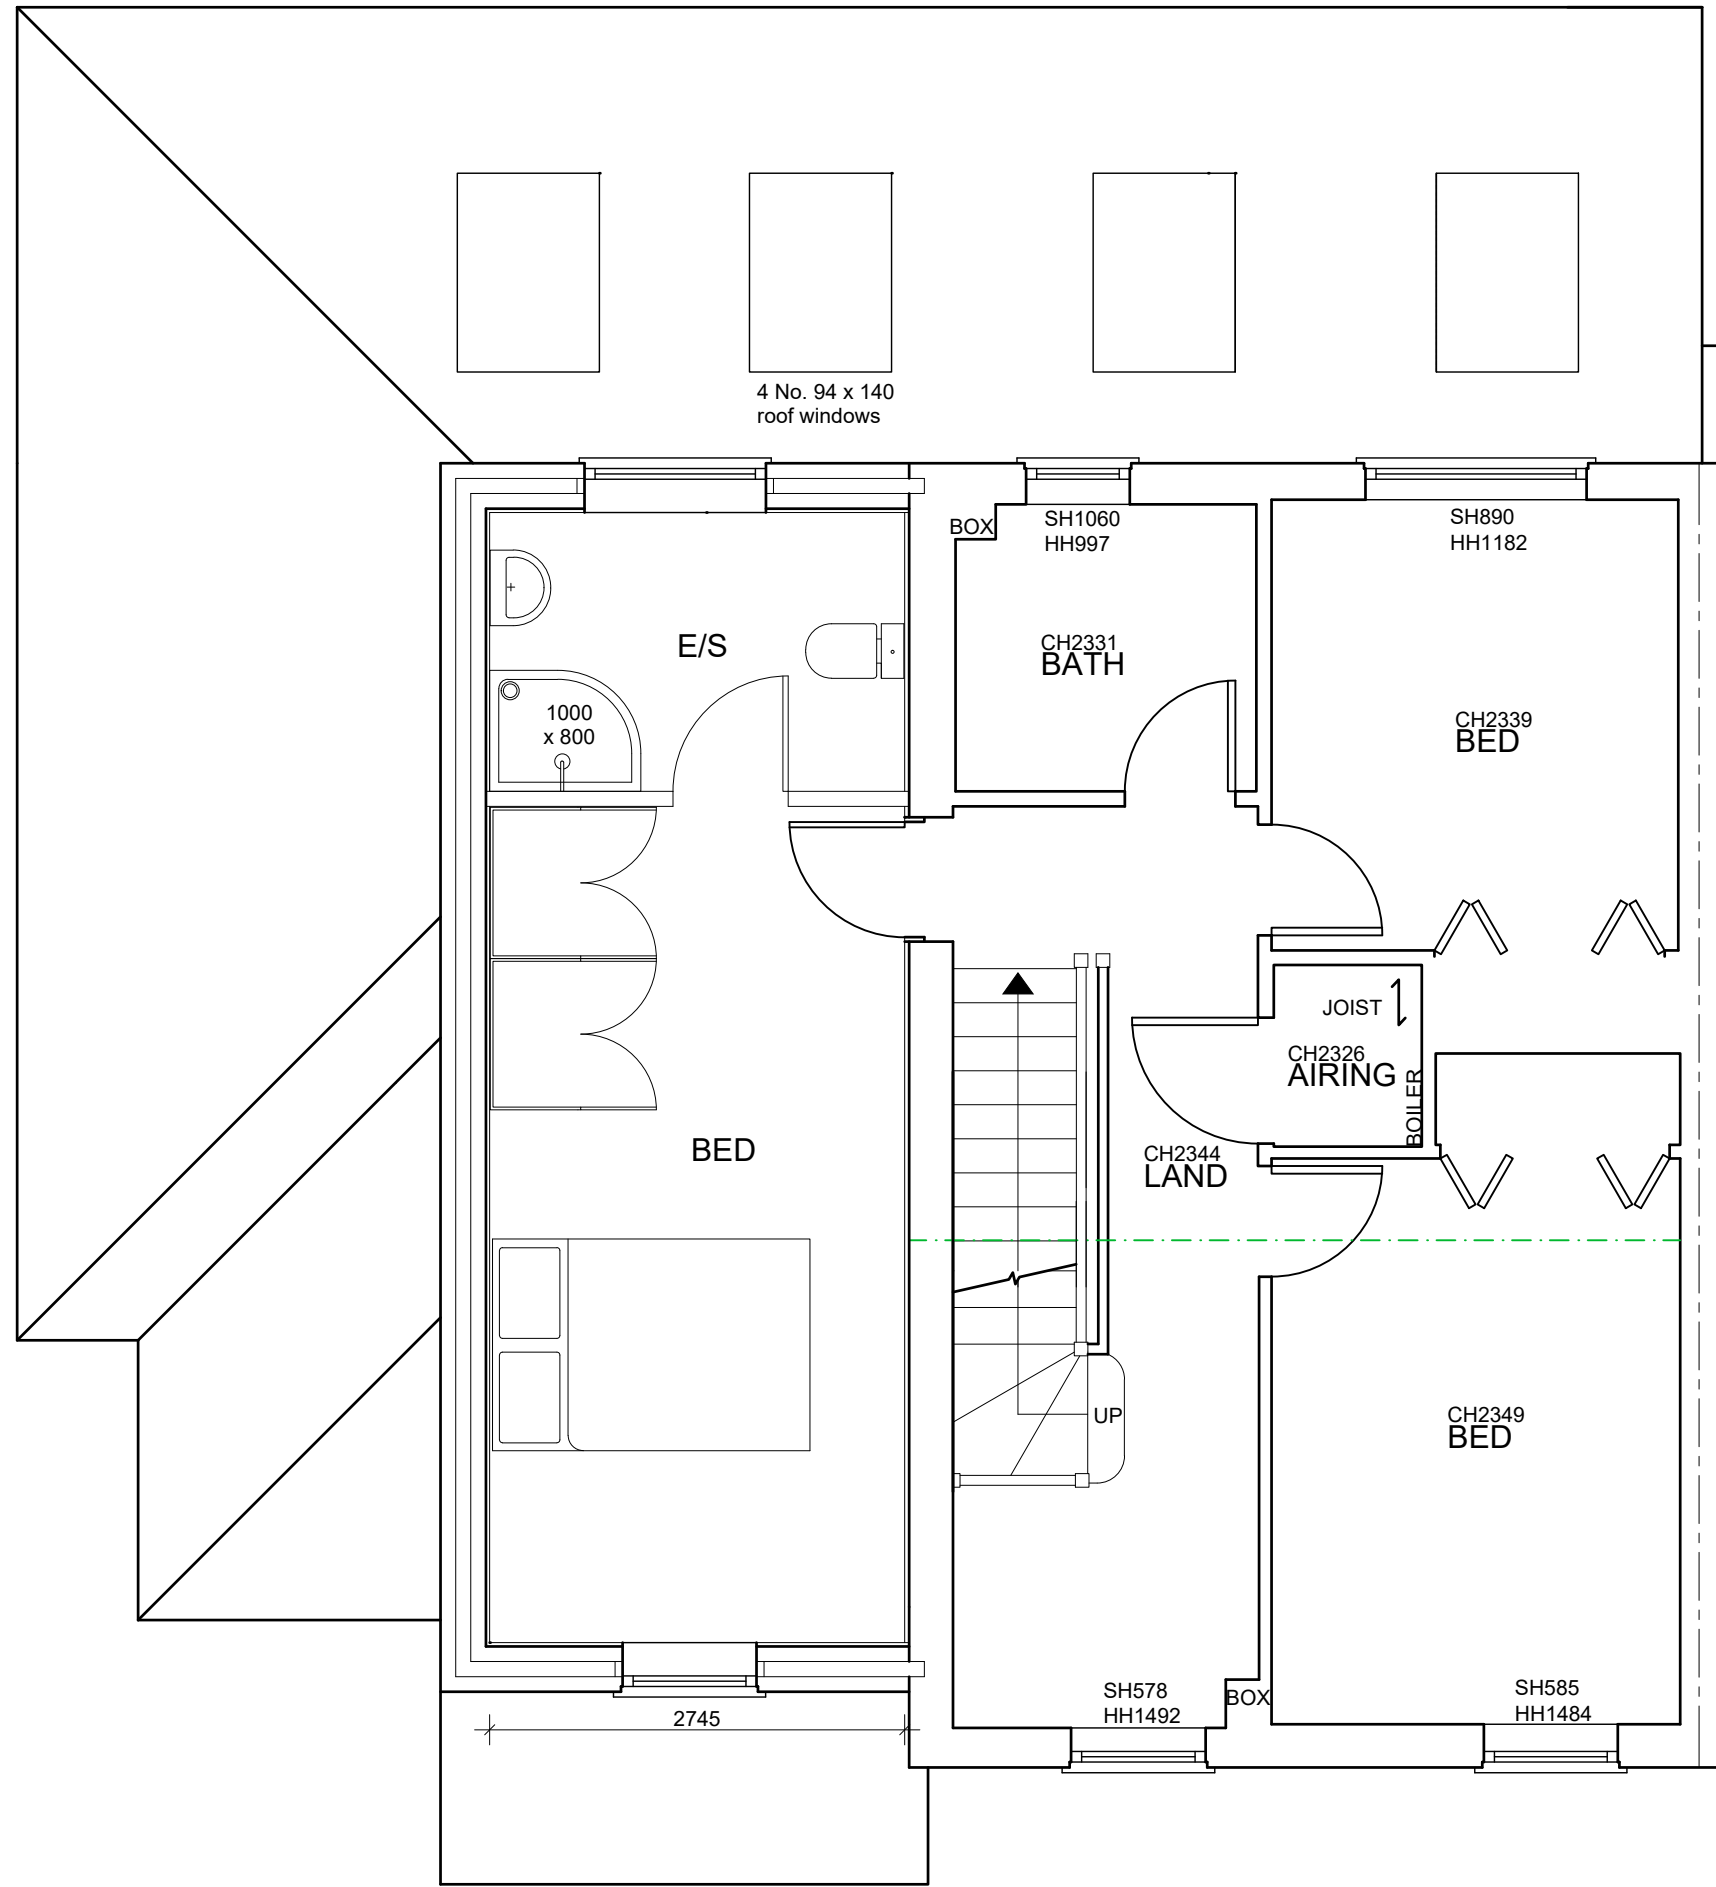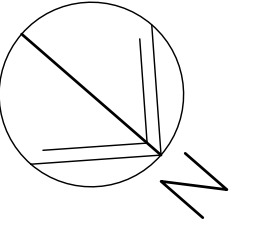

ALL INTERNAL & NEIGHBOURING WALLS = STUD



A	23/01/24	Client amendments
REV.	DATE	DESCRIPTION
CLIENT: H. Minhas 45 Merrivale Gardens, Woking, Surrey, GU21 3LX.		
Architectural Services t : 01428 879450 / 01243 767440 w: architectural.uk.com		
DRAWING: First floor proposed		
1:100	0 1 2 3 4 5	
1:50	0 0.5 1.0 1.5 2.0 2.5	
DRG NO. 13/073-015	DATE: 13/10/23	SCALE: A3: 1:50

NOTES
 1) All new and existing building work dimensions are critical to the construction process. 2) Cill and window heights indicated are taken internally and should be checked on site 3) This drawing is subject to copyright of Architectural Services. Reproduction only with written authority. 4) Drawing dimensions and scales to be checked prior to commencement of work. 5) All structural work where mentioned on this drawing is subject to a qualified structural and civil engineer calculations before building work commences. 6) These plans may be subject to Planning and/or Building Regulation approval, or any other statute in law before the commencement of building works. 7) All materials to match existing unless otherwise stated.

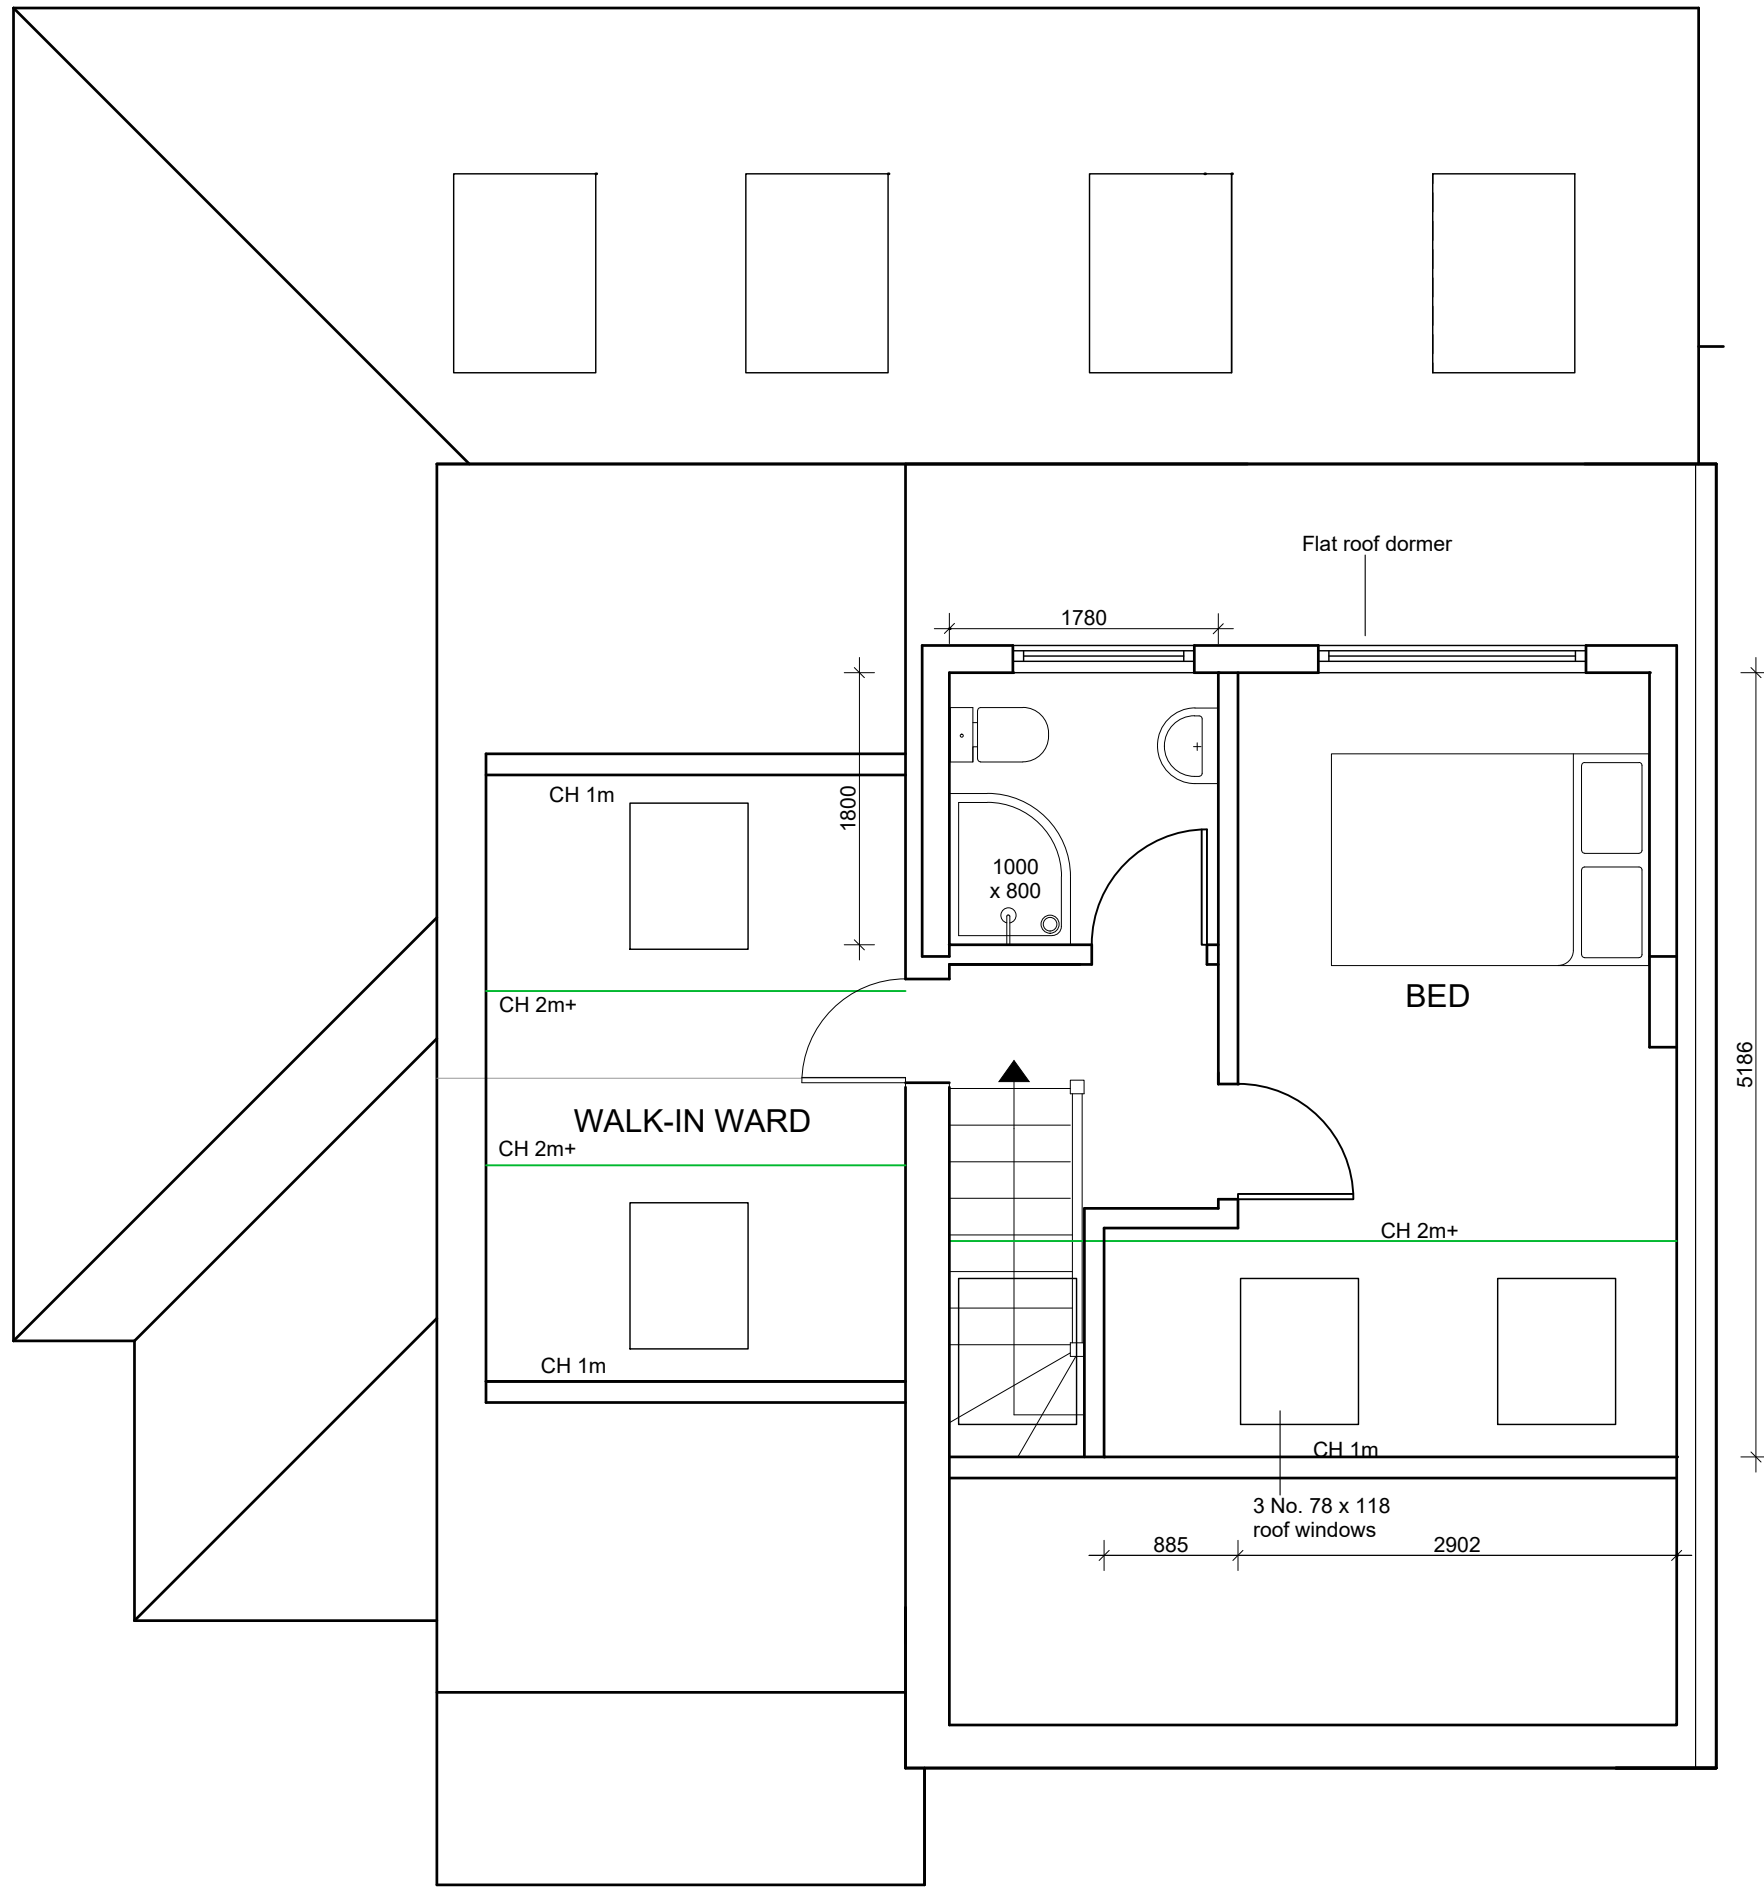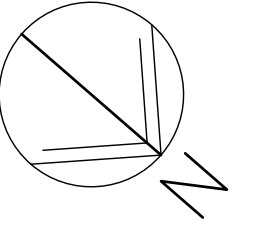


REV.	DATE	DESCRIPTION
B.	26/01/24	Amendments
A.	19/12/23	Amendments
CLIENT:		
H. Minhas		
45 Merrivale Gardens, Woking,		
Surrey, GU21 3LX.		
Architectural Services		
t : 01428 879450 / 01243 767440 w: architectural.uk.com		
DRAWING:		
Loft floor proposed		
1:100	0	1 2 3 4 5
1:50	0	0.5 1.0 1.5 2.0 2.5
DRG NO.	DATE:	SCALE:
13/073-016	13/10/23	A3: 1:50

NOTES
 1) All new and existing building work dimensions are critical to the construction process. 2) Cill and window heights indicated are taken internally and should be checked on site 3) This drawing is subject to copyright of Architectural Services. Reproduction only with written authority. 4) Drawing dimensions and scales to be checked prior to commencement of work. 5) All structural work where mentioned on this drawing is subject to a qualified structural and civil engineer calculations before building work commences. 6) These plans may be subject to Planning and/or Building Regulation approval, or any other statute in law before the commencement of building works. 7) All materials to match existing unless otherwise stated.

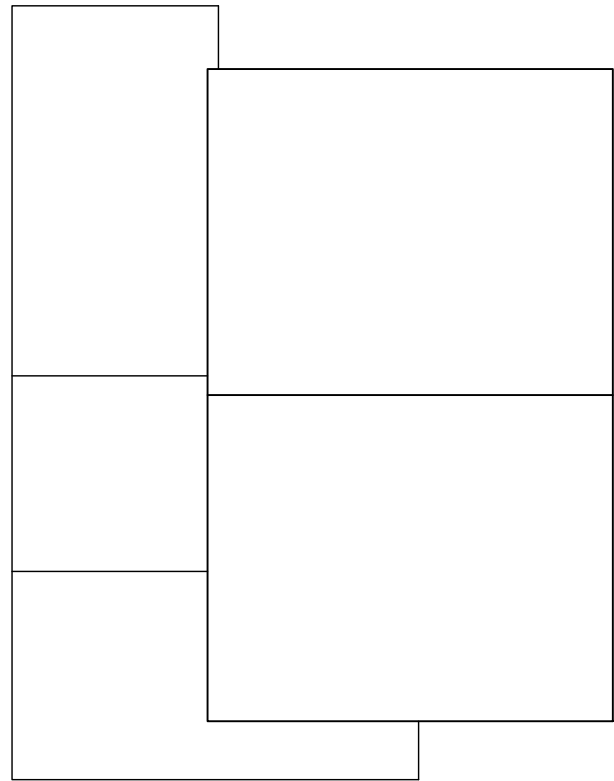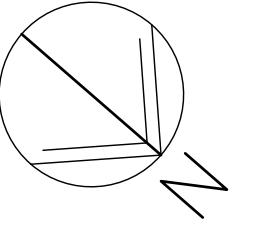

EXISTING

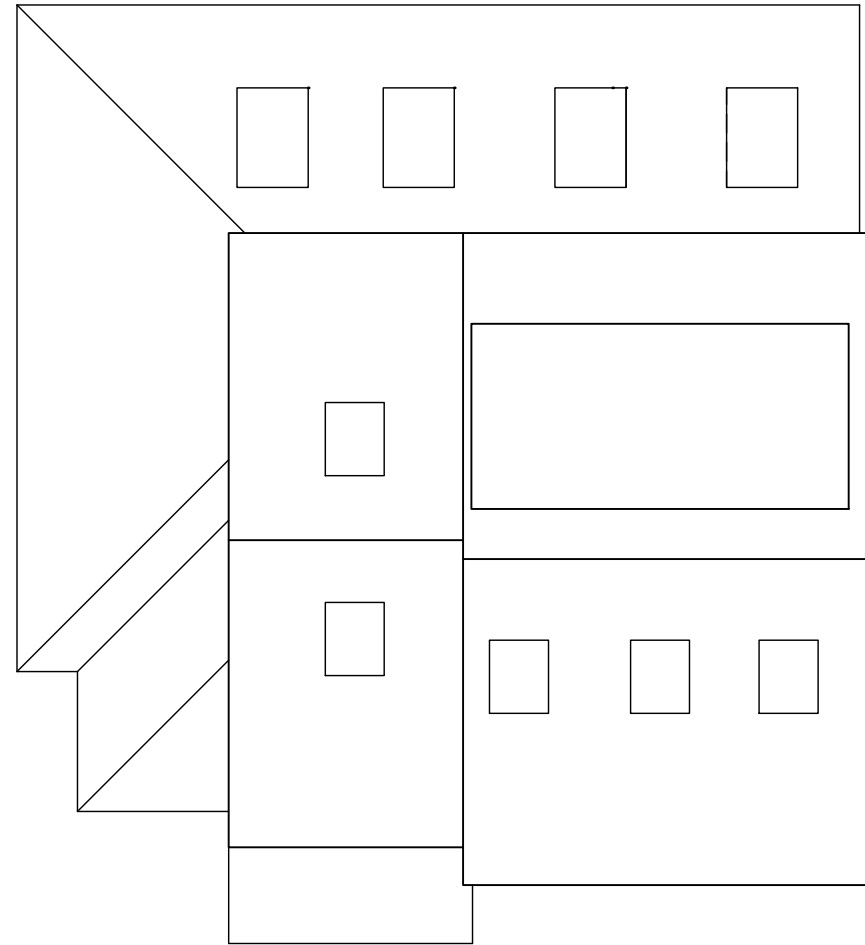


PROPOSED

REV.	DATE	DESCRIPTION
B.	26/01/24	Amendments
A.	19/12/23	Amendments

CLIENT:
H. Minhas
 45 Merrivale Gardens, Woking,
 Surrey, GU21 3LX.

Architectural Services
 t : 01428 879450 / 01243 767440 w: architectural.uk.com

DRAWING:
Roof plans

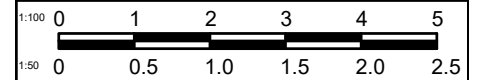

DRG NO. 13/073-011	DATE: 13/10/23	SCALE: A3: 1:100
-----------------------	-------------------	---------------------

NOTES
 1) All new and existing building work dimensions are critical to the construction process. 2) Cill and window heights indicated are taken internally and should be checked on site 3) This drawing is subject to copyright of Architectural Services. Reproduction only with written authority. 4) Drawing dimensions and scales to be checked prior to commencement of work. 5) All structural work where mentioned on this drawing is subject to a qualified structural and civil engineer calculations before building work commences. 6) These plans may be subject to Planning and/or Building Regulation approval, or any other statute in law before the commencement of building works. 7) All materials to match existing unless otherwise stated.




FRONT(NORTH EAST)



SIDE(SOUTH EAST)



REAR(SOUTH WEST)

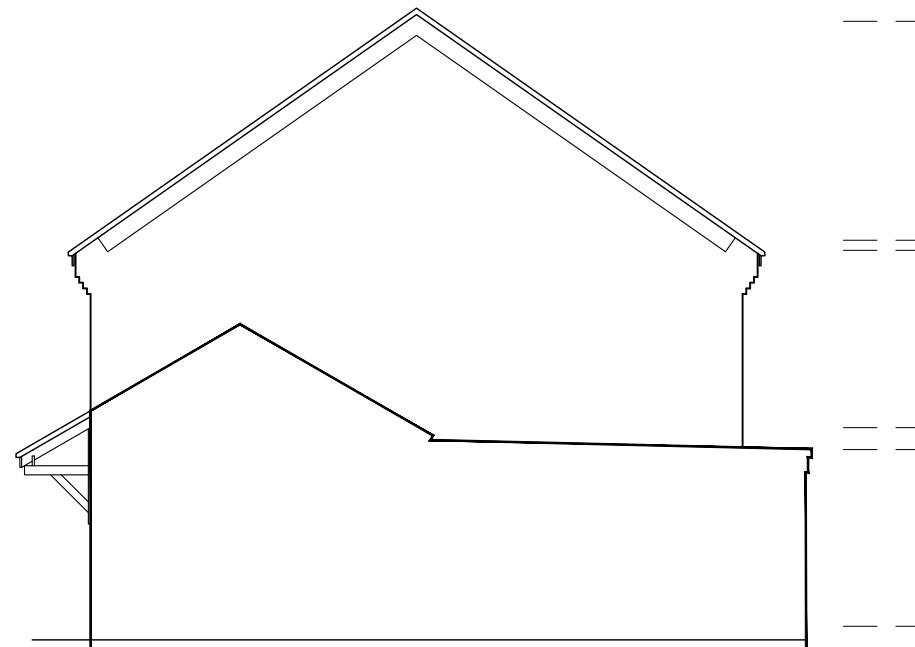

SIDE(NORTH WEST)

REV.	DATE	DESCRIPTION
-	-	-
CLIENT: H. Minhas 45 Merrivale Gardens, Woking, Surrey, GU21 3LX.		
Architectural Services t : 01428 879450 / 01243 767440 w: architectural.uk.com		
DRAWING: Existing Elevations		
1:100 0 1 2 3 4 5 1:50 0 0.5 1.0 1.5 2.0 2.5		
DRG NO. 13/073-006	DATE: 13/10/23	SCALE: A3: 1:100

NOTES
 1) All new and existing building work dimensions are critical to the construction process. 2) Cill and window heights indicated are taken internally and should be checked on site 3) This drawing is subject to copyright of Architectural Services. Reproduction only with written authority. 4) Drawing dimensions and scales to be checked prior to commencement of work. 5) All structural work where mentioned on this drawing is subject to a qualified structural and civil engineer calculations before building work commences. 6) These plans may be subject to Planning and/or Building Regulation approval, or any other statute in law before the commencement of building works. 7) All materials to match existing unless otherwise stated.




FRONT(NORTH EAST)



SIDE(SOUTH EAST)



REAR(SOUTH WEST)

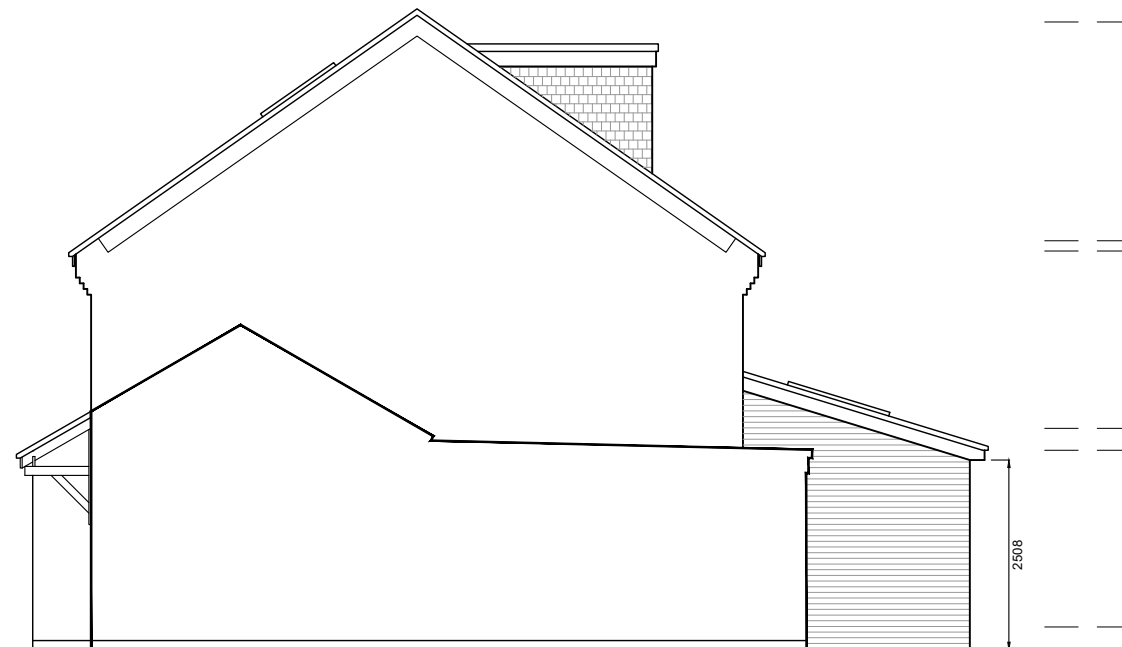


SIDE(NORTH WEST)

REV.	DATE	DESCRIPTION														
B.	26/01/24	Amendments														
A.	25/10/23	Window added														
CLIENT: H. Minhas 45 Merrivale Gardens, Woking, Surrey, GU21 3LX.																
Architectural Services t : 01428 879450 / 01243 767440 w: architectural.uk.com																
DRAWING: Proposed Elevations																
<table border="1"> <tr> <td>1:100</td> <td>0</td> <td>1</td> <td>2</td> <td>3</td> <td>4</td> <td>5</td> </tr> <tr> <td>1:50</td> <td>0</td> <td>0.5</td> <td>1.0</td> <td>1.5</td> <td>2.0</td> <td>2.5</td> </tr> </table>			1:100	0	1	2	3	4	5	1:50	0	0.5	1.0	1.5	2.0	2.5
1:100	0	1	2	3	4	5										
1:50	0	0.5	1.0	1.5	2.0	2.5										
DRG NO.	DATE	SCALE														
13/073-017	13/10/23	A3: 1:100														


NOTES
 1) All new and existing building work dimensions are critical to the construction process. 2) Cill and window heights indicated are taken internally and should be checked on site 3) This drawing is subject to copyright of Architectural Services. Reproduction only with written authority. 4) Drawing dimensions and scales to be checked prior to commencement of work. 5) All structural work where mentioned on this drawing is subject to a qualified structural and civil engineer calculations before building work commences. 6) These plans may be subject to Planning and/or Building Regulation approval, or any other statute in law before the commencement of building works. 7) All materials to match existing unless otherwise stated.



BLOCK PLAN (1:500)

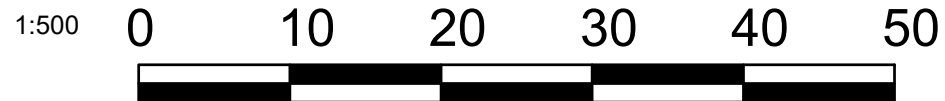

NOTES
 1) All new and existing building work dimensions are critical to the construction process. 2) Cill and window heights indicated are taken internally and should be checked on site 3) This drawing is subject to copyright of Architectural Services. Reproduction only with written authority. 4) Drawing dimensions and scales to be checked prior to commencement of work. 5) All structural work where mentioned on this drawing is subject to a qualified structural and civil engineer calculations before building work commences. 6) These plans may be subject to Planning and/or Building Regulation approval, or any other statute in law before the commencement of building works. 7) All materials to match existing unless otherwise stated.

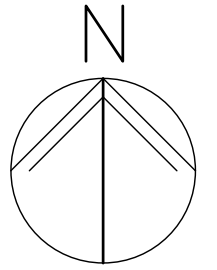

REV.	DATE	DESCRIPTION
CLIENT: H. Minhas 45 Merrivale Gardens, Woking, Surrey, GU21 3LX.		
Architectural Services t : 01428 879450 / 01243 767440 w: architectural.uk.com		
DRAWING: Location Plan		
1:1250 0 10 20 30 40 50		
DRG NO. 13/073-013	DATE: 13/10/23	SCALE: A3: 1:1250