




The contractor must check dimensions on site. Only figured dimensions to be worked from.
Any discrepancies must be reported to the architect before proceeding

DRAWING CONVENTIONS:
For ease of reading, View Tags (Elevation, Section markers etc.) indicate last 4 digits of Document no. only



NOTES:

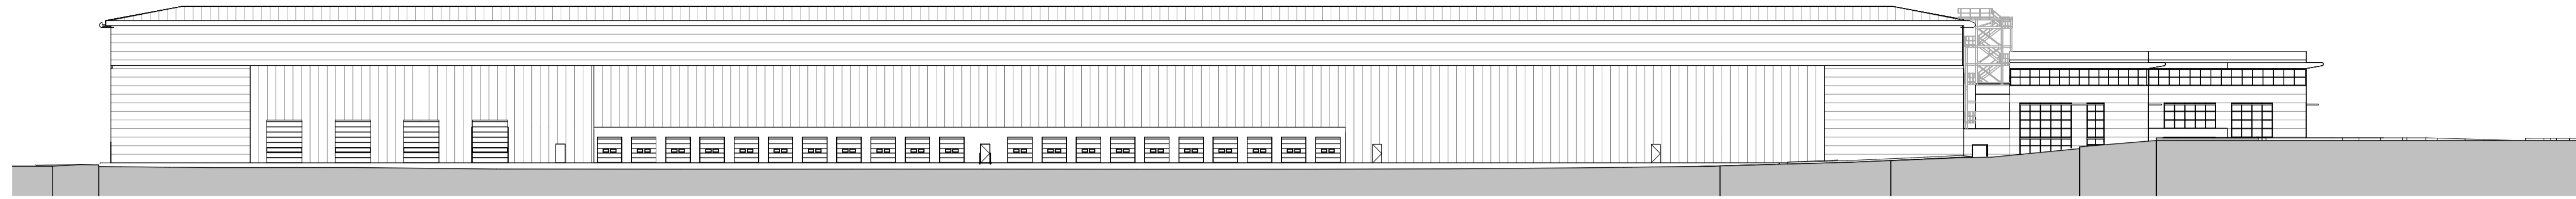



West Elevation - Existing - Permitted Development

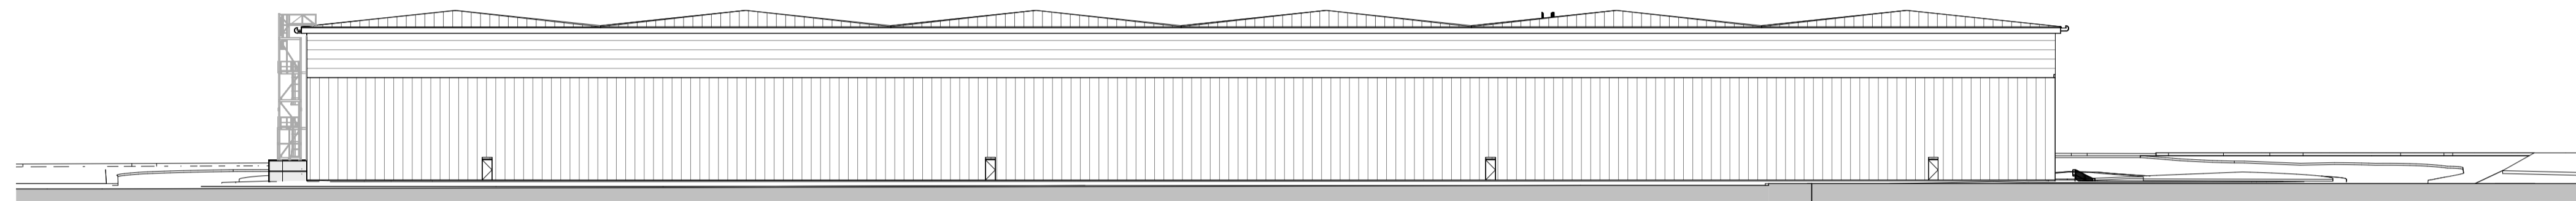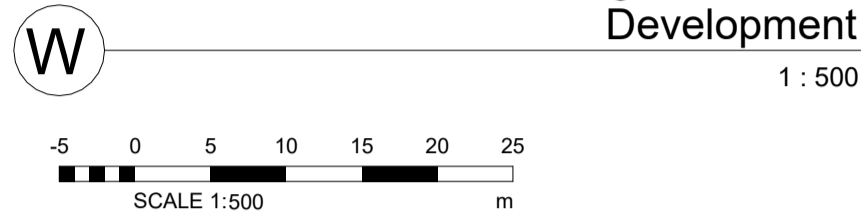


North Elevation - Existing - Permitted Development

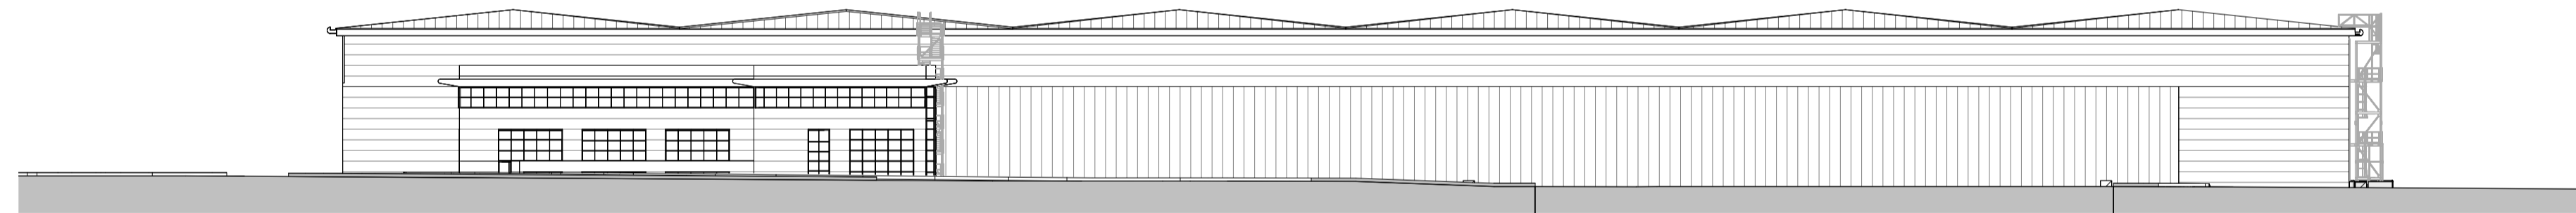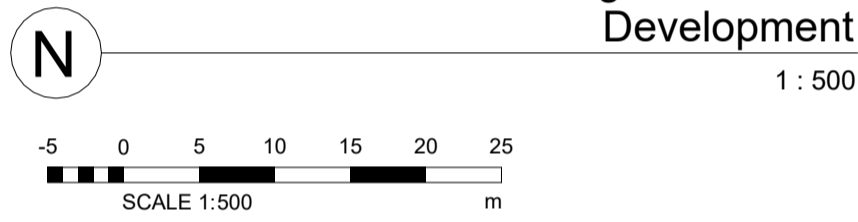

South Elevation - Existing - Permitted Development

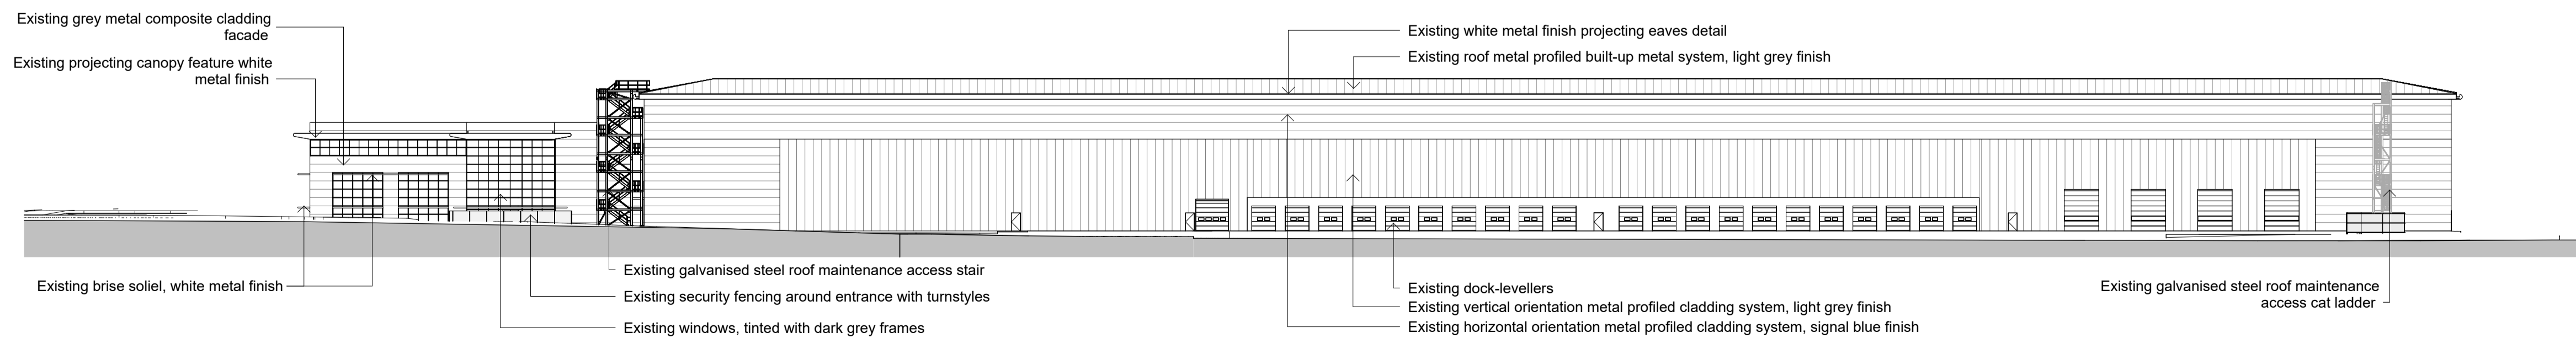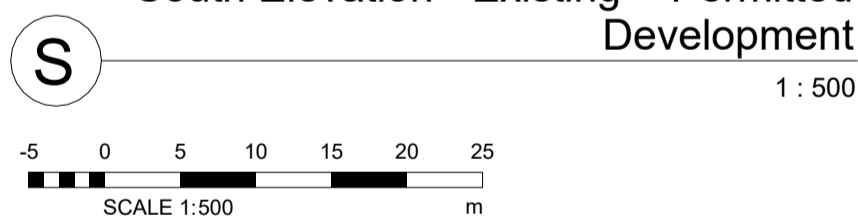

East Elevation - Existing - Permitted Development

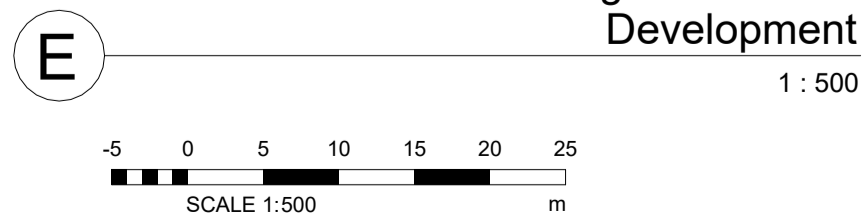

Rev.	Description	Date	Checked
A	Submission issue	02.02.2024	BA

REVISIONS

GTH / architects
The Print Rooms, 164/180 Union Street, London SE1 0GE
design@gth-architects.com
www.gth-architects.com



PROJECT TITLE: Boundary Way, Hemel Hempstead HP2 7LF

DOCUMENT TITLE: Context Elevations - Existing - Permitted Development

DOCUMENT NO: 1008-GTH-ZZ-ZZ-DR-A-2107 | STATUS: PL | REVISION: A | SCALE @ A1: 1:500 | SCALE @ A3: 1:1000

CURRENT ISSUE DATE: 02.02.2024 | Drawing numbering as per BS 1192 / BS EN ISO 19650 | This drawing is copyrighted (©) by GTH architects

