


The contractor must check dimensions on site. Only figured dimensions to be worked from.  
Any discrepancies must be reported to the architect before proceeding

**DRAWING CONVENTIONS:**

For ease of reading, View Tags (Elevation, Section markers etc.) indicate last 4 digits of Document no. only

**NOTES:**

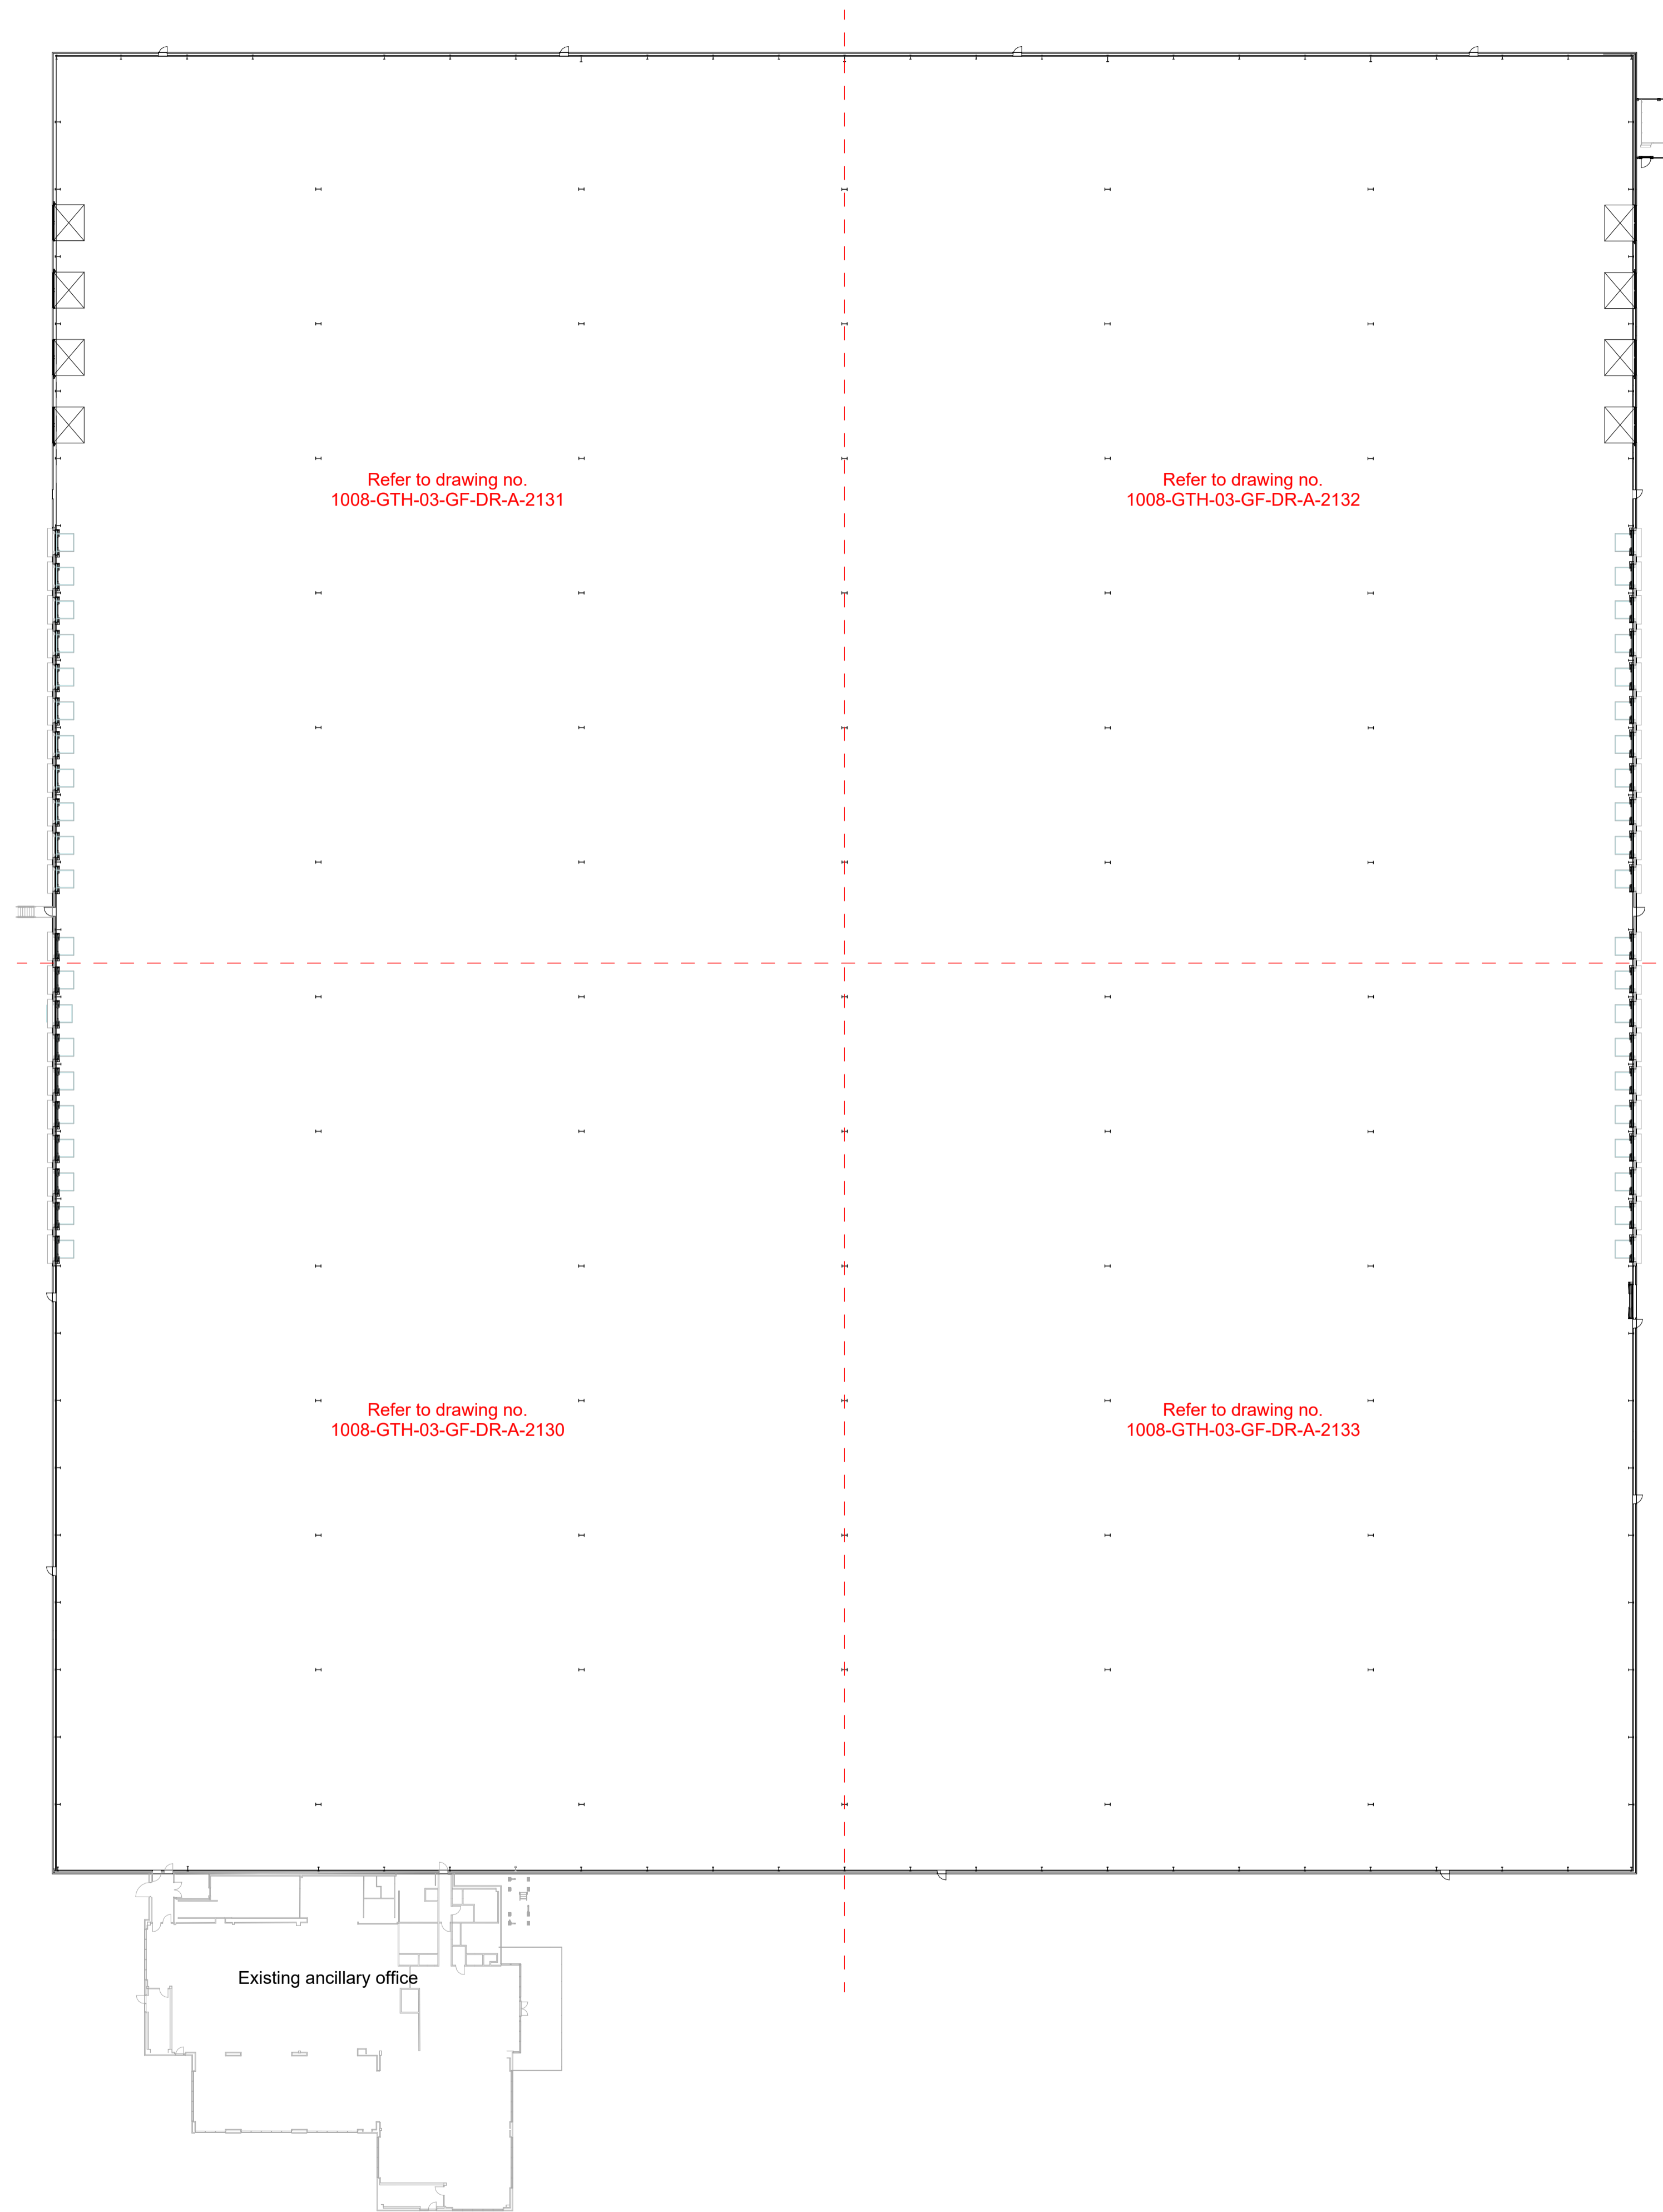

Rev.	Description	Date	Checked
B	Sysco & Turley's comments captured	19.02.2024	BA
A	Submission Issue	02.02.2024	EB

**REVISIONS**

**GTH / architects**  
www.gth-architects.com  
The Print Rooms, 164/180 Union Street, London SE1 0GE  
design@gth-architects.com  
www.gth-architects.com



PROJECT TITLE: Boundary Way, Hemel Hempstead HP2 7LF

DOCUMENT TITLE: Warehouse Existing Ground Floor Key Plan

DOCUMENT NO.	STATUS	REVISION	SCALE @ A1	SCALE @ A3
1008-GTH-03-ZZ-DR-A-2134	S1	B	1:200	1:400

CURRENT ISSUE DATE: 19.02.2024  
Drawing numbering as per BS 1192 / BS EN ISO 19650  
This drawing is copyrighted (©) by GTH architects

