



North - Existing

1 : 50

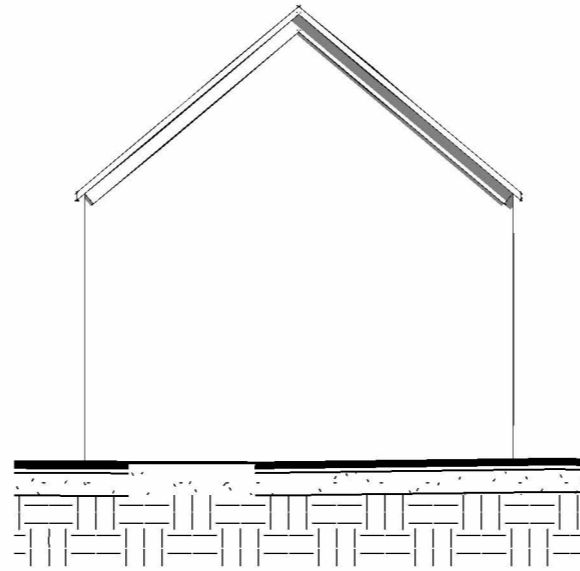

East - Existing

1 : 50


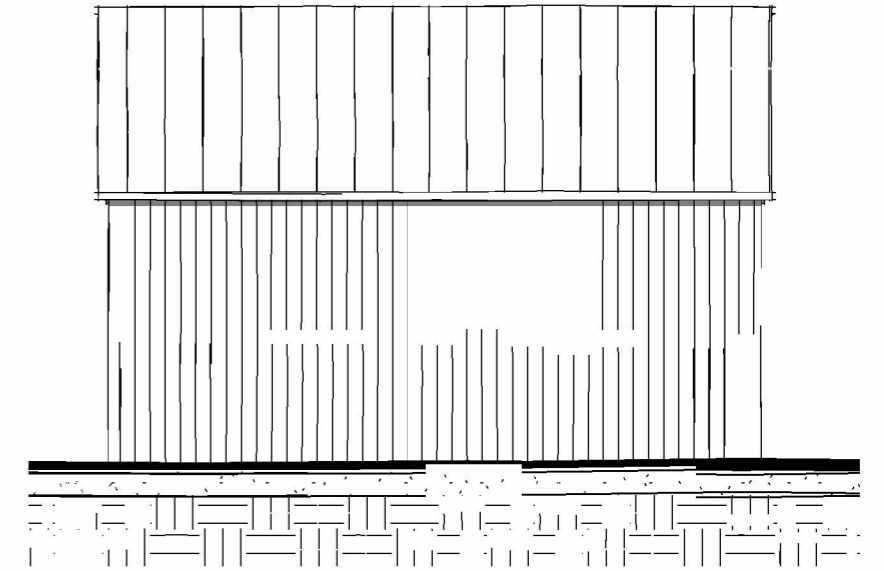


South - Existing

1 : 50


Level 1 - Ground Floor Existing

1 : 50

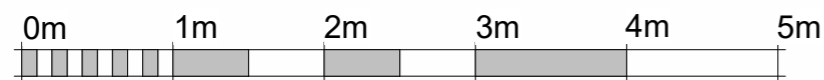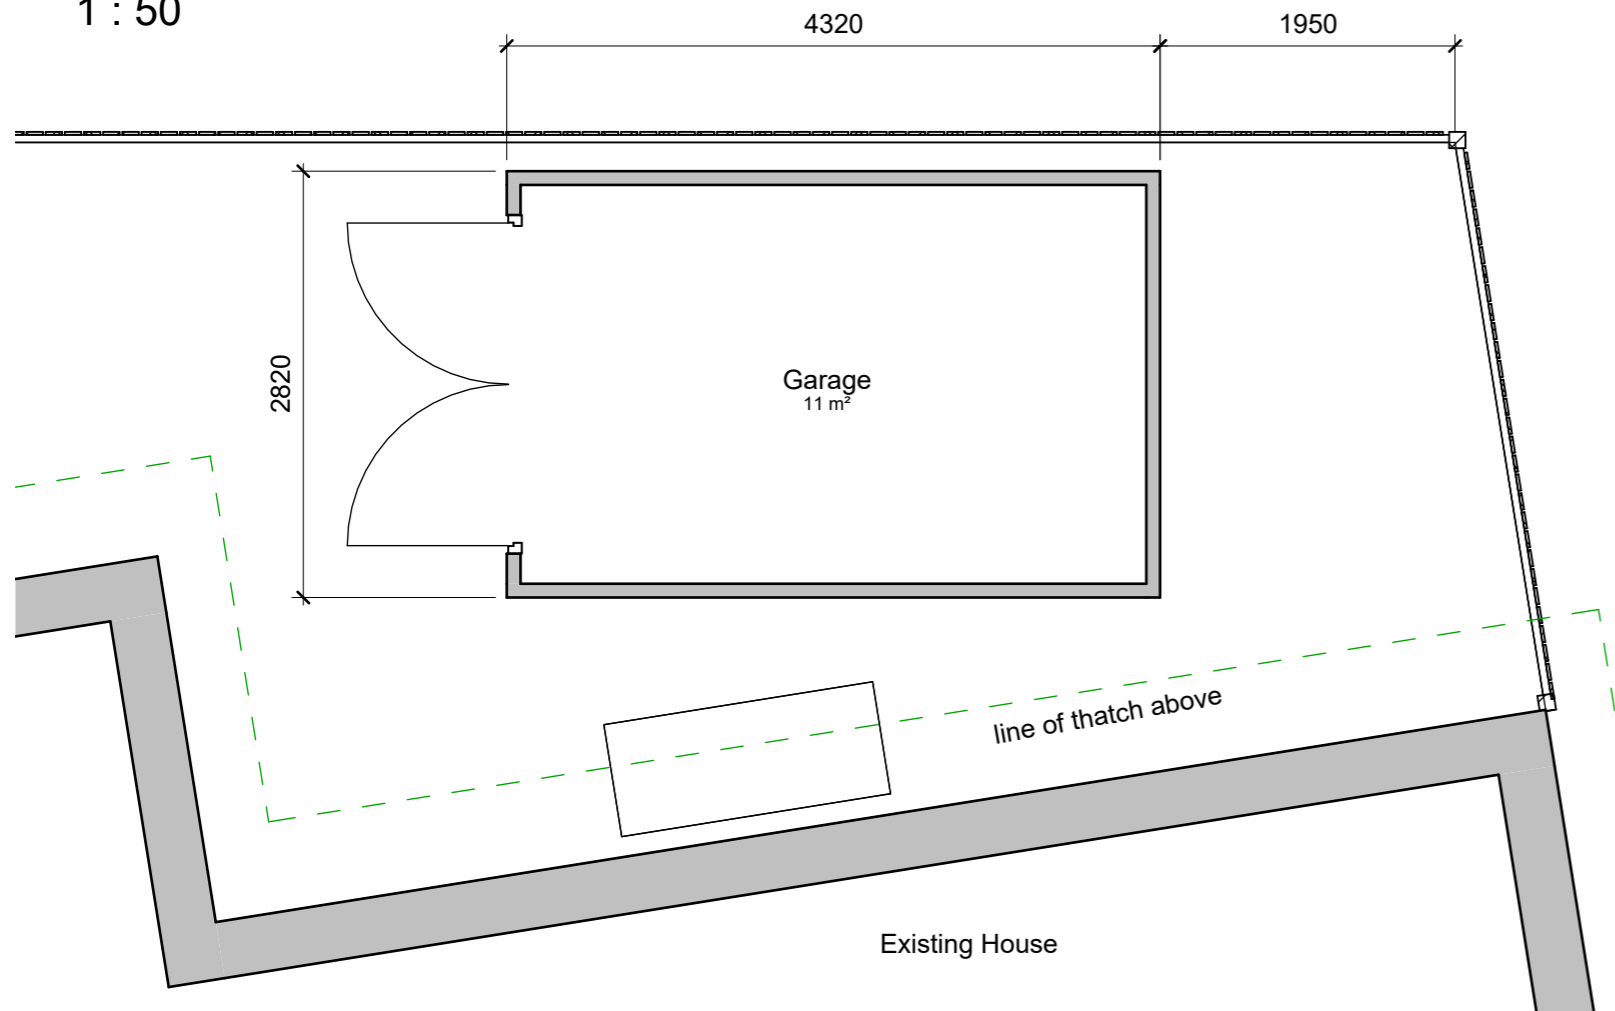

VISUAL SCALE 1:50 @ A3

Rev No.	Revision Note.	Date	Drawn	Checked

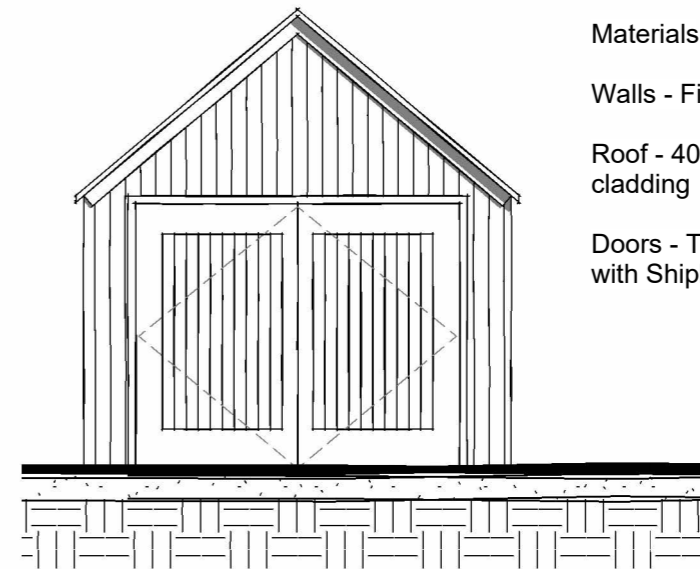

West - Existing

1 : 50

Materials

Walls - Fibre cement corrugated cladding

Roof - 40 degree Fibre cement corrugated cladding

Doors - Timber framed, ledged and braced, faced with Shiplap cladding

Project number	Client	Project
04600-01	Bailiffs Cottage	Garage
Title		BOURNE VALLEY ASSOCIATES
Existing Plans		ANDOVER LANE FARM
Date	Sheet	FABERSTOWN
30.01.24	01	ANDOVER
Drawn by	Checked by	HAMPSHIRE
AW	AW	SP11 9PE
		Tel: 01264 850159
		Email: info@bournevalley.co.uk
		