


North - Proposed

1 : 50

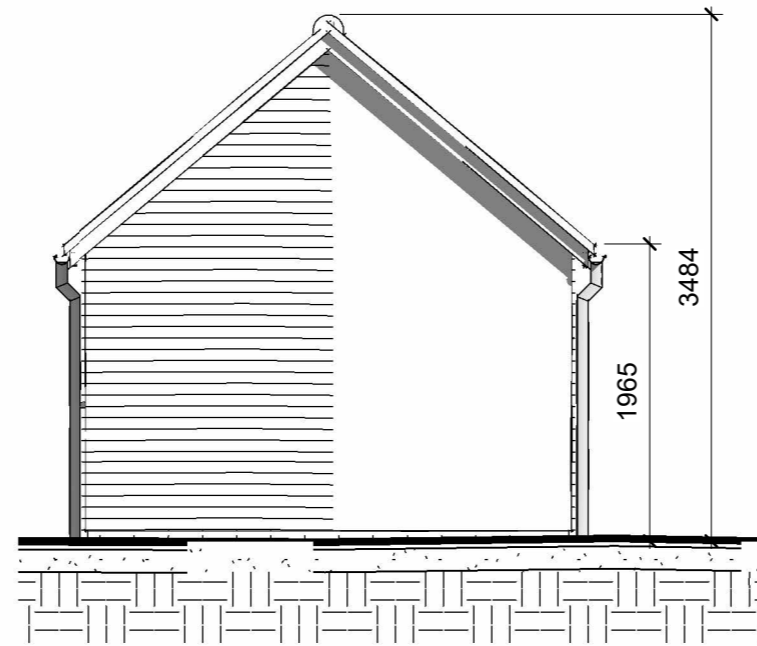

East - Proposed

1 : 50





South - Proposed

1 : 50


Level 1 - Ground Floor Proposed

1 : 50

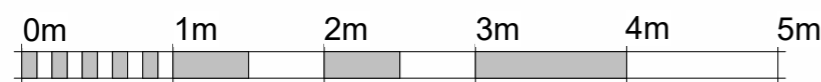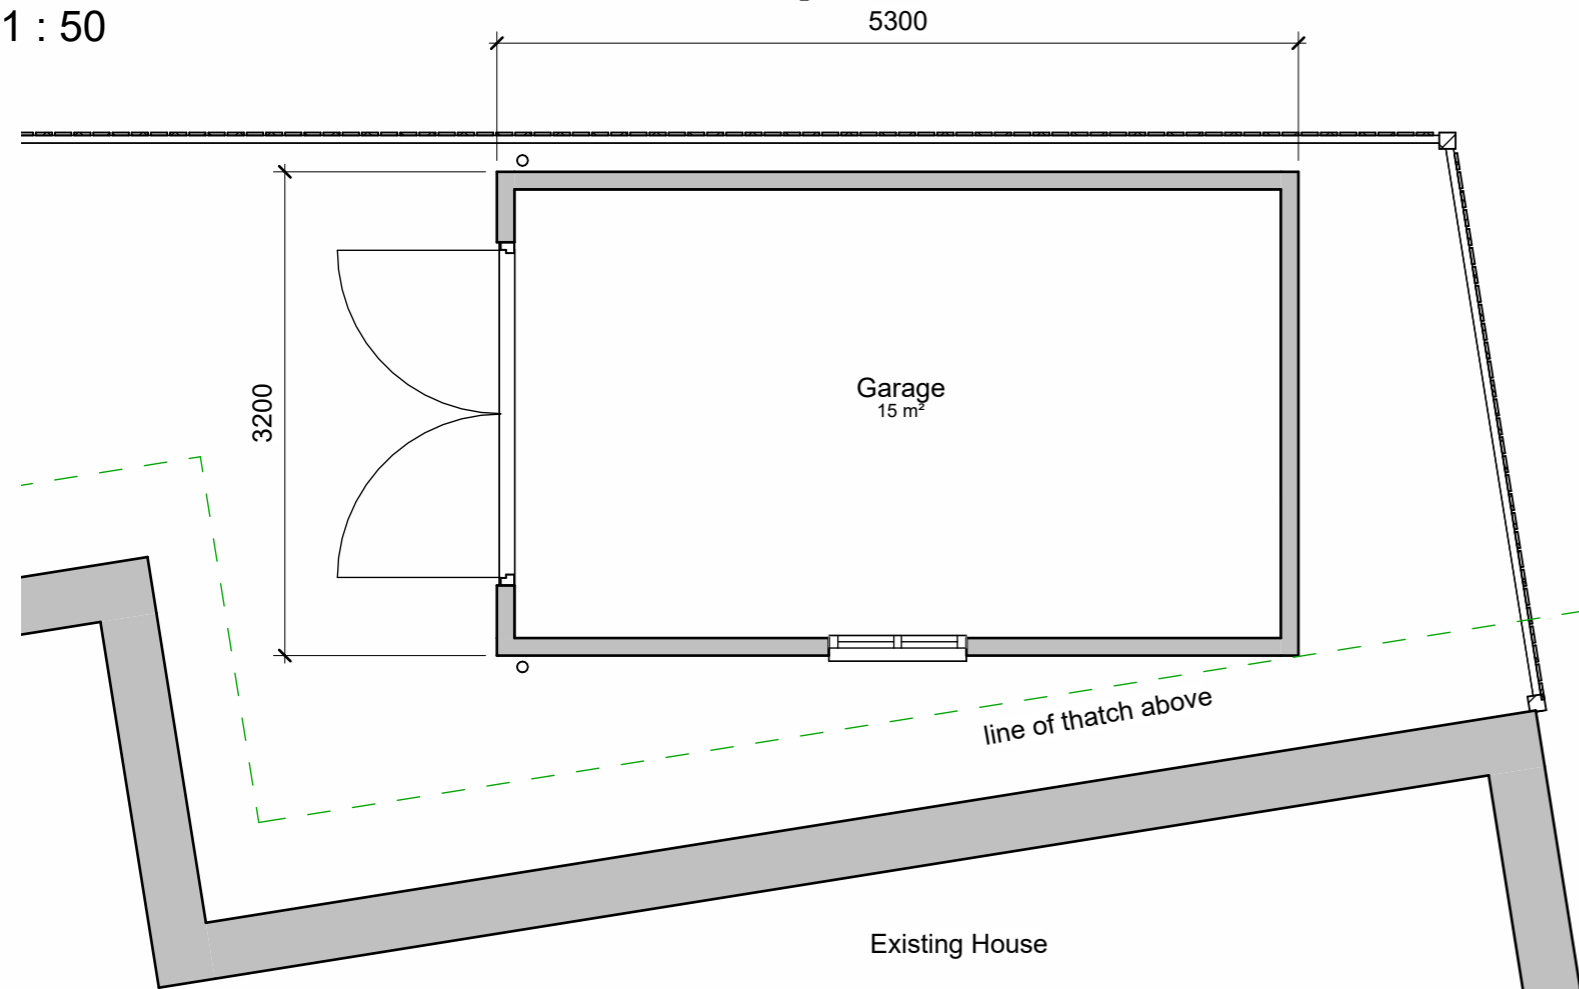

VISUAL SCALE 1:50 @ A3

Rev No.	Revision Note.	Date	Drawn	Checked

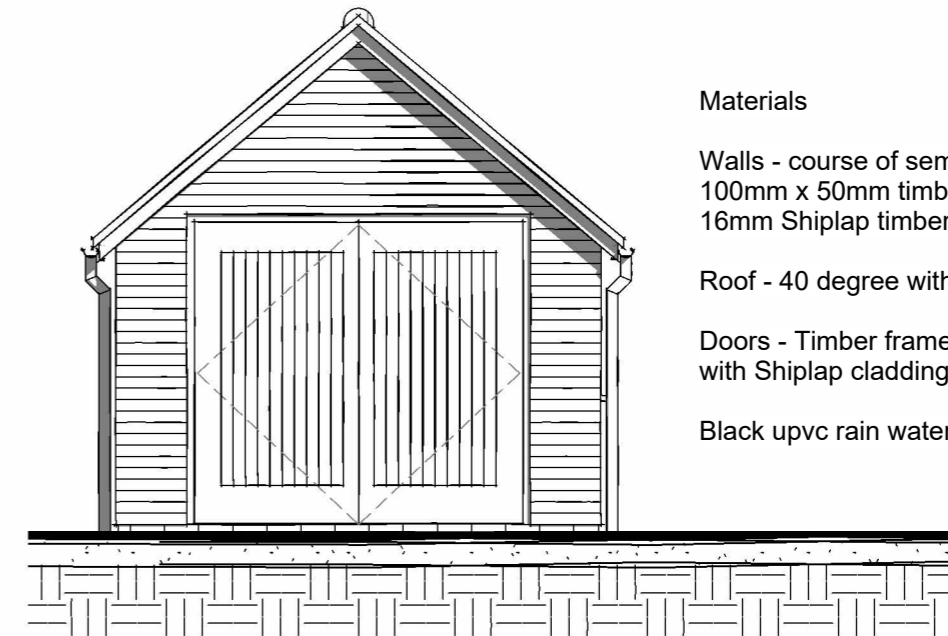

West - Proposed

1 : 50

Materials

Walls - course of semi-engineering brickwork, 100mm x 50mm timber framing, pressure treated 16mm Shiplap timber exterior cladding

Roof - 40 degree with Clay plain tiles

Doors - Timber framed, ledged and braced, faced with Shiplap cladding

Black upvc rain water goods

Project number 04600-01	Client Bailiffs Cottage	Project Garage
Title Proposed Plans		BOURNE VALLEY ASSOCIATES
Date 30.01.24	Sheet 02	Scale 1 : 50
Drawn by AW	Checked by AW	Paper Size A3
		ANDOVER LANE FARM FABERSTOWN ANDOVER HAMPSHIRE SP11 9PE Tel: 01264 850159 Email: info@bournevalley.co.uk

