




GROUND FLOOR

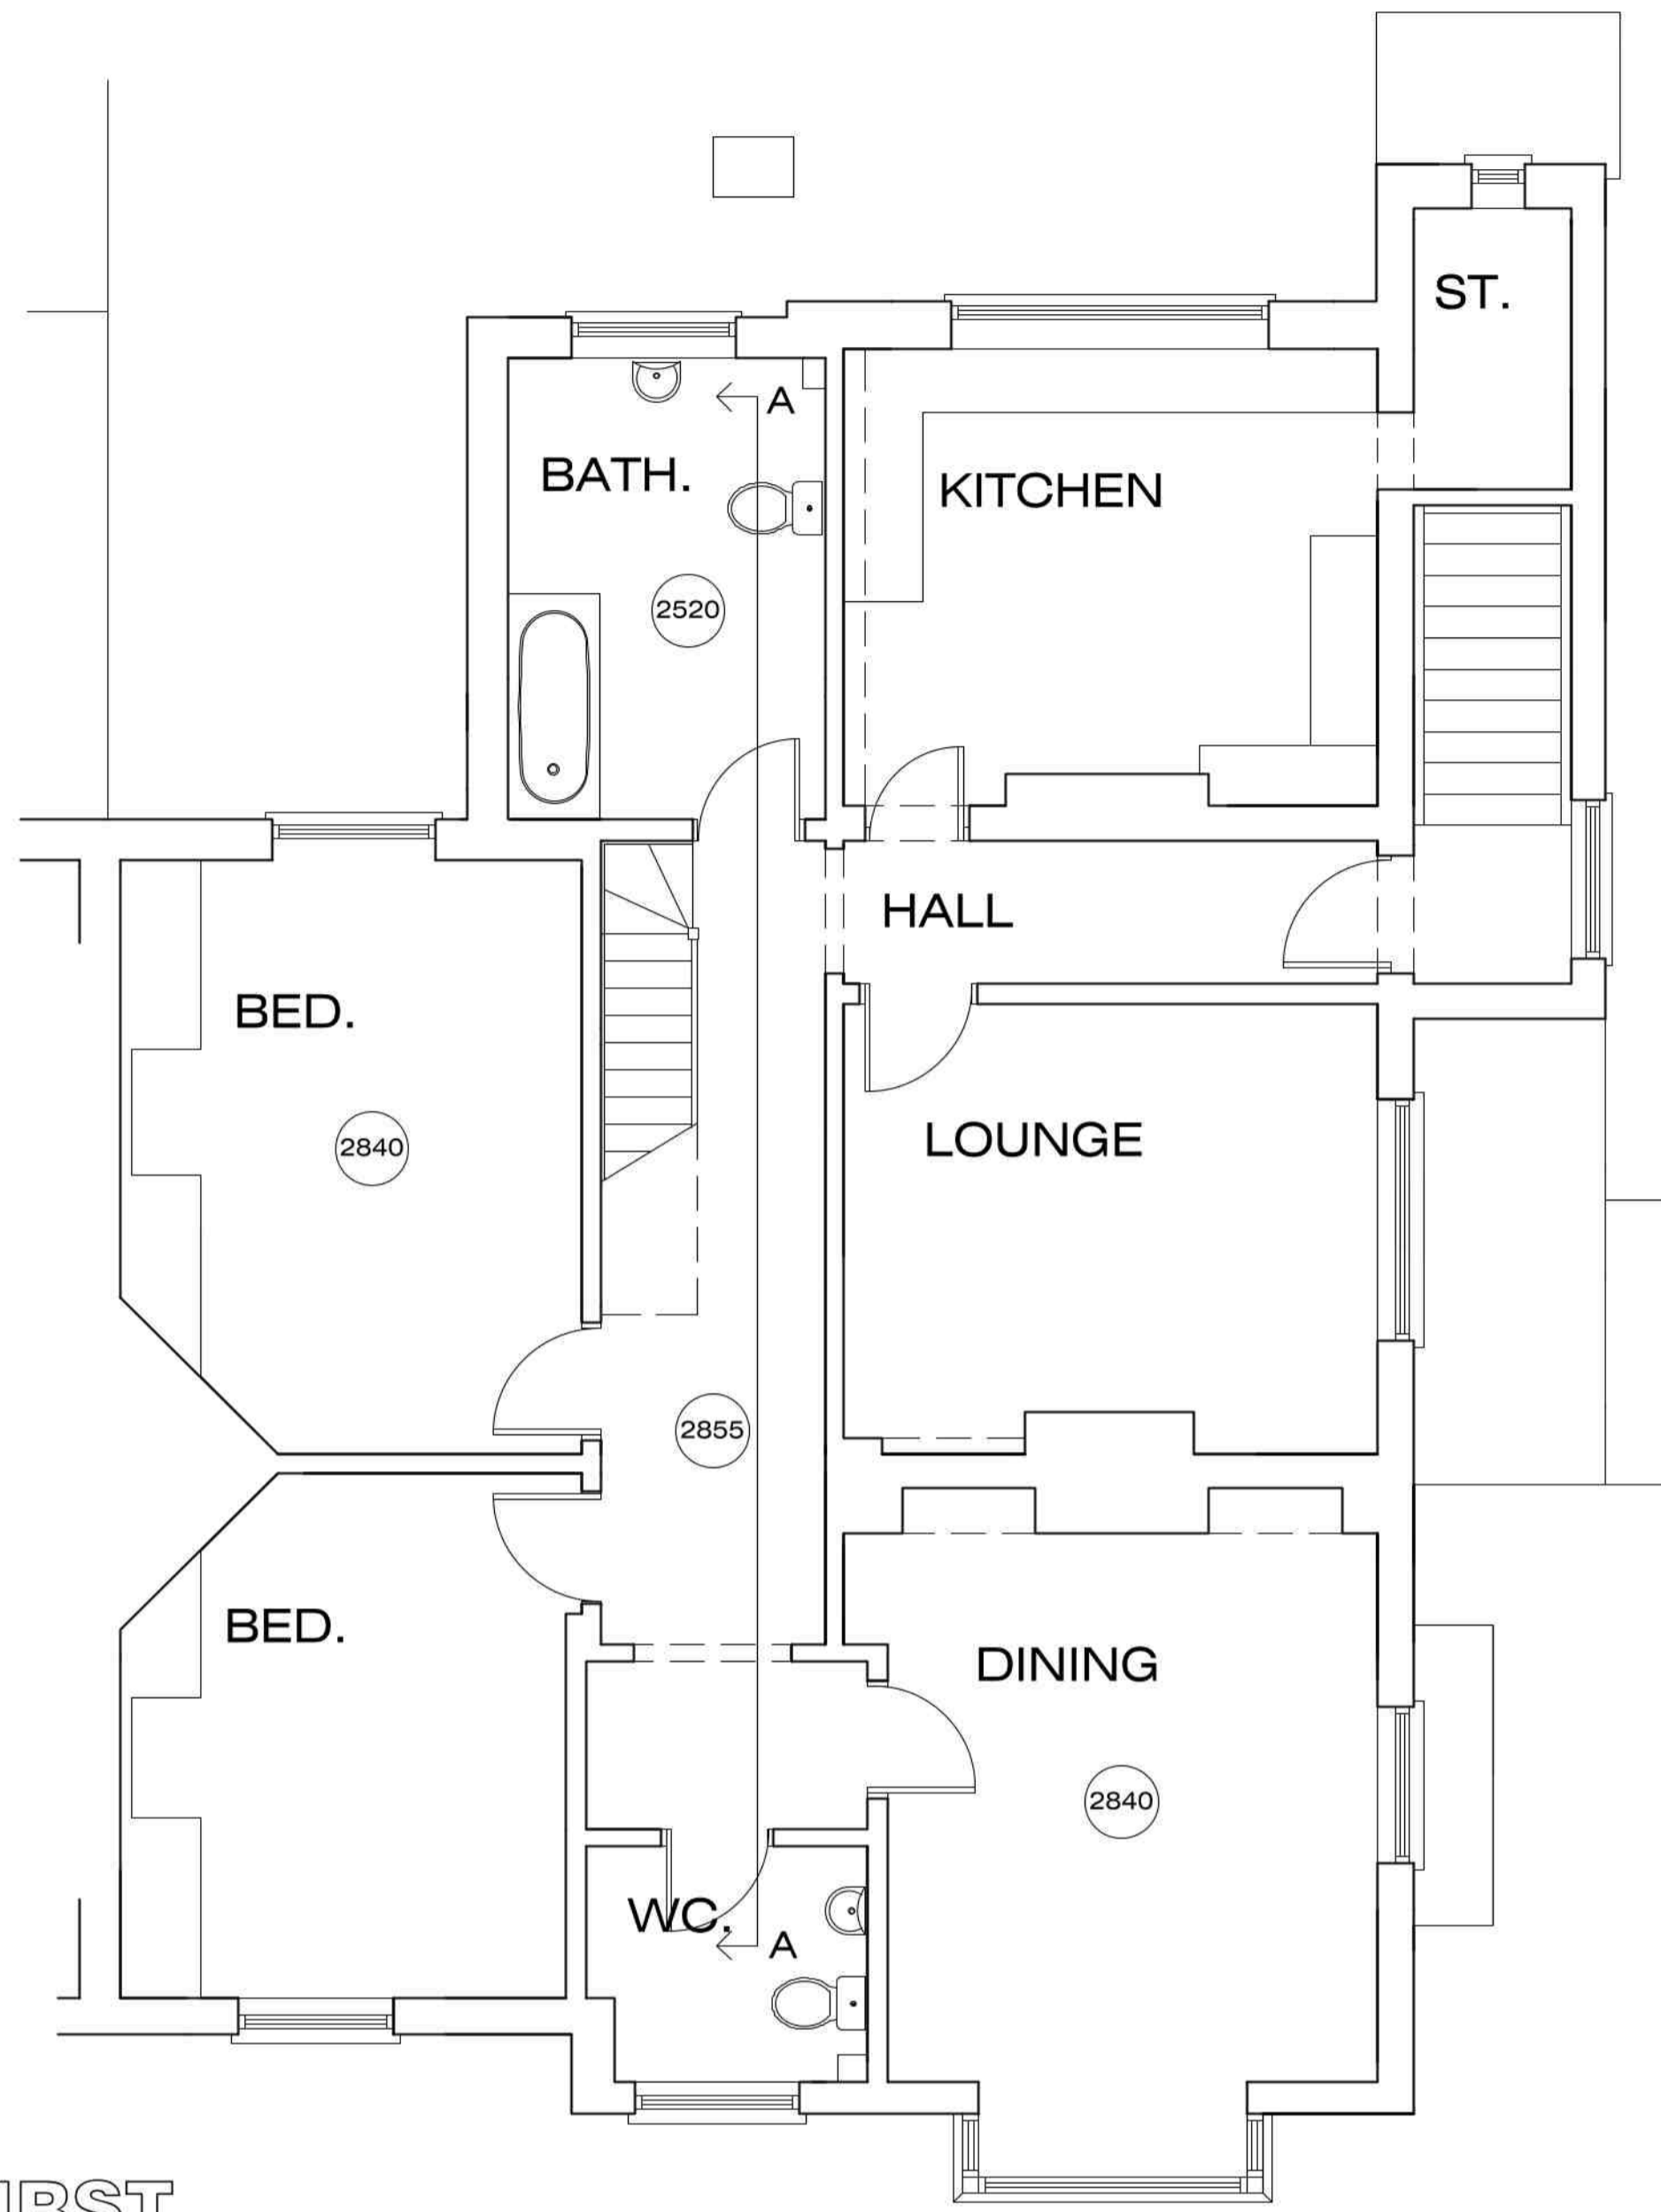

FIRST FLOOR

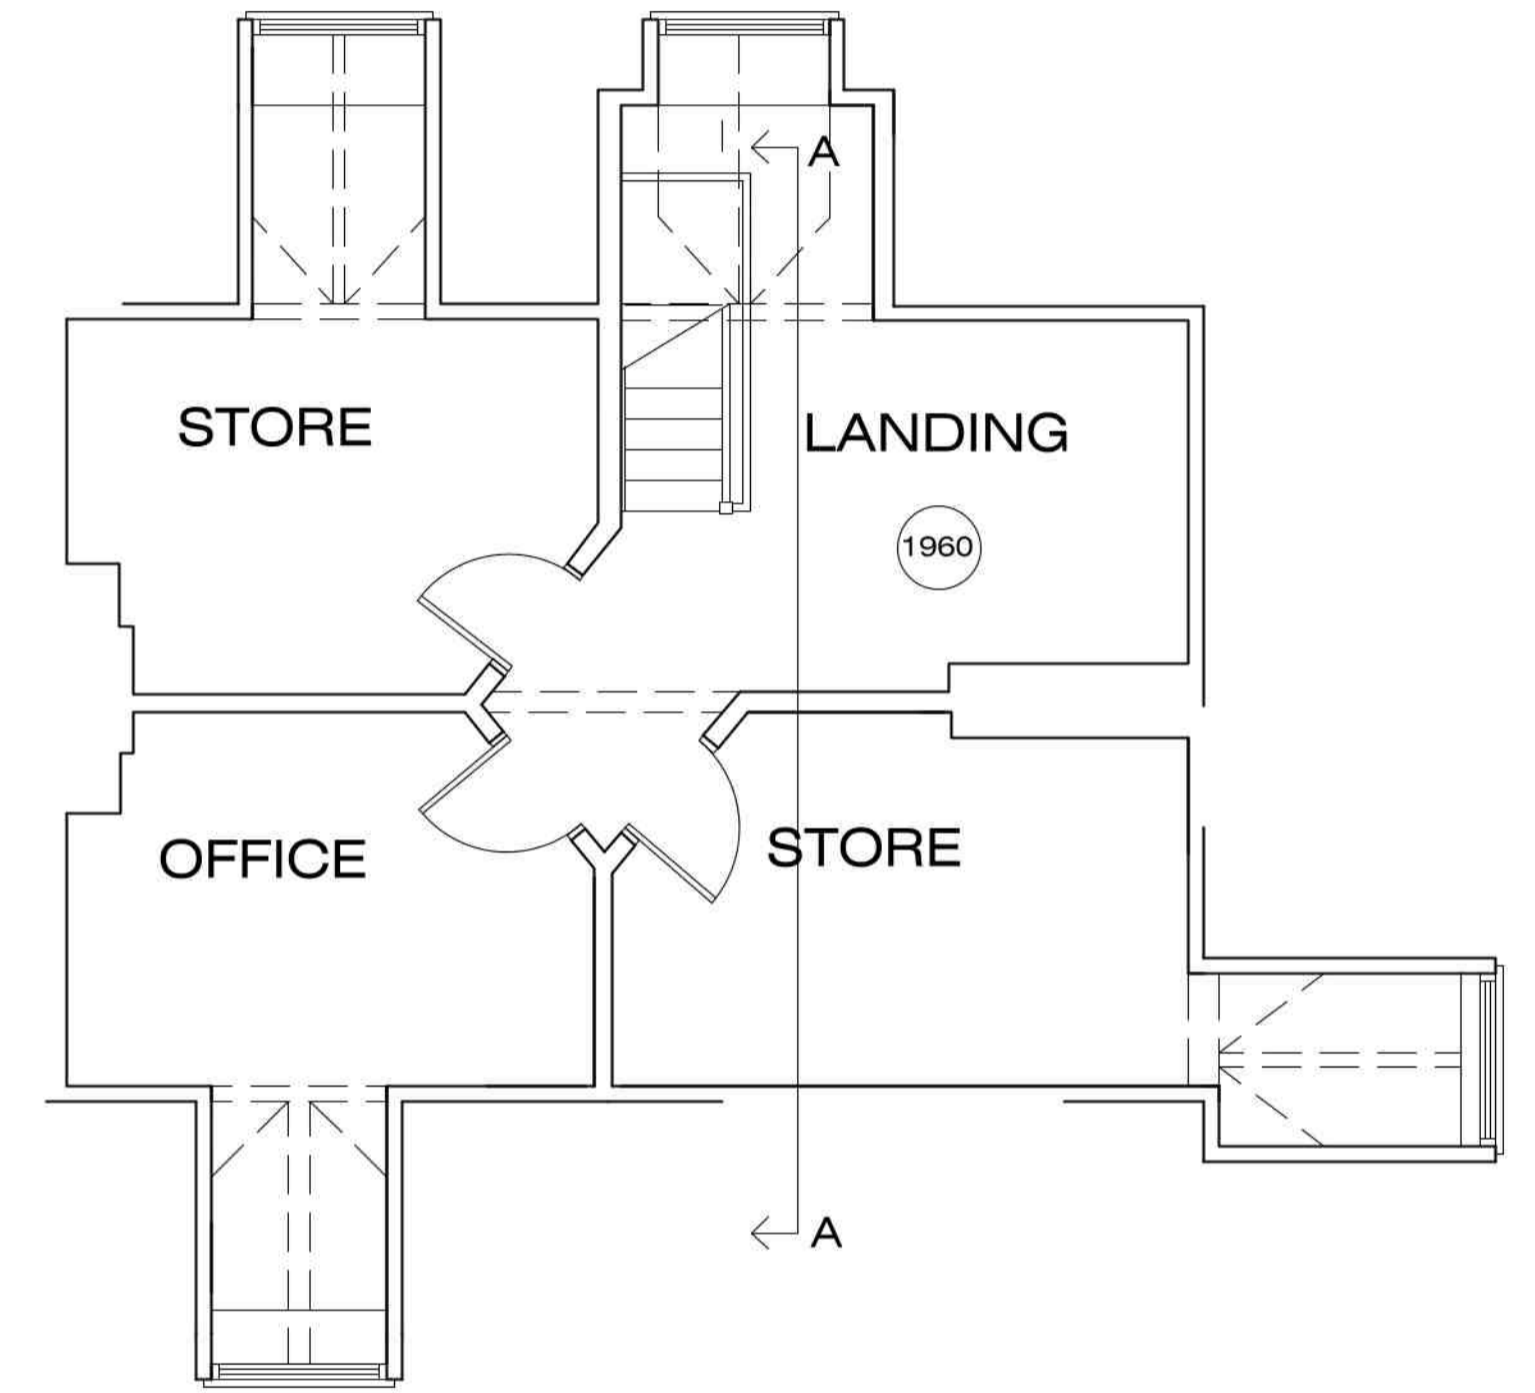

SECOND FLOOR

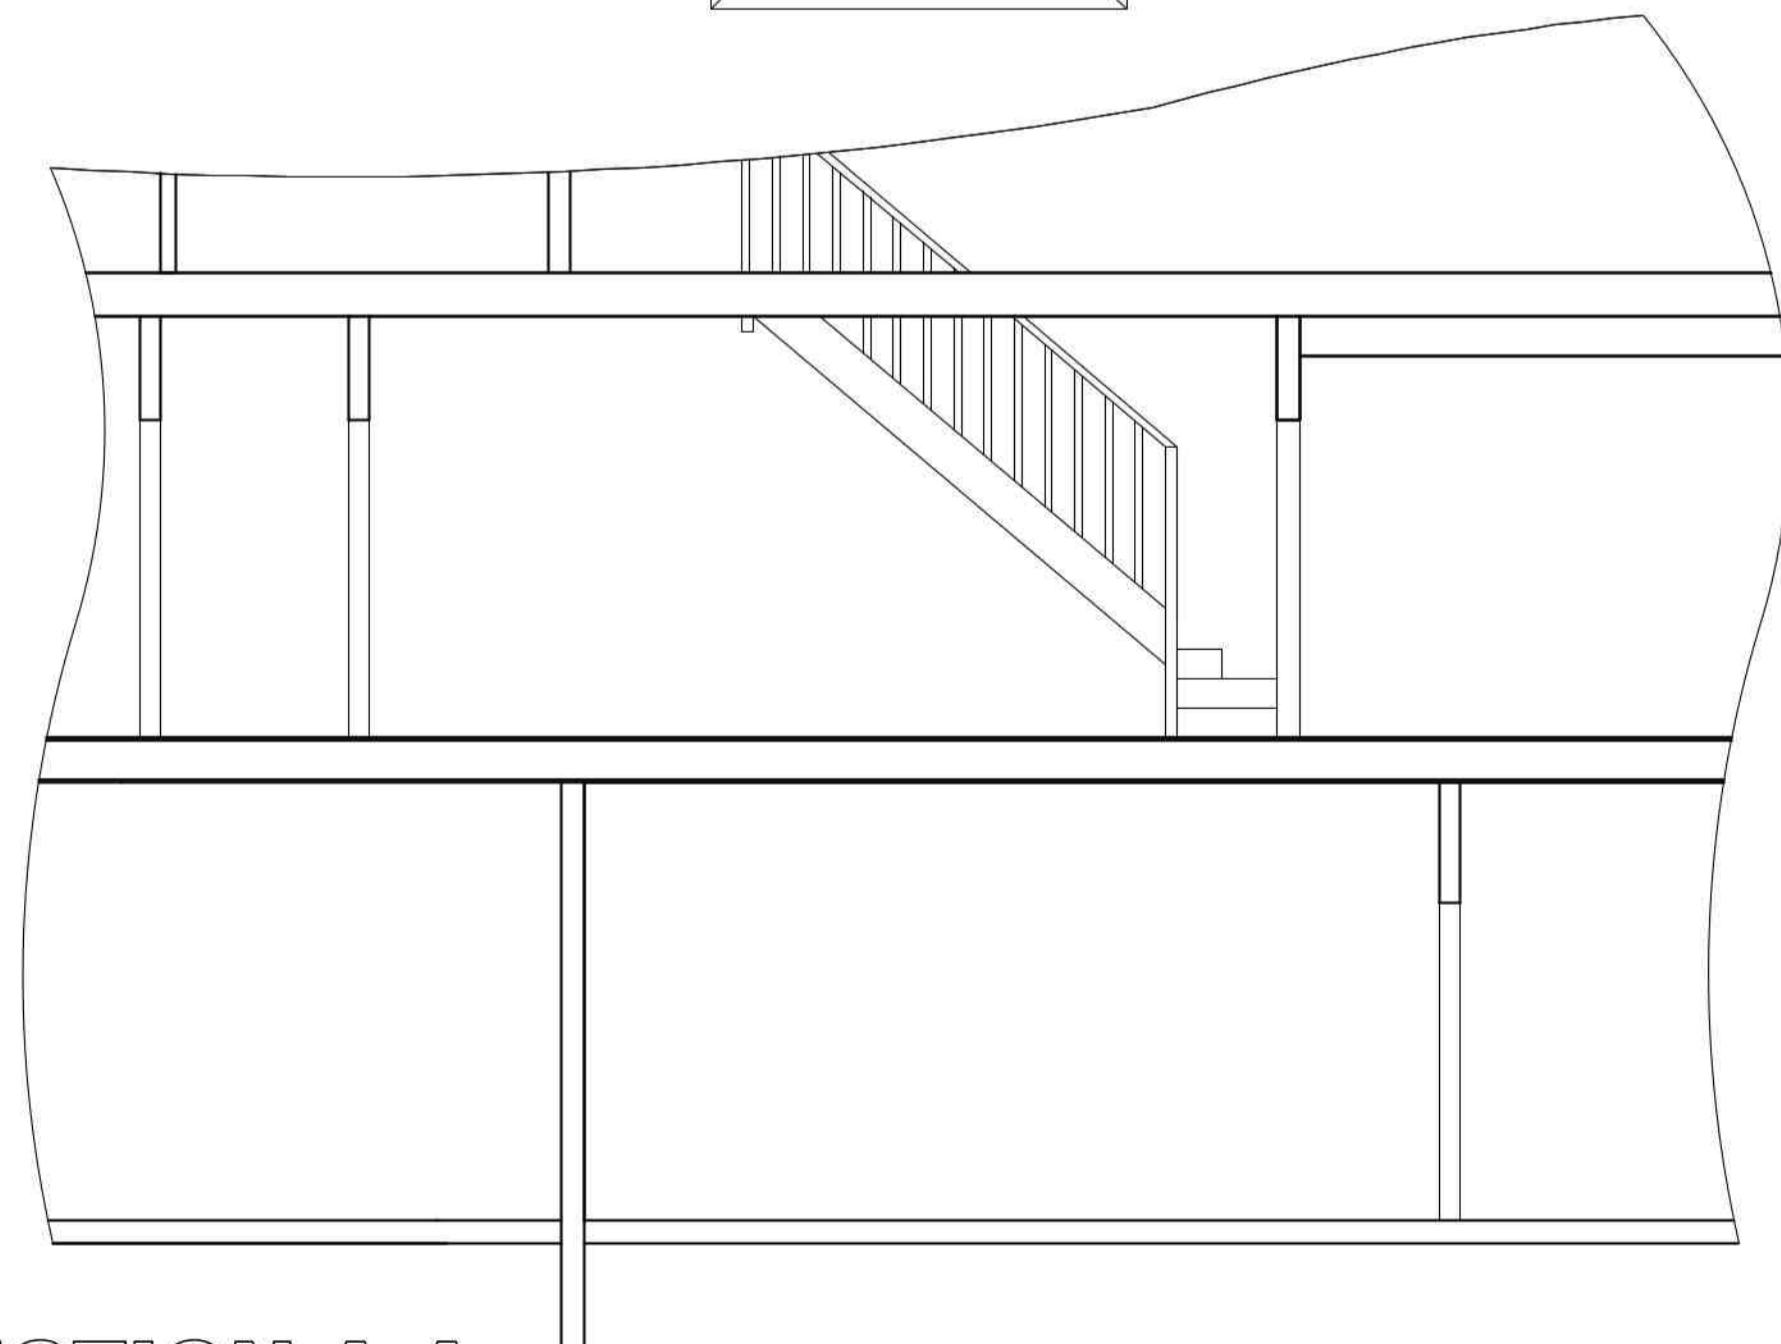

SECTION A-A



LOCATION PLAN



Greetwell Place - 2 Limekiln Way - Greetwell Road - Lincoln - LN2 4US

Project: PROPOSED CONVERSION OF 2NO FLATS TO FORM A SINGLE DWELLING, INCLUDING NEW STAIRCASE

21 & 21A, Victoria Ave., Woodhall Spa, Lincs.

Client: Mr. R. Trives.

Scale @ A1:
1:50 / 1:1250

Date:
Jan.24

Dwg No:
10/24/01

Plan: EXISTING

Revised: