


LOCATION PLAN SCALE 1:1250

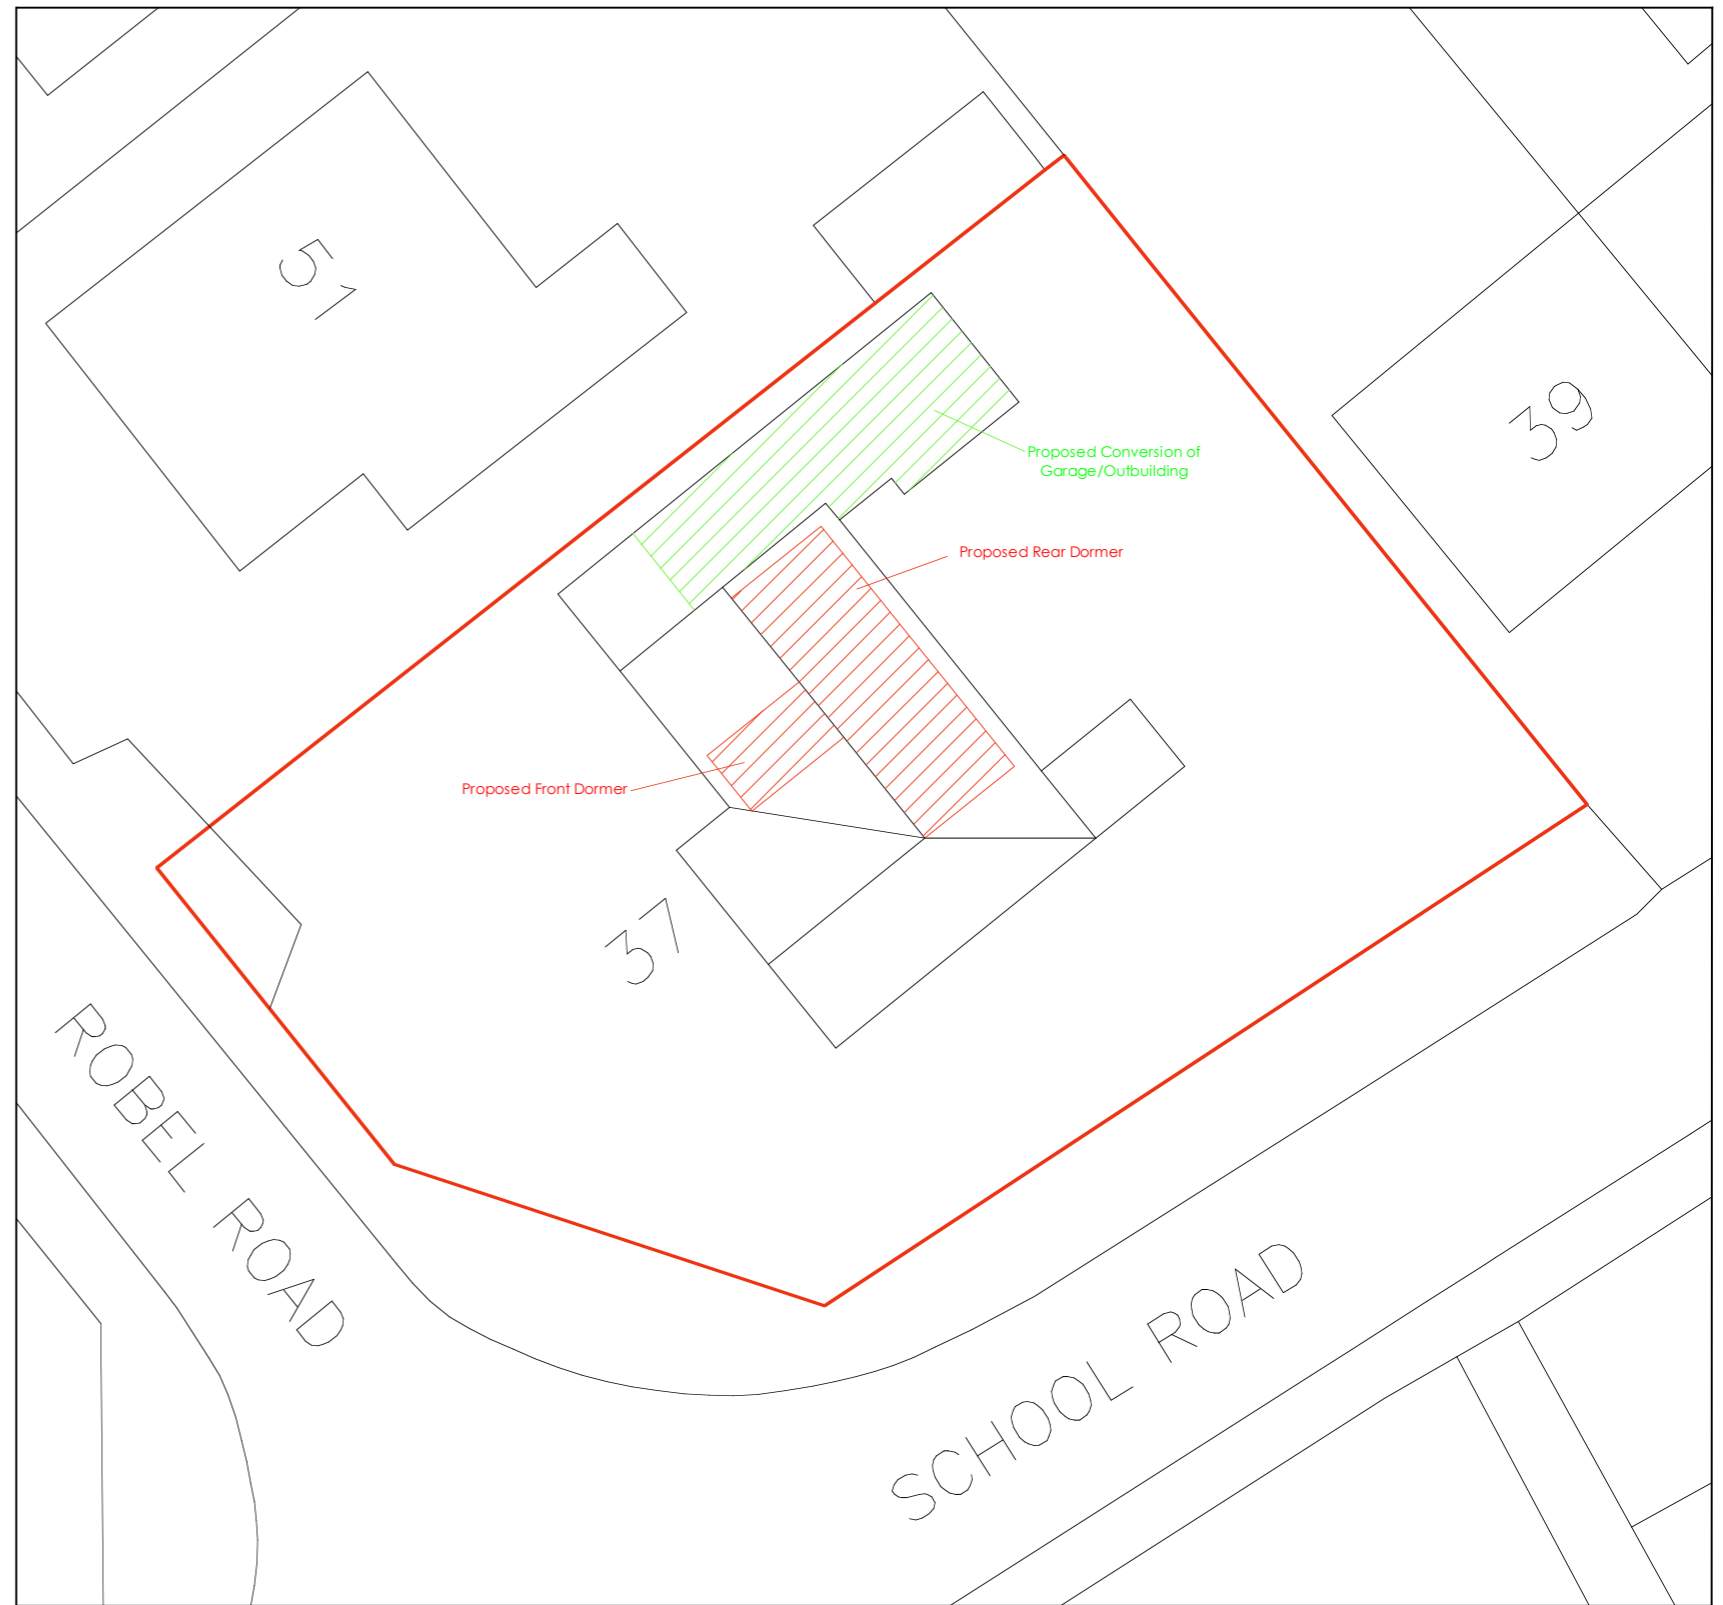

BLOCK PLAN SCALE 1:200

**Cohere Associates**  
Chartered Building Surveyor

8 Frome View, Frampton Cotterell, Bristol, BS36 2EU  
T - 01454 851345 M - 07740782654  
E - martin.luckett@cohere-associates.co.uk  
W - www.cohere-associates.co.uk

<b>PROJECT</b> Installation of Hip to Gable Roof Extension, with Addition of Front & Rear Dormers. Internal Structural Alterations and Garage/Outbuilding Conversion to Provide Additional Accommodation  37 School Rad, Frampton Cotterell, Bristol, BS36 2BU	<b>DRAWING TITLE</b>  <b>Location Plan &amp; Block Plan</b>	<b>DRAWN</b> MJL	<b>DATE</b> FEB 24
		<b>SCALE</b> 1:1250 & 1:200 @ A3	<b>REVISIONS</b> -
		<b>DRAWING NO.</b> 37SR.FEB24.LP.BP.1	