


- Works to be carried out under permitted development
- Foundations to be installed as per structural engineers details
- All dims to be checked on site prior to work commencing

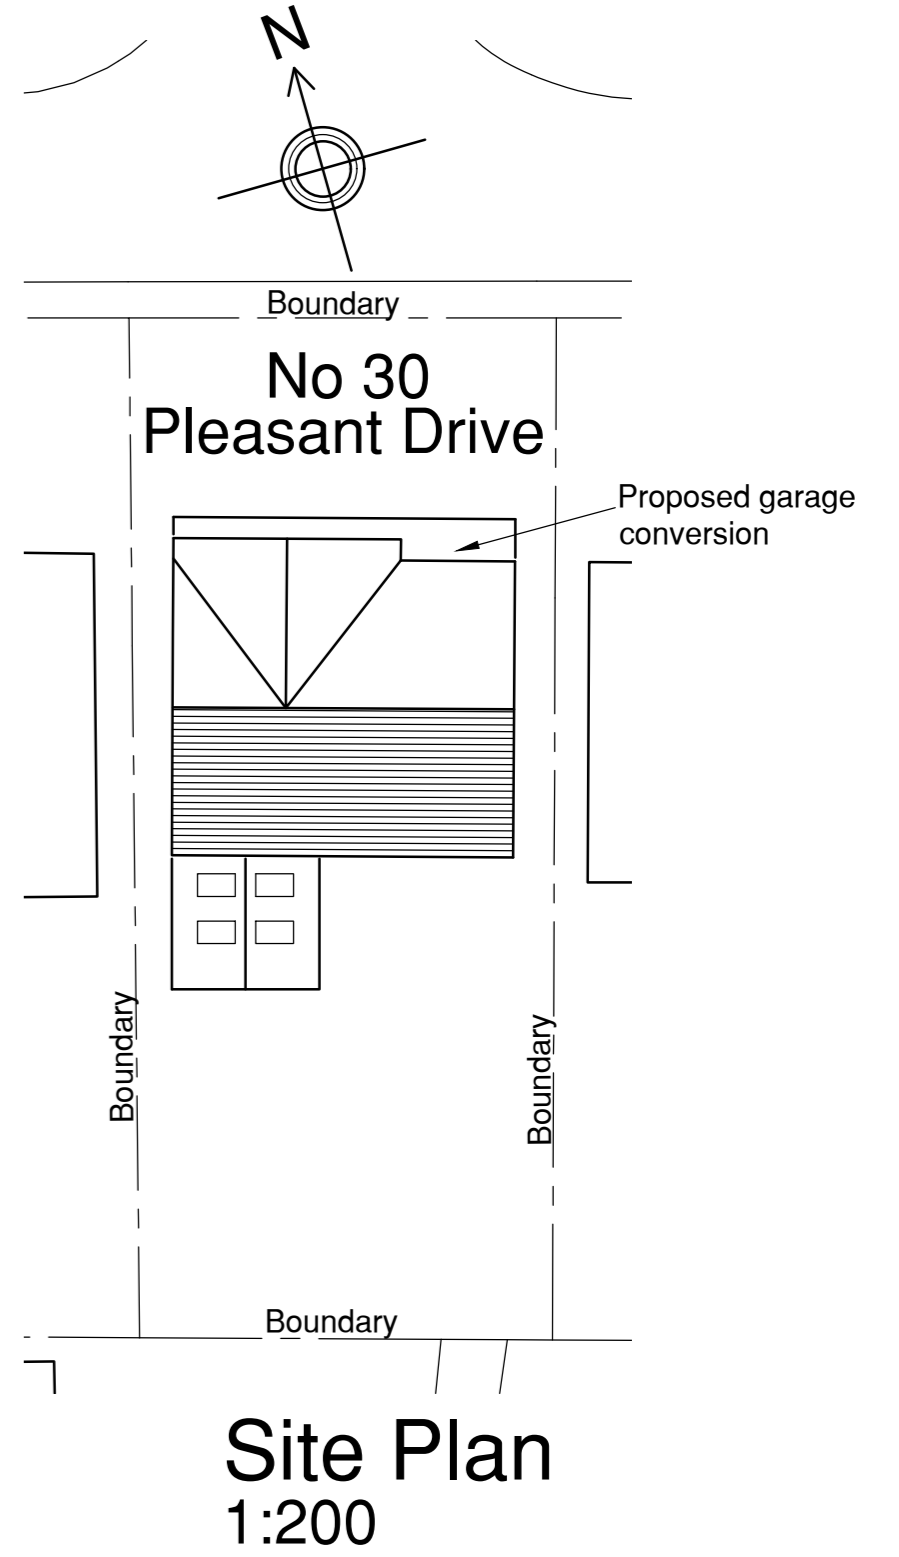

Drawing title PROPOSED GARAGE CONVERSION			
30 PLEASANT DRIVE BILLERICAY ESSEX CM12 0JL			
Client MR & MRS RUMSEY	Scale As shown	Drawing Number REVO/4689	Revision
Revo Design Limited, 118 Western Road Billericay Essex CM12 9JH Tel: 01277 650669 E mail trevor@revoldtd.co.uk			

Revo