


1 Front Proposed
1 : 100

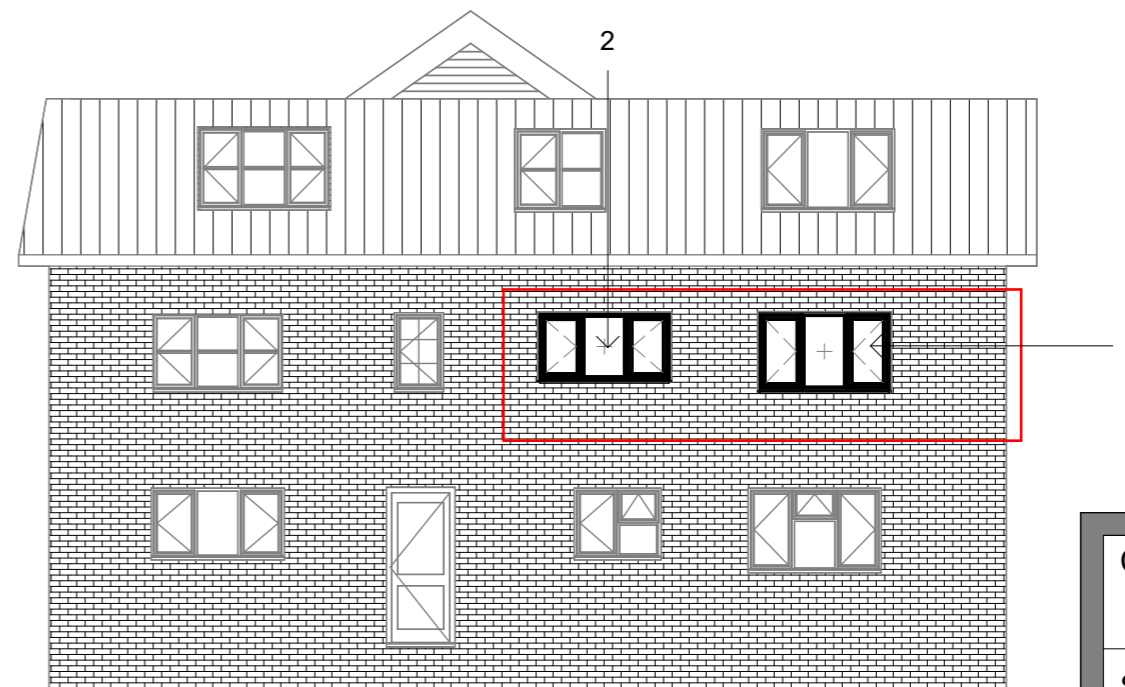

2 Rear Proposed
1 : 100

Window Style Schedule

Window Number	Window Type	Window Width (mm)	Window Height (mm)	Window Colour	Window Material	Window Glazing	Sealed Unit Depth
1	Type D	1750	1035	White Smooth	PVCu	STD Clear Double	4-20-4
2	Type D	1750	895	White Smooth	PVCu	STD Clear Double	4-20-4
3	Type D	615	1350	White Smooth	PVCu	TUF Clear Double	4-20-4
4	Type D	1750	1050	White Smooth	PVCu	STD Clear Double	4-20-4

Contract No.
FHI 113200

Site Address -
42 Menzies Avenue
Basildon
Essex
SS15 6SX

Drawing No.
2 of 4

Proposed Elevations

All Dimensions in mm

Scale: 1 : 100

Signed Off on - 20/02/2024

Review on -



First Home Improvements
Station Road Industrial
Estate Lenwade Norfolk
NR9 5LY

© Drawings, associated documentation and intellectual property is protected under copyright law.
All documentation by First Home Improvements prohibits unauthorised actions such as (but not limited to) the re-issuing and re-production thereof without prior consent.

Scale 1:100

Scale 1:50

