


Crown Copyright and database rights
2024. OS AC0000814278 National Map
Centre. Purchased 19/02/2024 1 year
licence.


3 **Scale 1-1250**
1 : 1250

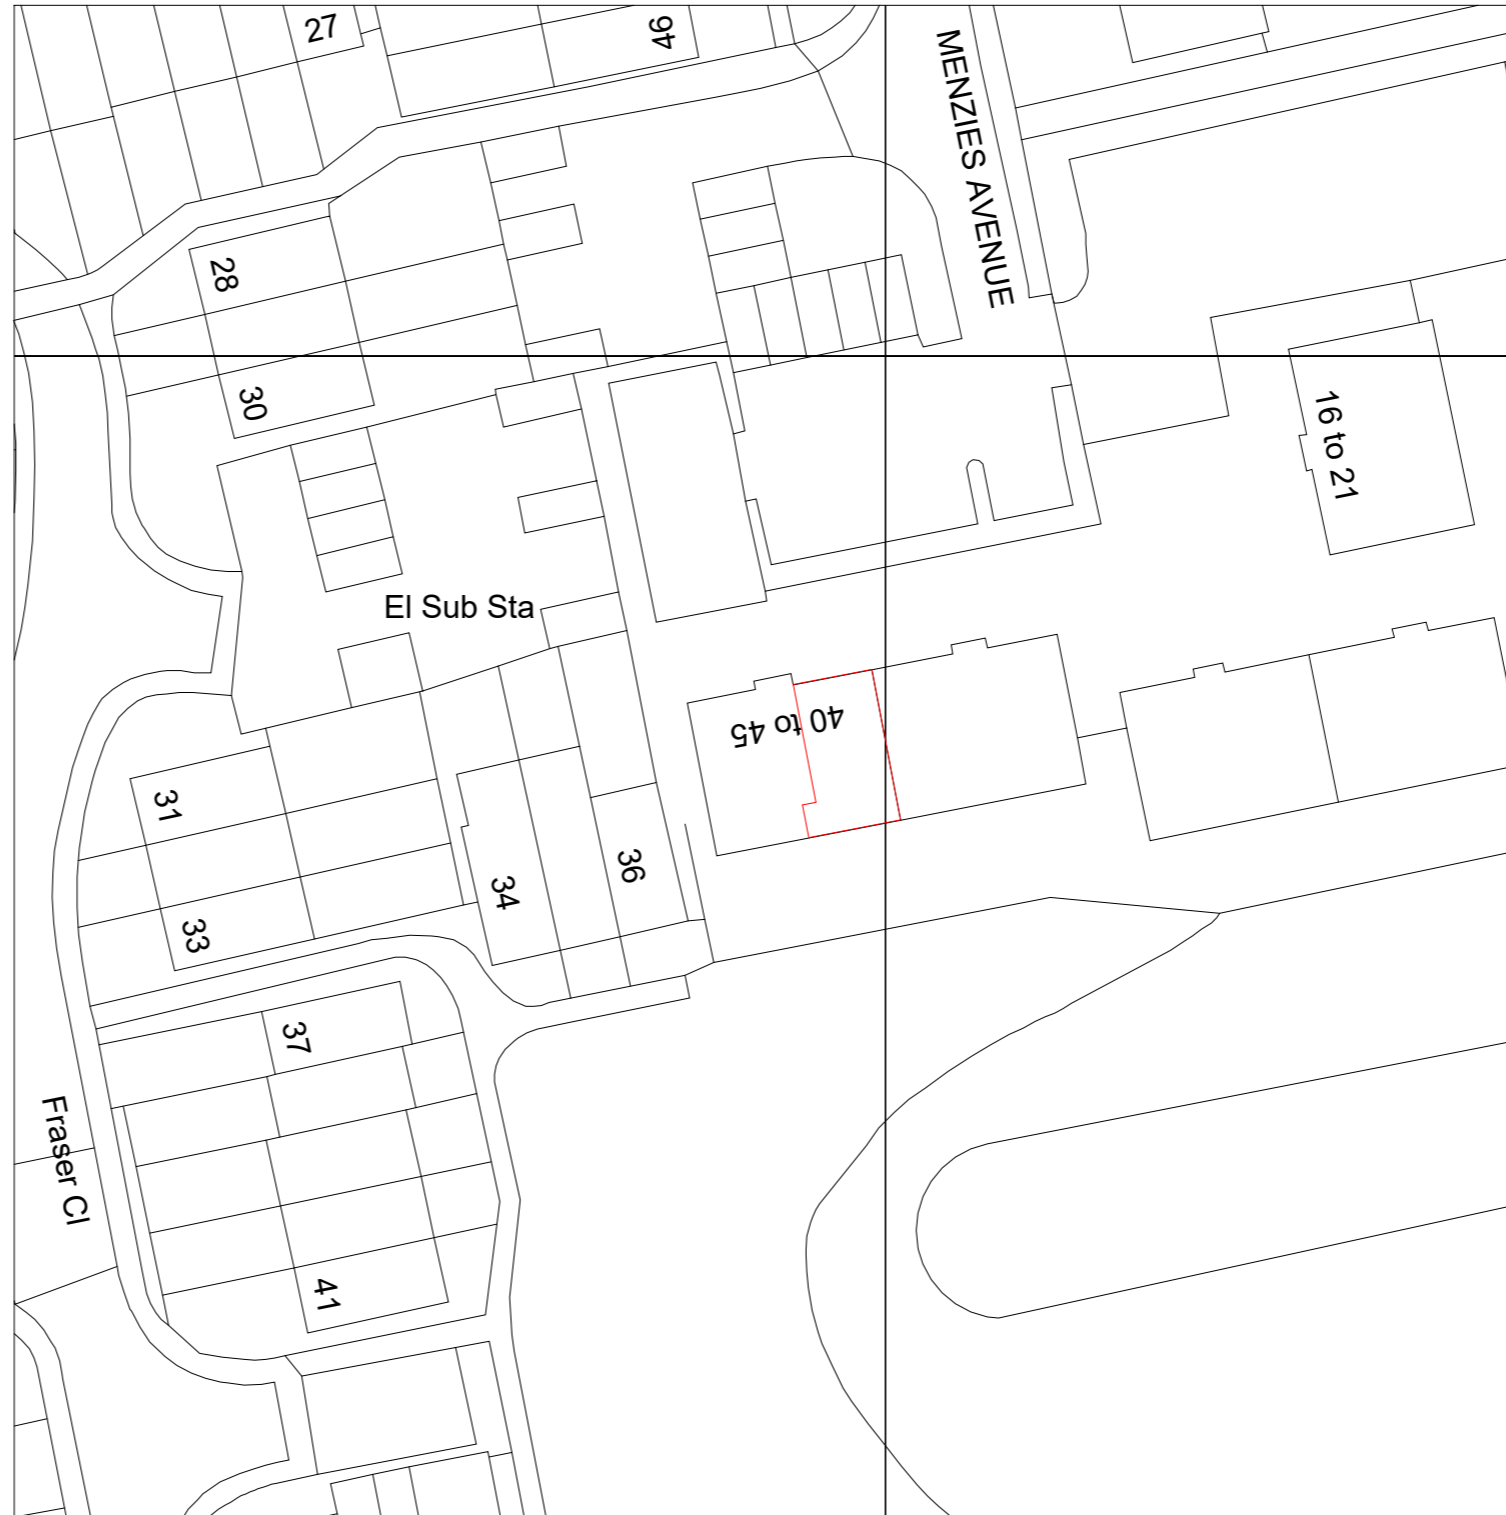



Crown Copyright and database rights
2024. OS AC0000814278 National Map
Centre. Purchased 19/02/2024 1 year
licence.

2 **Scale 1-500**
1 : 500

Scale 1:50

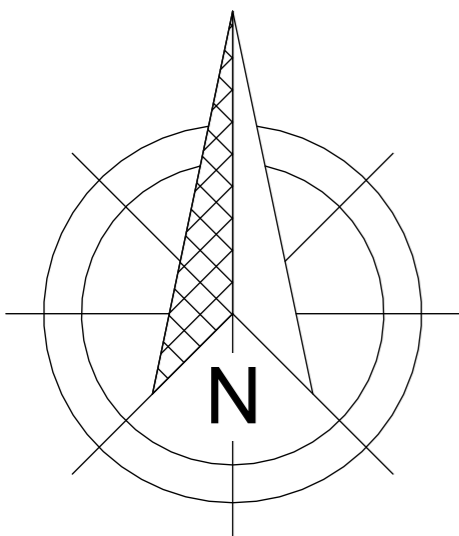

Scale 1:100

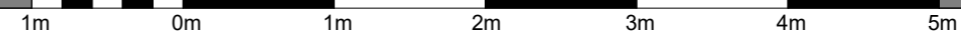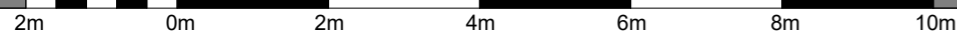

Contract No.
FHI 113200

Site Address -
42 Menzies Avenue
Basildon
Essex
SS15 6SX

Drawing No.
4 of 4

Location and Site Map

All Dimensions in mm

Scale: As indicated

Signed Off on - 20/02/2024

Review on -



First Home Improvements
Station Road Industrial
Estate Lenwade Norfolk
NR9 5LY

© Drawings, associated documentation and
intellectual property is protected under
copyright law.
All documentation by First Home
Improvements prohibits unauthorised
actions such as (but not limited to) the re-
issuing and re-production thereof without
prior consent.