
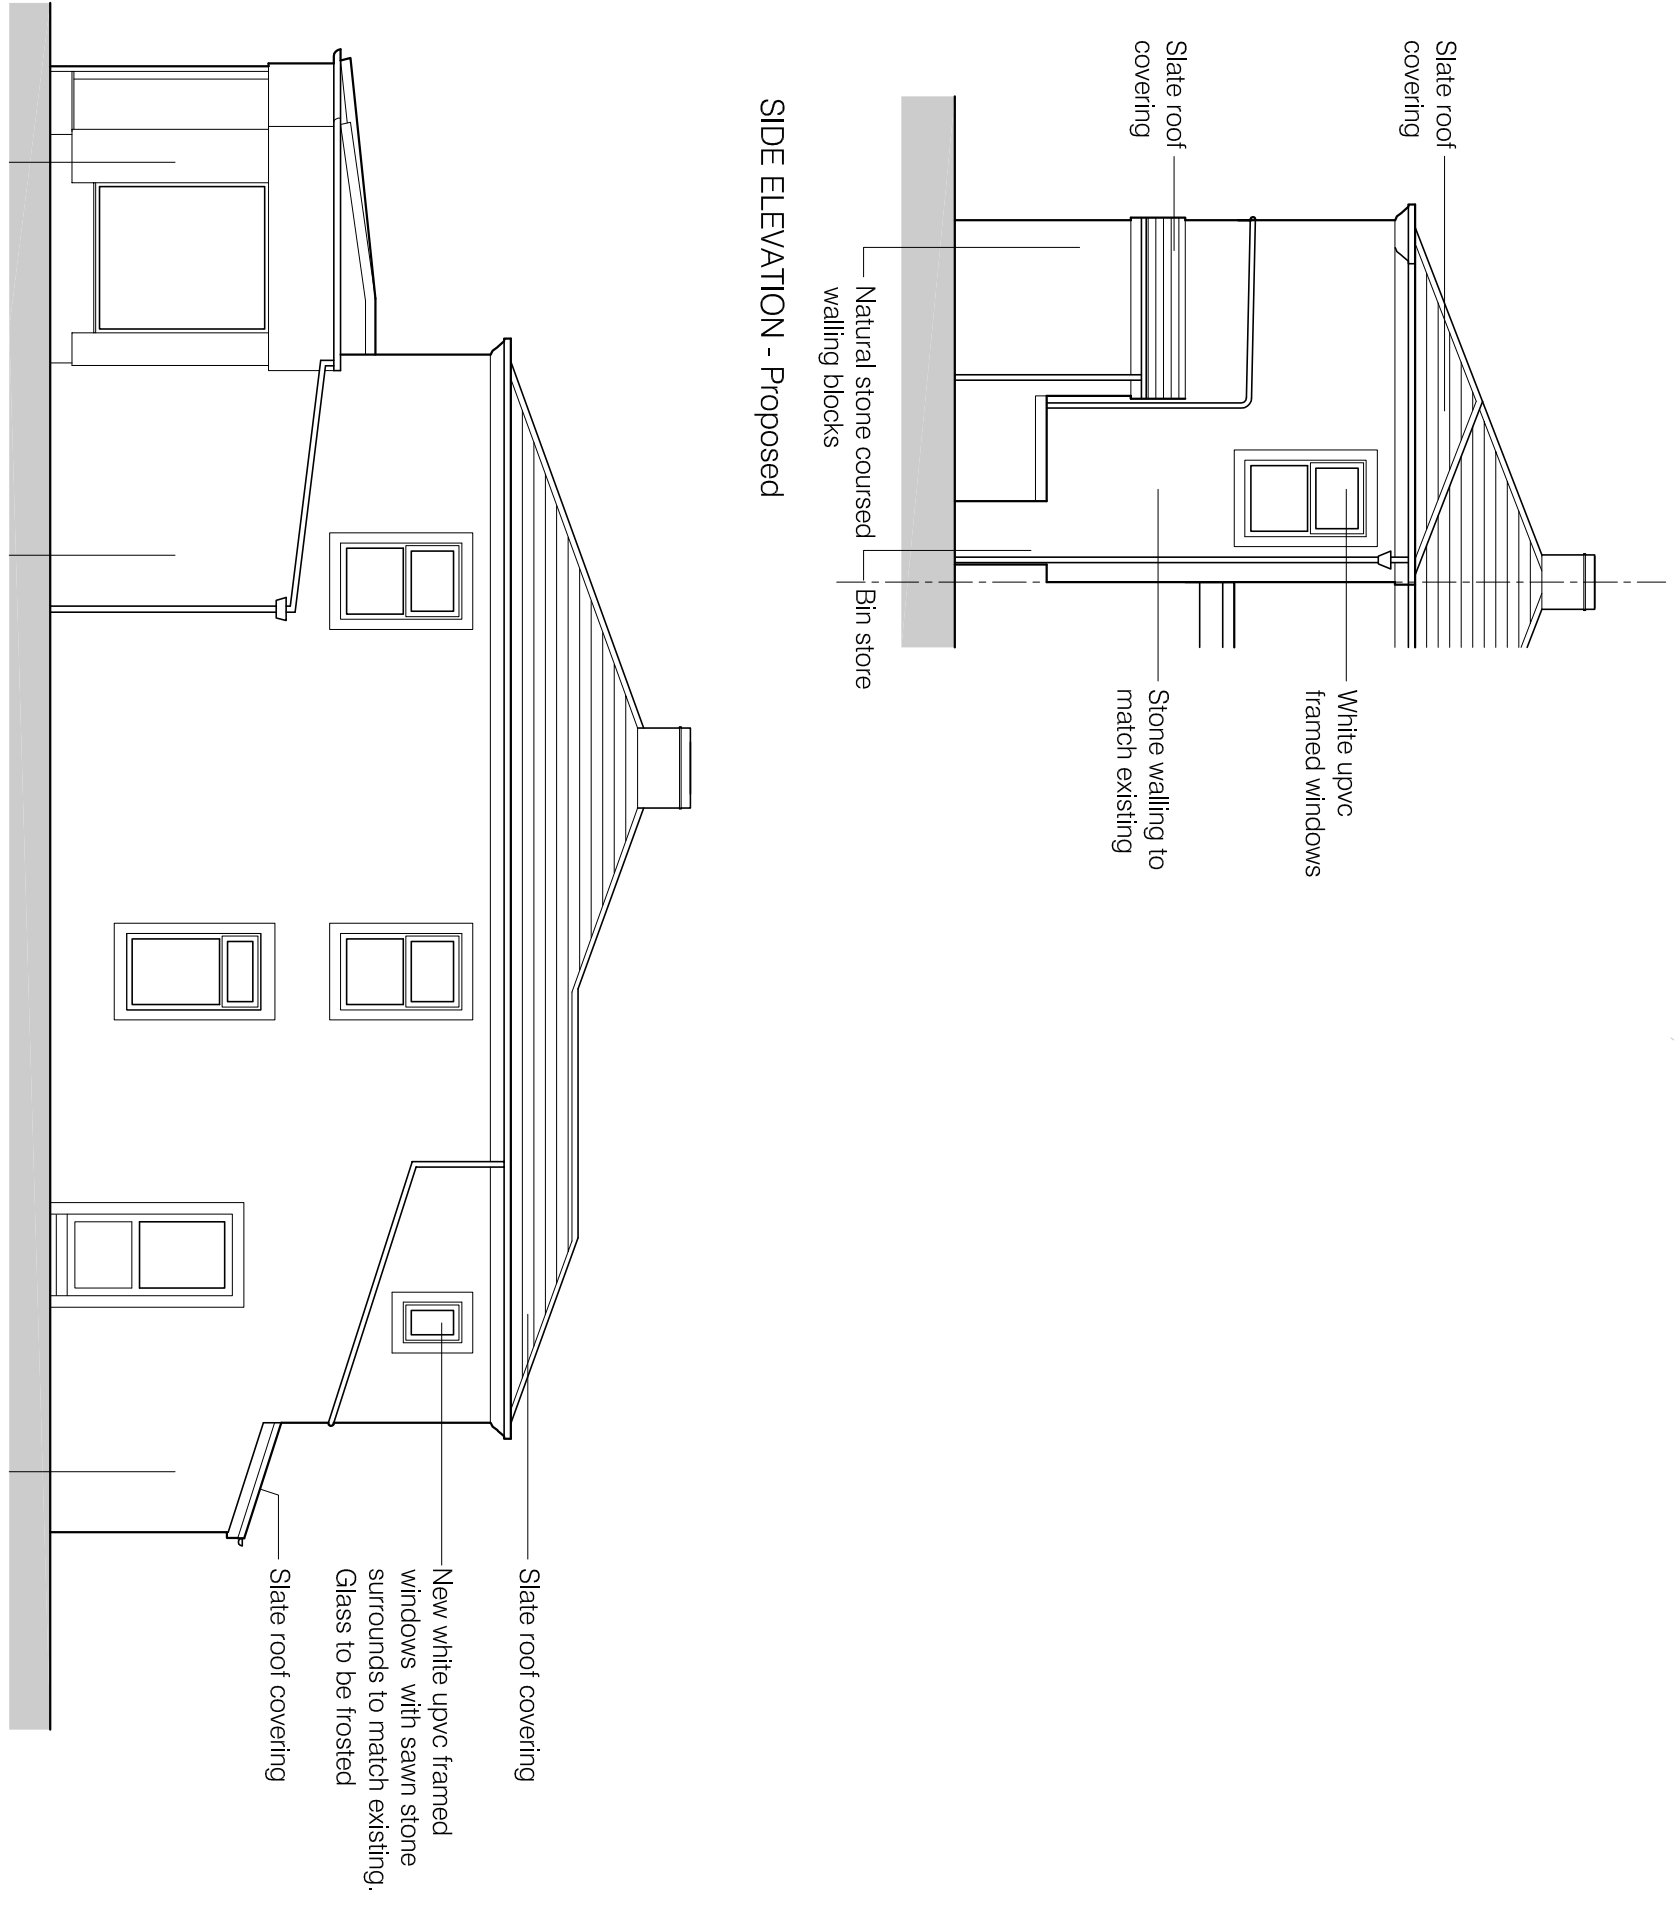


Do not scale. Contractors must check all dimensions on site before preparing production drawings or commencing any work. This drawing and its design is the copyright of LMC Architecture Limited and may not be reproduced in any form whatsoever without their prior express written consent.

Revision	Date	Revision note	Drawn by	Purpose of issue
B	16.02.24	Updated in accordance with recent client comments.	LM	Planning

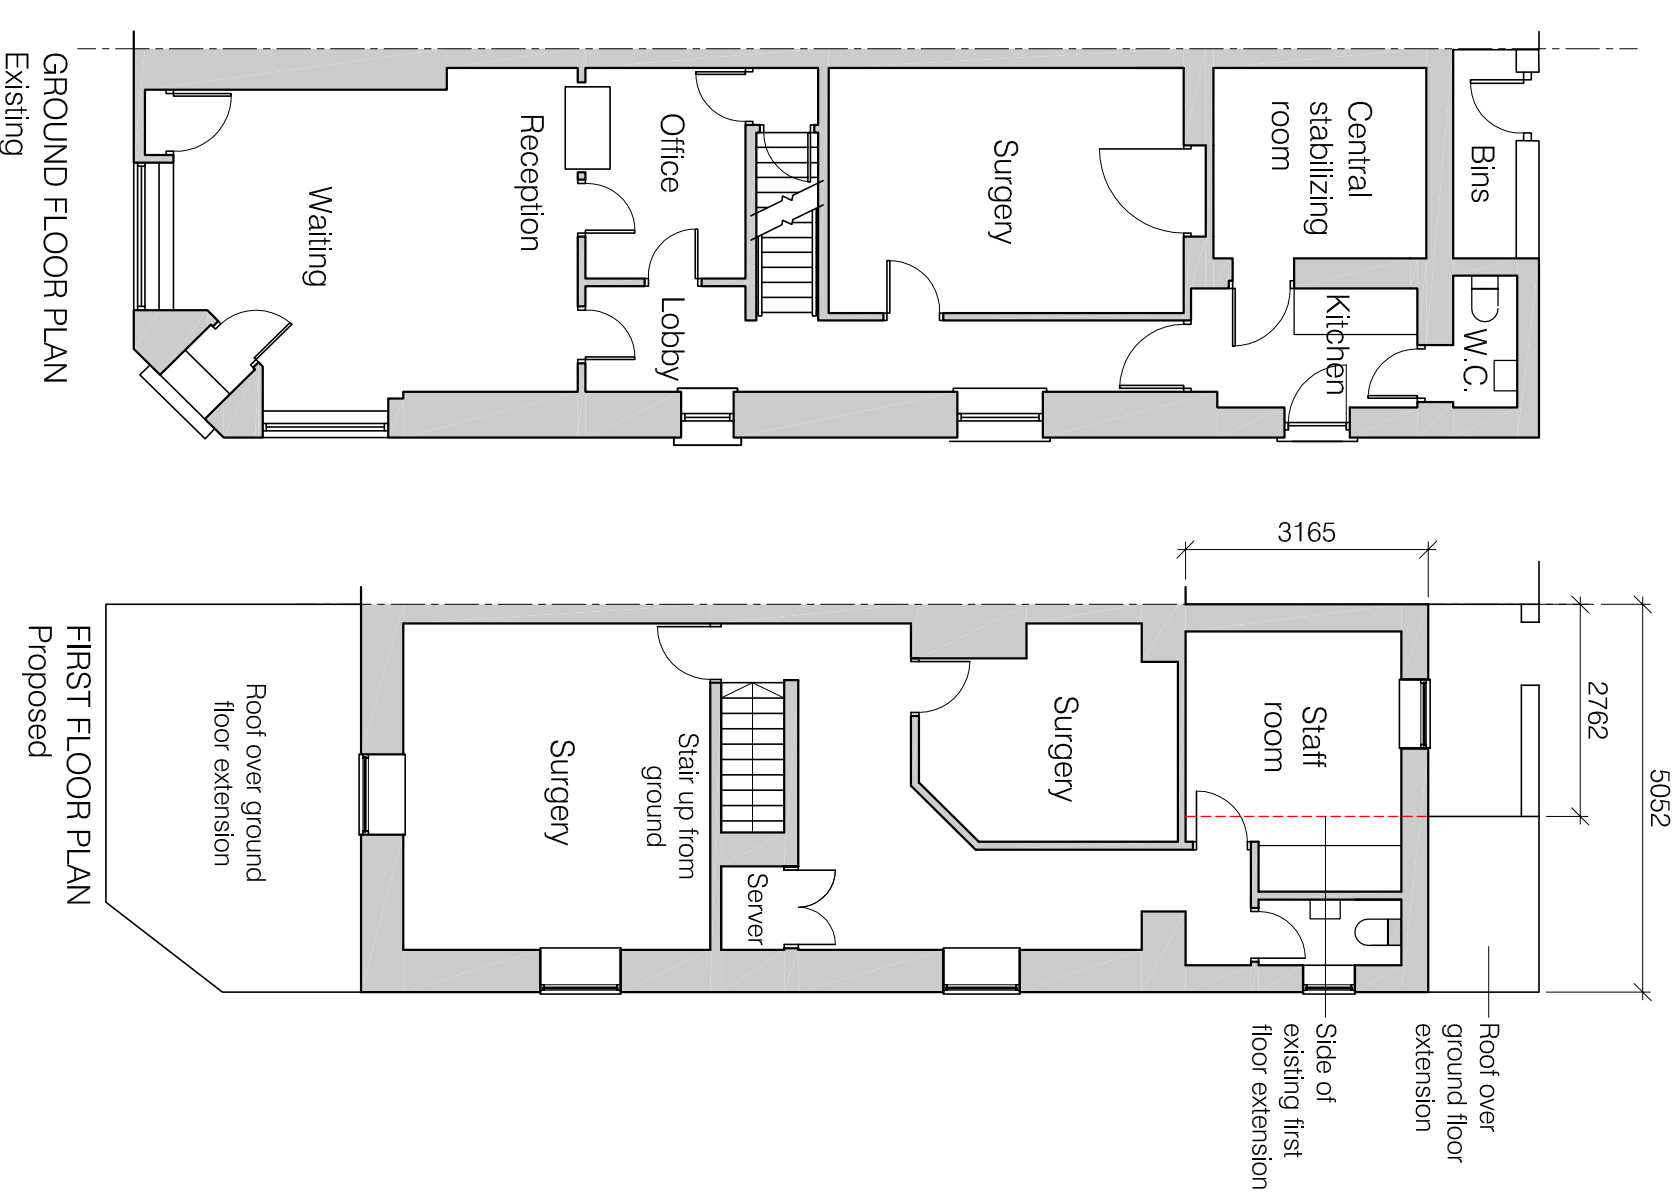

<p>Project First floor extension to Brierccliffe Road Dental Practice, Burnley</p> <p>Client Brierccliffe Road Dental Practice Burnley</p>	<p>Drawing title Proposed Layouts</p> <p>Drawing number 2337 - PLO2 B</p>	<p>Scale 1:100 @ A3</p> <p>Date 21.01.24</p>	<p>LMC Architecture Limited Architectural design services</p> <p>4 Doveedale Drive, Ightenhill, Burnley, Lancashire, BB12 8XD Web : www.lmcarchitecture.co.uk</p>	
--	---	--	---	--