
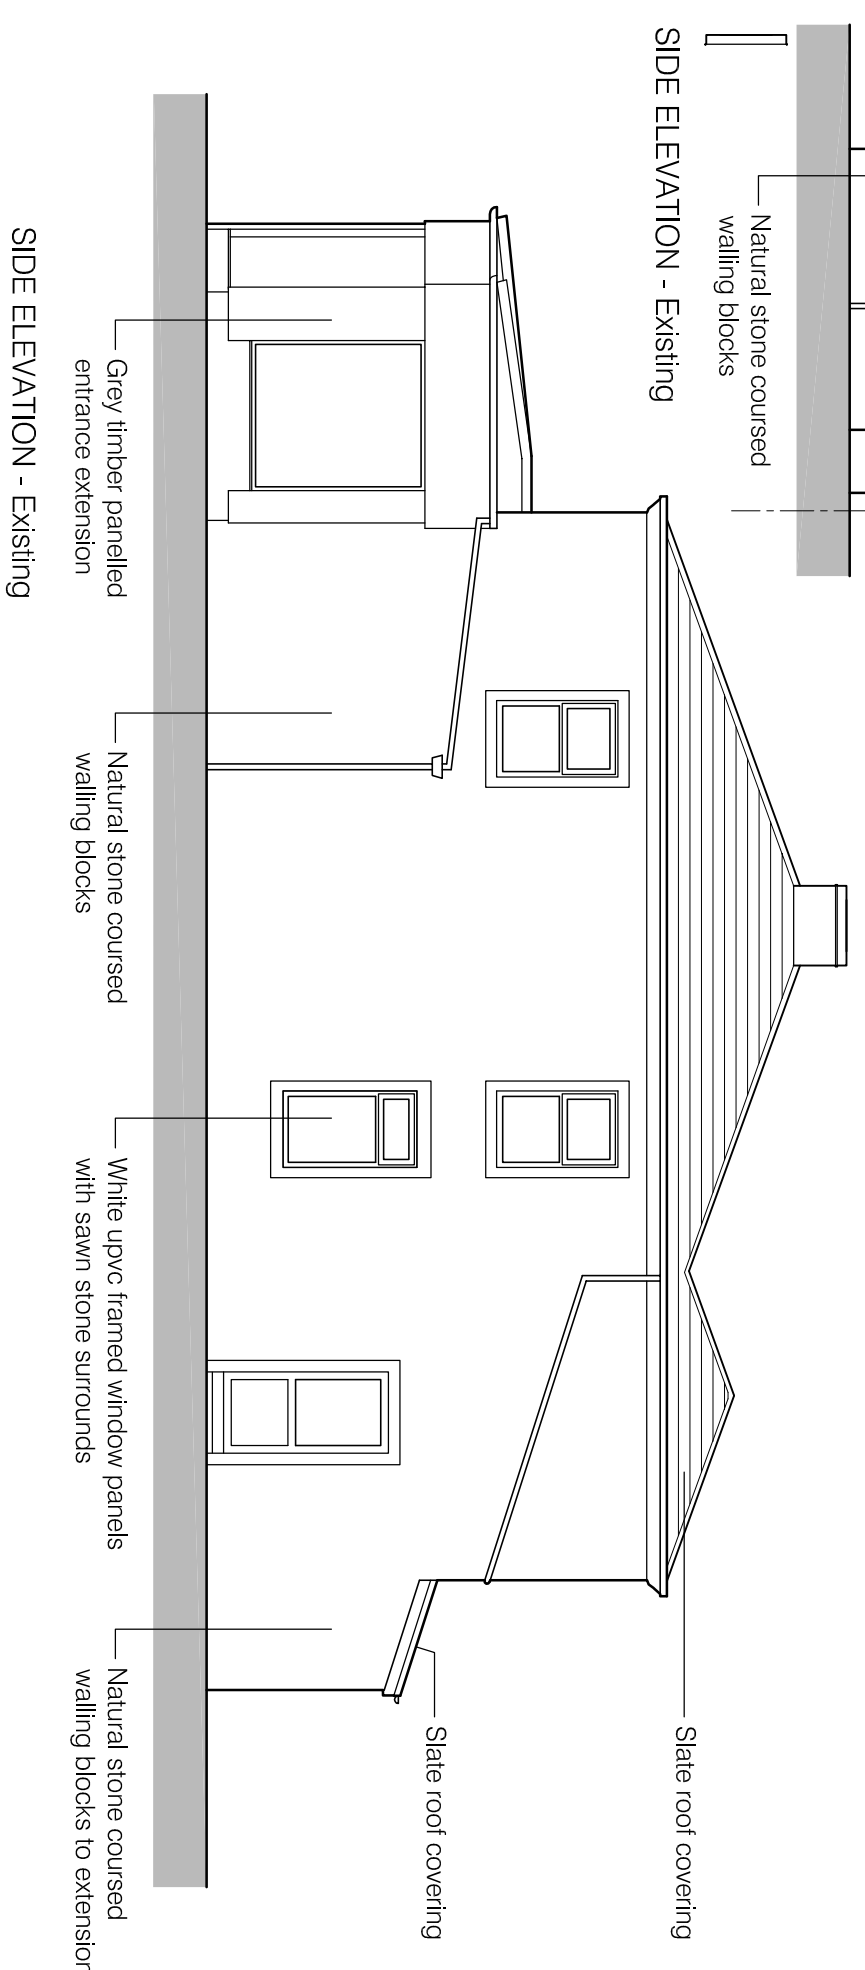
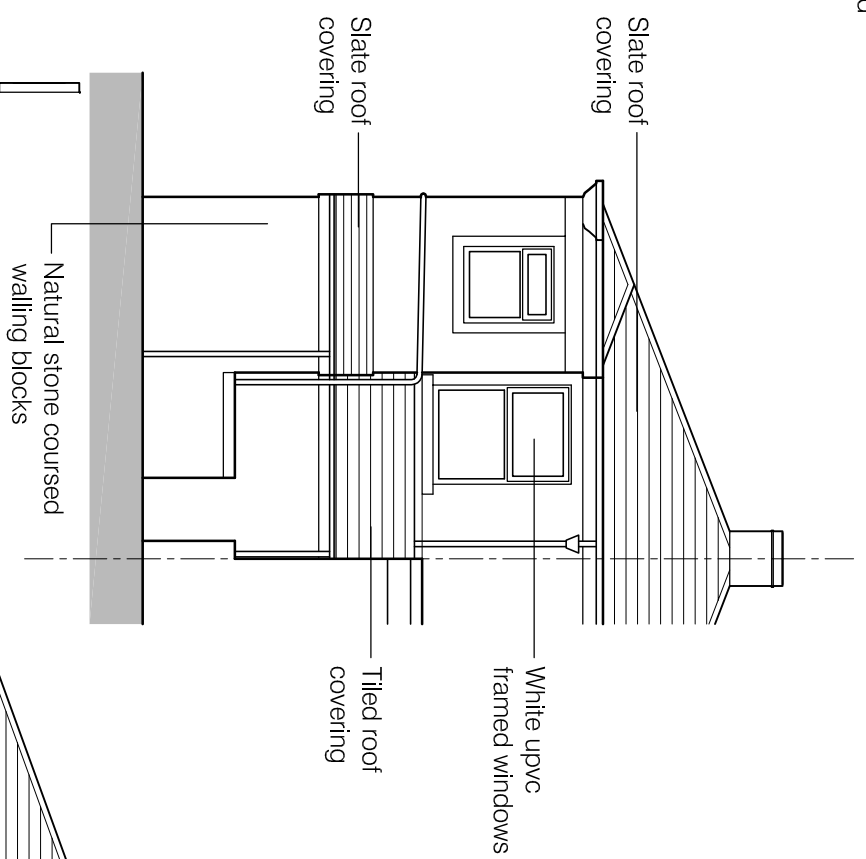
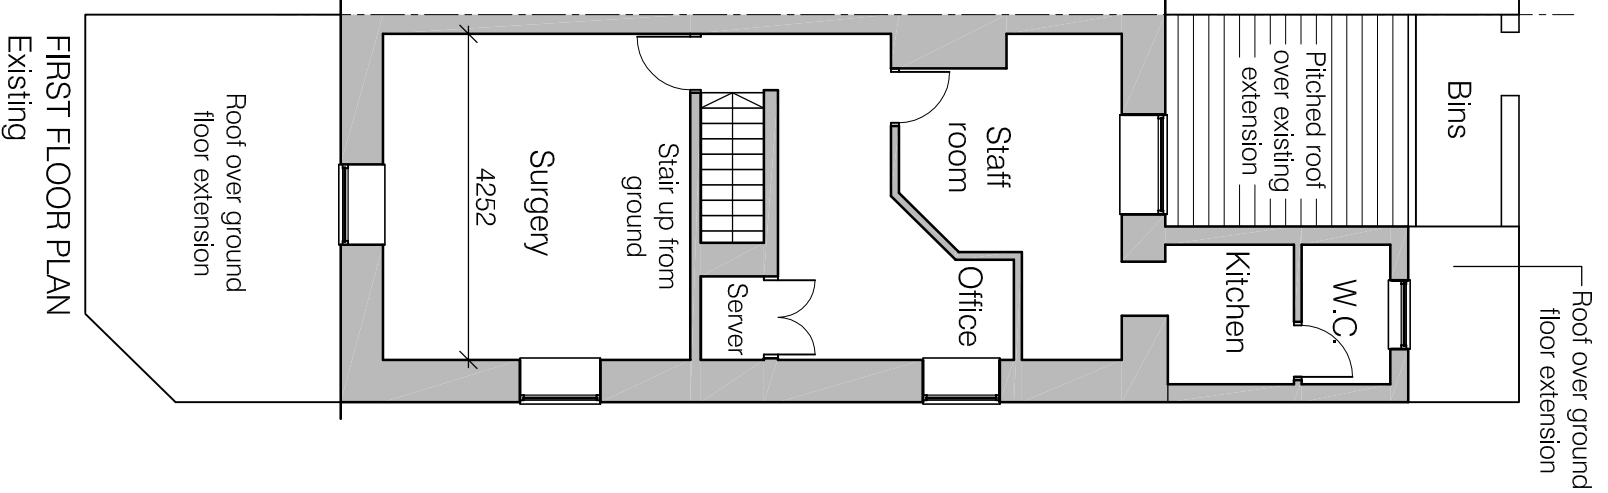



Do not scale. Contractors must check all dimensions on site before preparing production drawings or commencing any work. This drawing and its design is the copyright of LMC Architecture Limited and may not be reproduced in any form whatsoever without their prior express written consent.

Revision	Date	Revision note	Drawn by	Purpose of issue
-	21.01.24	First issue	LM	Planning

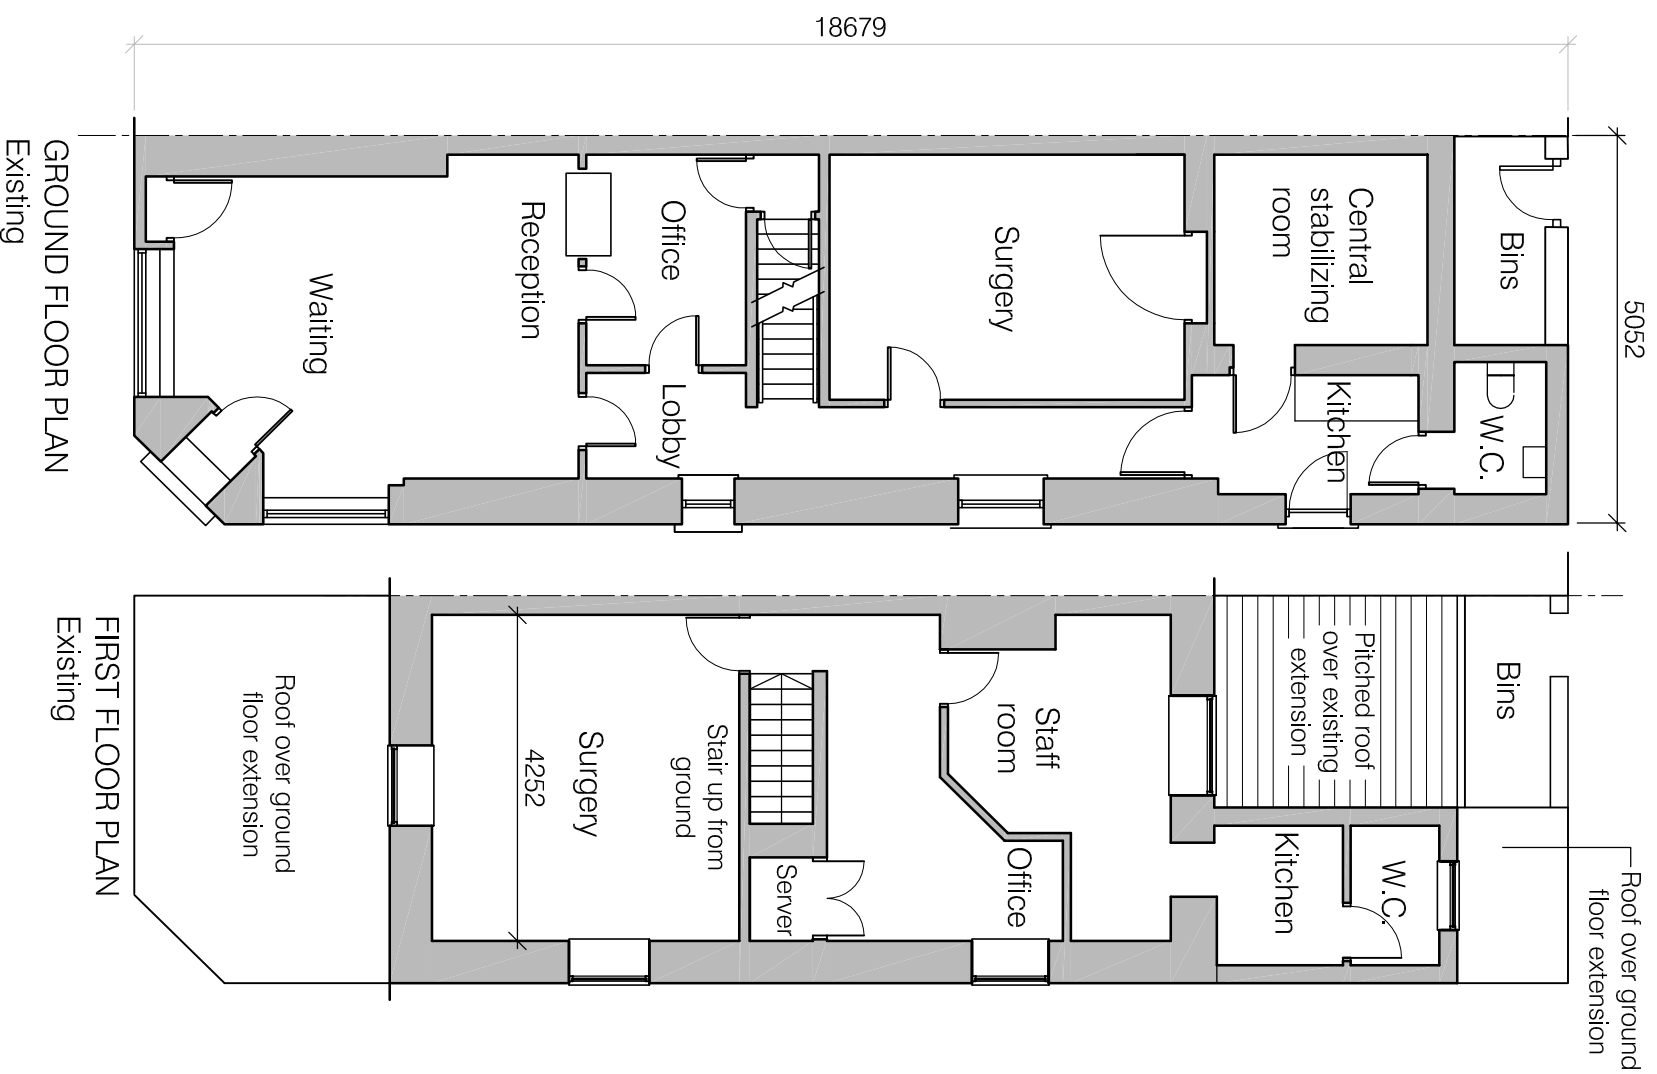

Project First floor extension to Briercliffe Road Dental Practice, Burnley	Drawing title Existing Layouts	Scale 1:100 @ A3	LMC Architecture Limited Architectural design services 4 Doveedale Drive, Ightenhill, Burnley, Lancashire, BB12 8XD Web : www.lmcarchitecture.co.uk	
Client Briercliffe Road Dental Practice Burnley	Drawing number 2337 – PLO1	Date 21.01.24		