


Do not scale. Contractors must check all dimensions on site before preparing production drawings or commencing any work. This drawing and its design is the copyright of LMC Architecture Limited and may not be reproduced in any form whatsoever without their prior express written consent.

Revision	Date	Revision note	Drawn by	Purpose of issue
B	16.02.24	Updated in accordance with recent client comments.	LM	Planning




Mapping contents © Crown copyright and database rights 2024  
Ordnance Survey 100035207

Location Plan - 1:1250

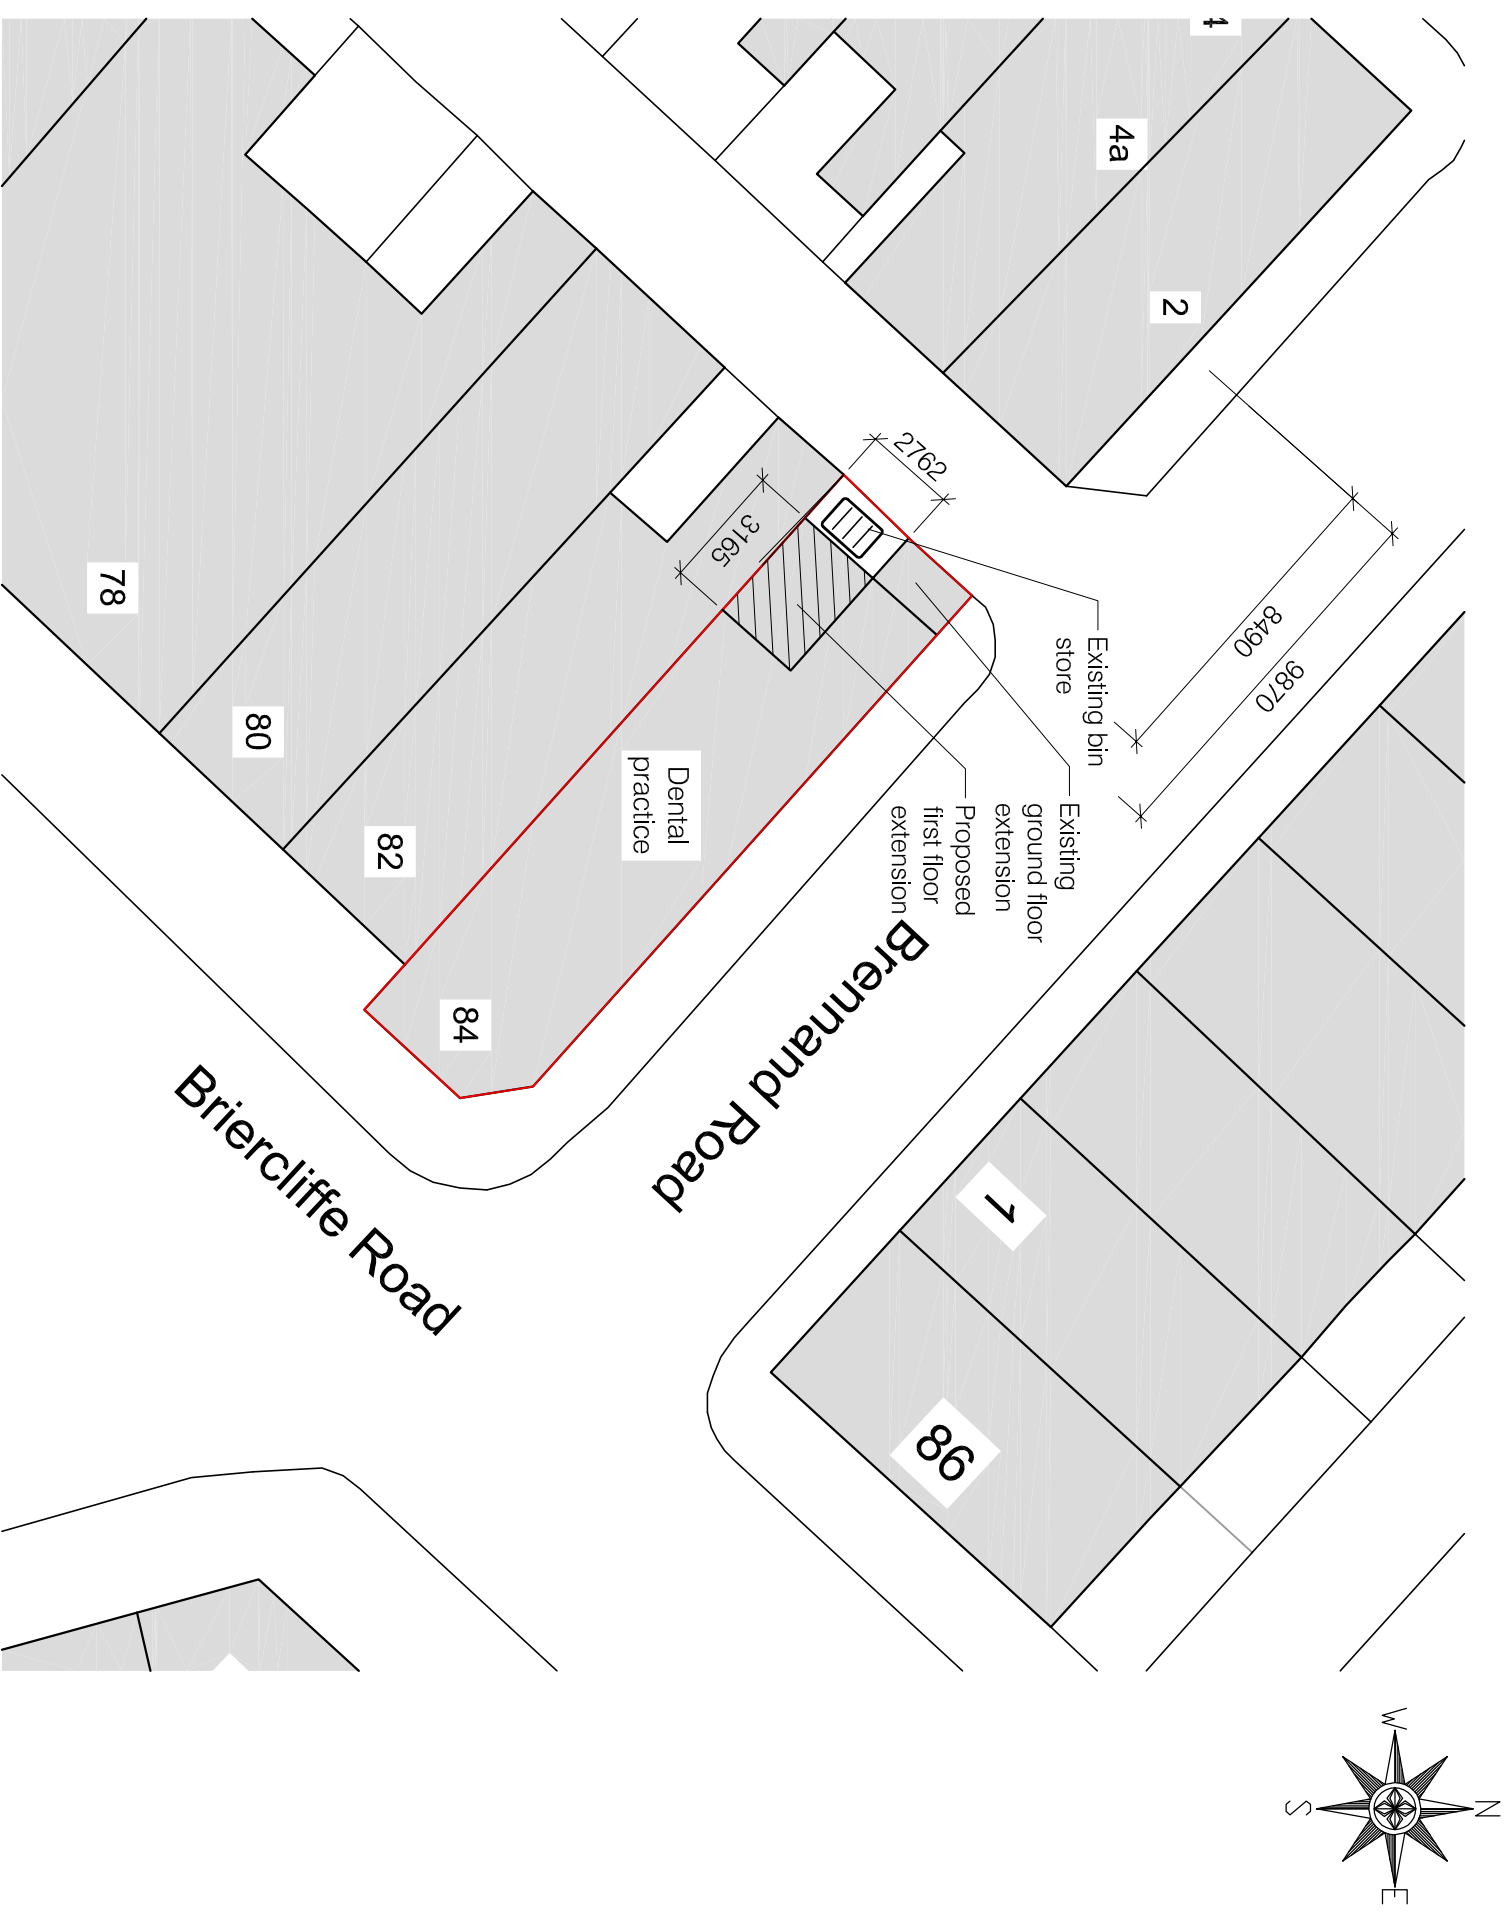

Block Plan - 1:200

<b>Project</b> First floor extension to Briercliffe Road Dental Practice, Burnley	<b>Drawing title</b> Location and Block plans	<b>Scale</b> As noted @ A3	<b>LMC Architecture Limited</b> Architectural design services 4 Doveedale Drive, Ightenhill, Burnley, Lancashire, BB12 8XD Web : <a href="http://www.lmcarchitecture.co.uk">www.lmcarchitecture.co.uk</a>	
<b>Client</b> Briercliffe Road Dental Practice Burnley	<b>Drawing number</b> 2337 – SP01 B	<b>Date</b> 21.01.24		