



Unit C Riverside Court, NP12 2JG

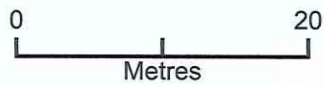

Plan Produced for: Gavin Evans
Date Produced: 05 Oct 2021
Plan Reference Number: TQRQM21278151925871
Scale: 1:500 @ A4

GAS STORAGE COMPOUND PLAN

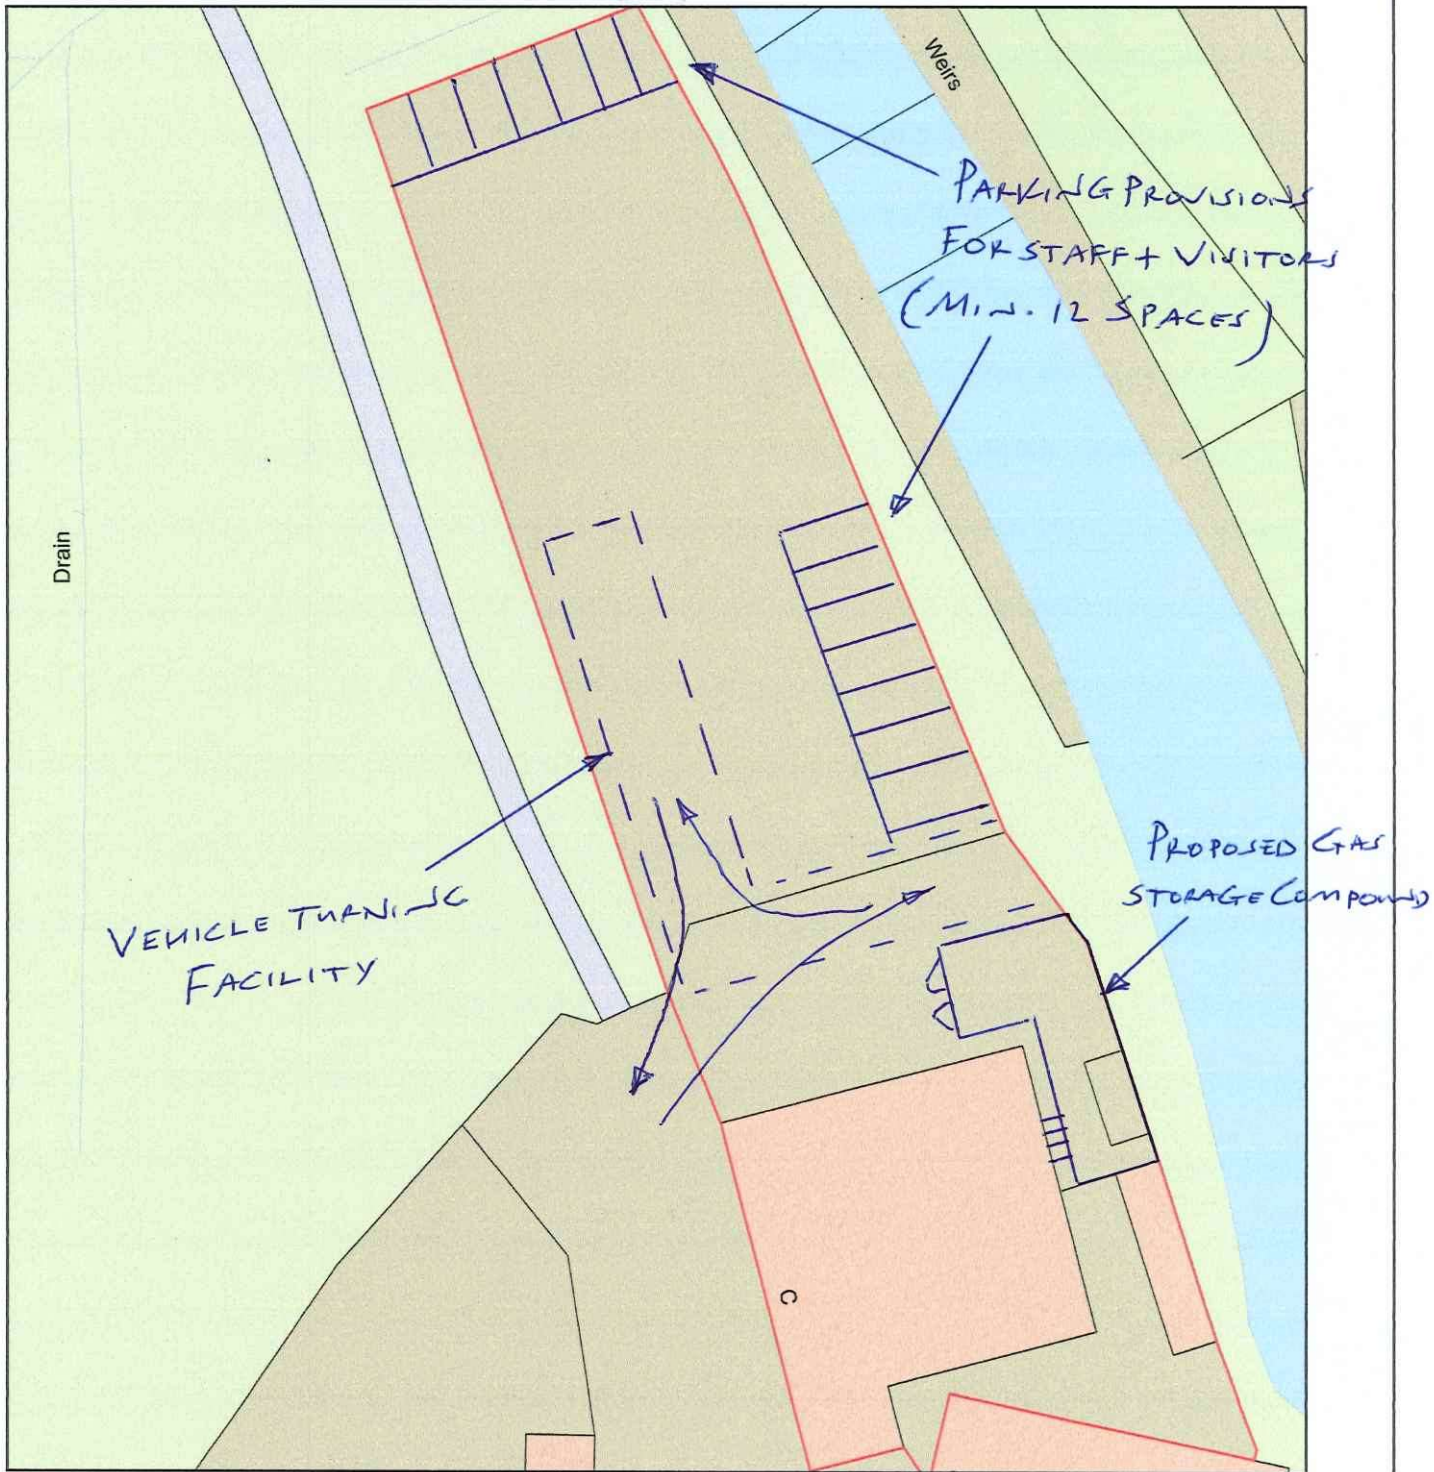