

A: EXISTING RENDER

B: NEW RENDER TO MATCH EXISTING



C: DARK BLUE/BLACK BRICK PLINTH

E: EXISTING / NEW (to extension) HIGH PERFORMANCE ALUMINIUM CLAD, TIMBER WINDOWS

F: PRE-PATINATED METAL CLADDING, RHEINZINK GRAPHITE GREY STANDING SEAM ZINC or approved equivalent

G: PRE-PATINATED METAL CLADDING, RHEINZINK GRAPHITE GREY STANDING SEAM ZINC or approved equivalent

H: NATURAL SLATE (SIG SIGA39s) ROOF TILES WITH VELUX ROOFLIGHTS WITHIN RECESSED FLASHING

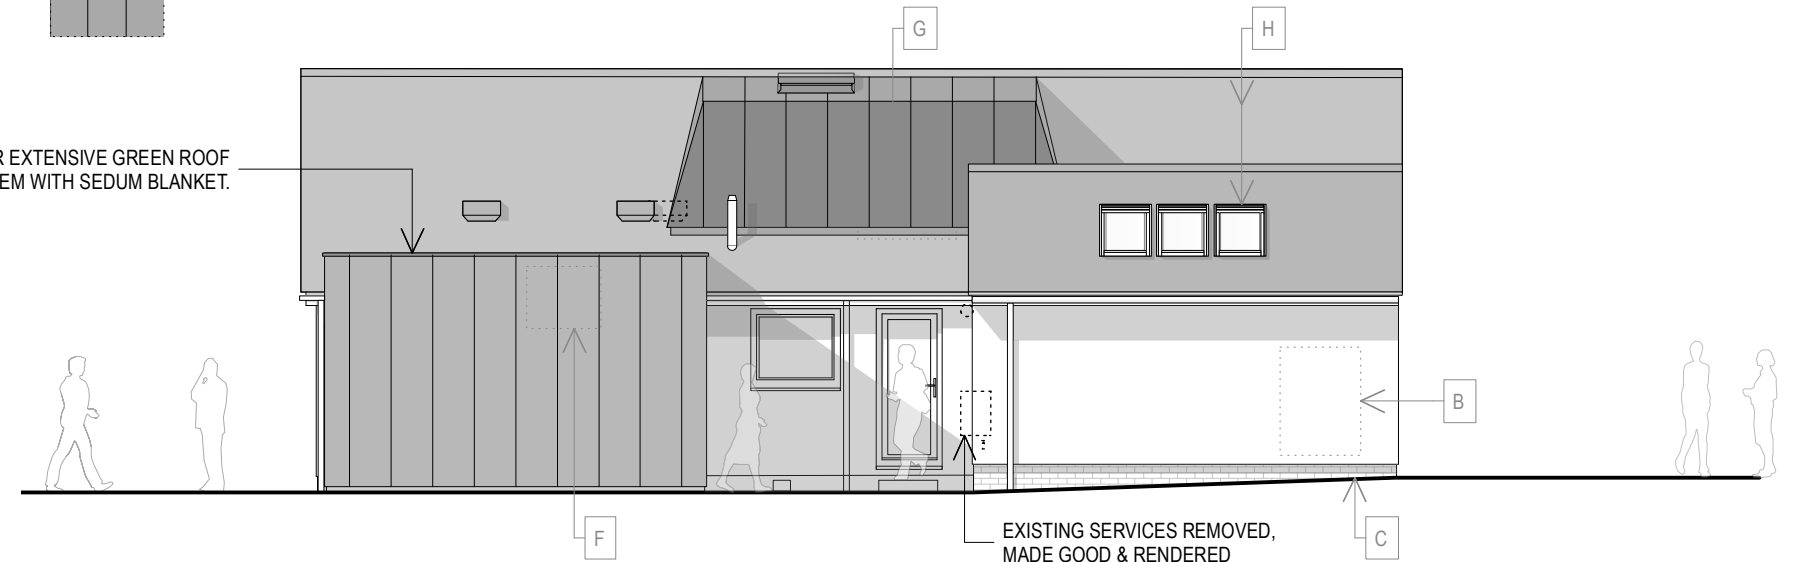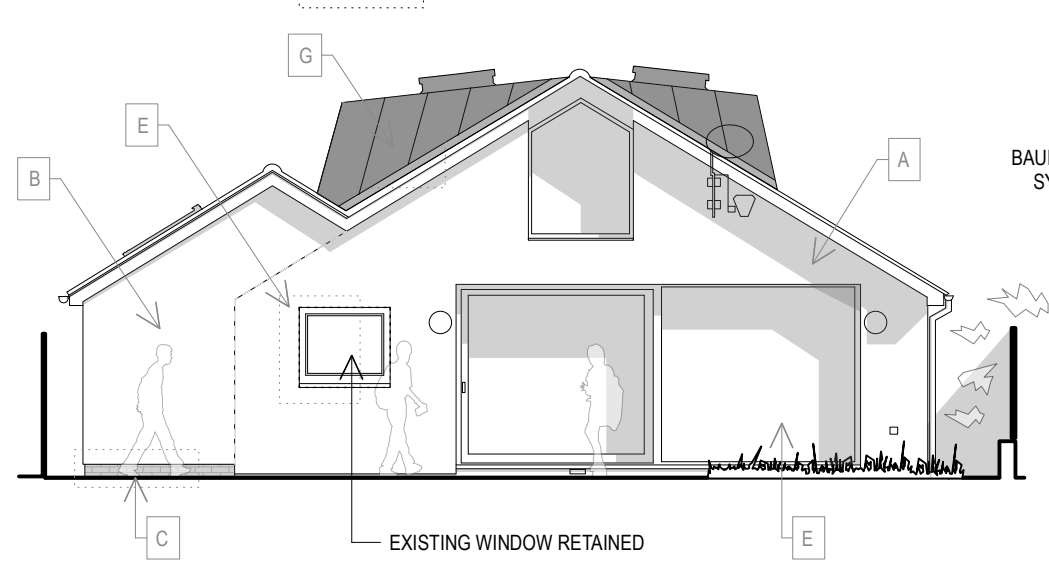


North-West / Rear Garden Elevation


North-East / Side Elevation

H: NATURAL SLATE (SIG SIGA39s) ROOF TILES TO EXISTING ROOF

SOLAR PV PANELS INSTALLED WITHIN IN-ROOF MOUNTING SYSTEM. Precise number TBC on survey.

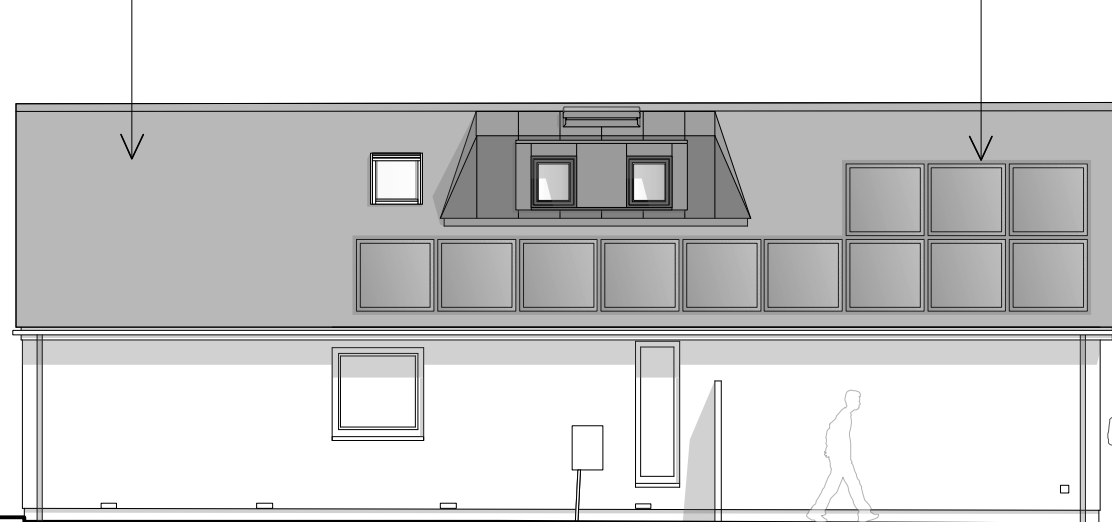


South-West / Side Elevation

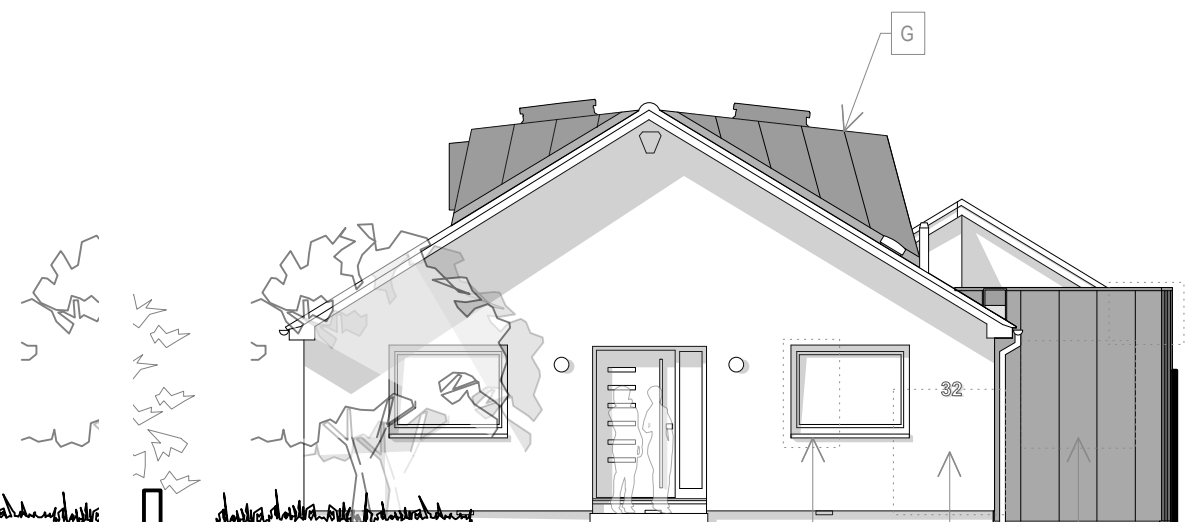

South-East / Street Facing Elevation

Client:	Lynn Harris & Alan Schofield
Project:	32 Chiswick End, Meldreth
Drawing Title:	Proposed Elevations

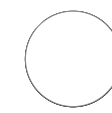

Scale:	Date:
1:100 @ A3	20-06-2022
Drawing No.	Revision No.
2102/053	4