

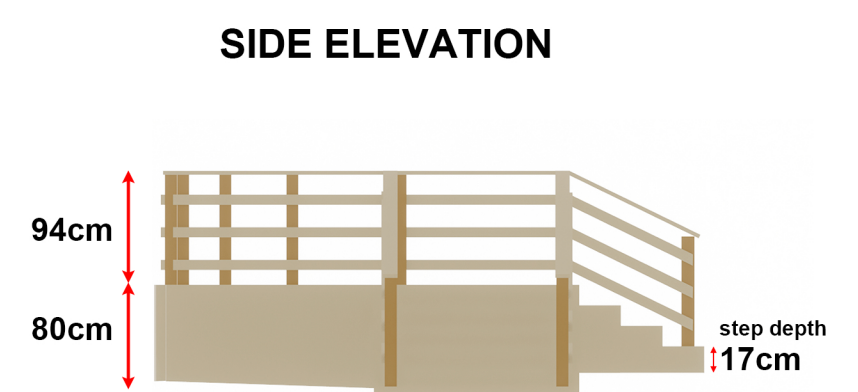
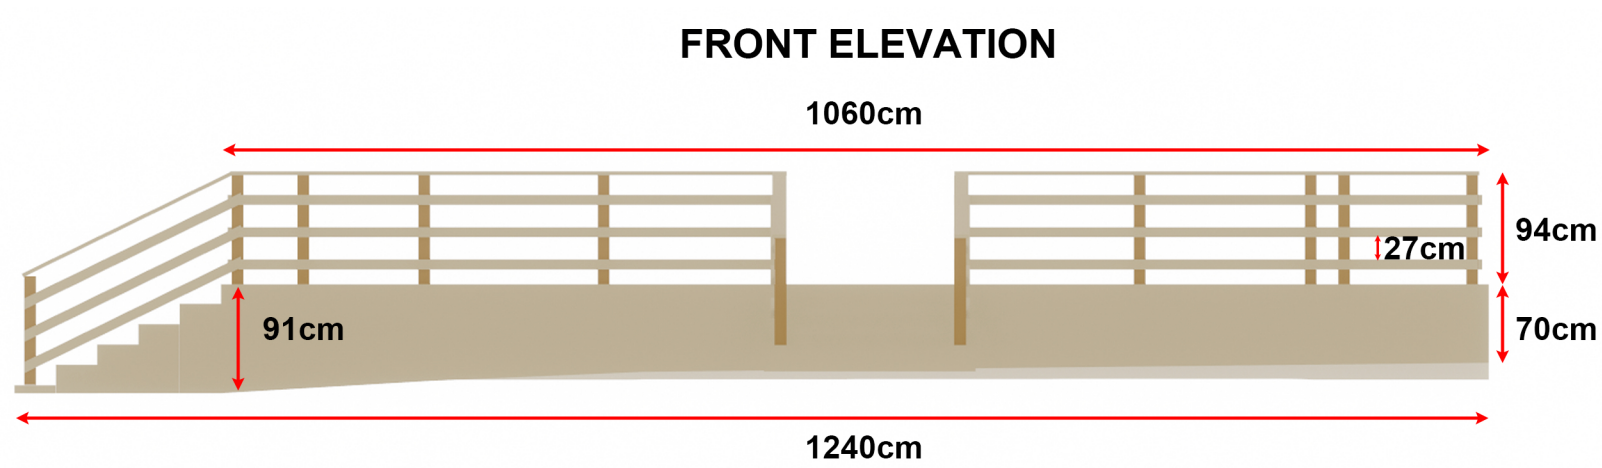
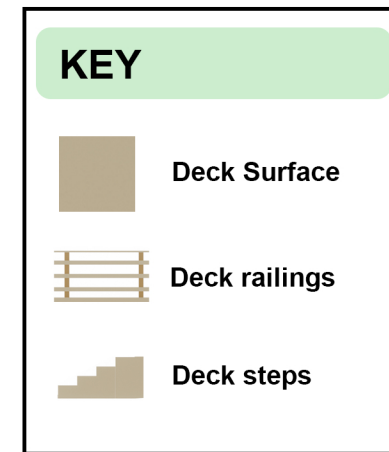
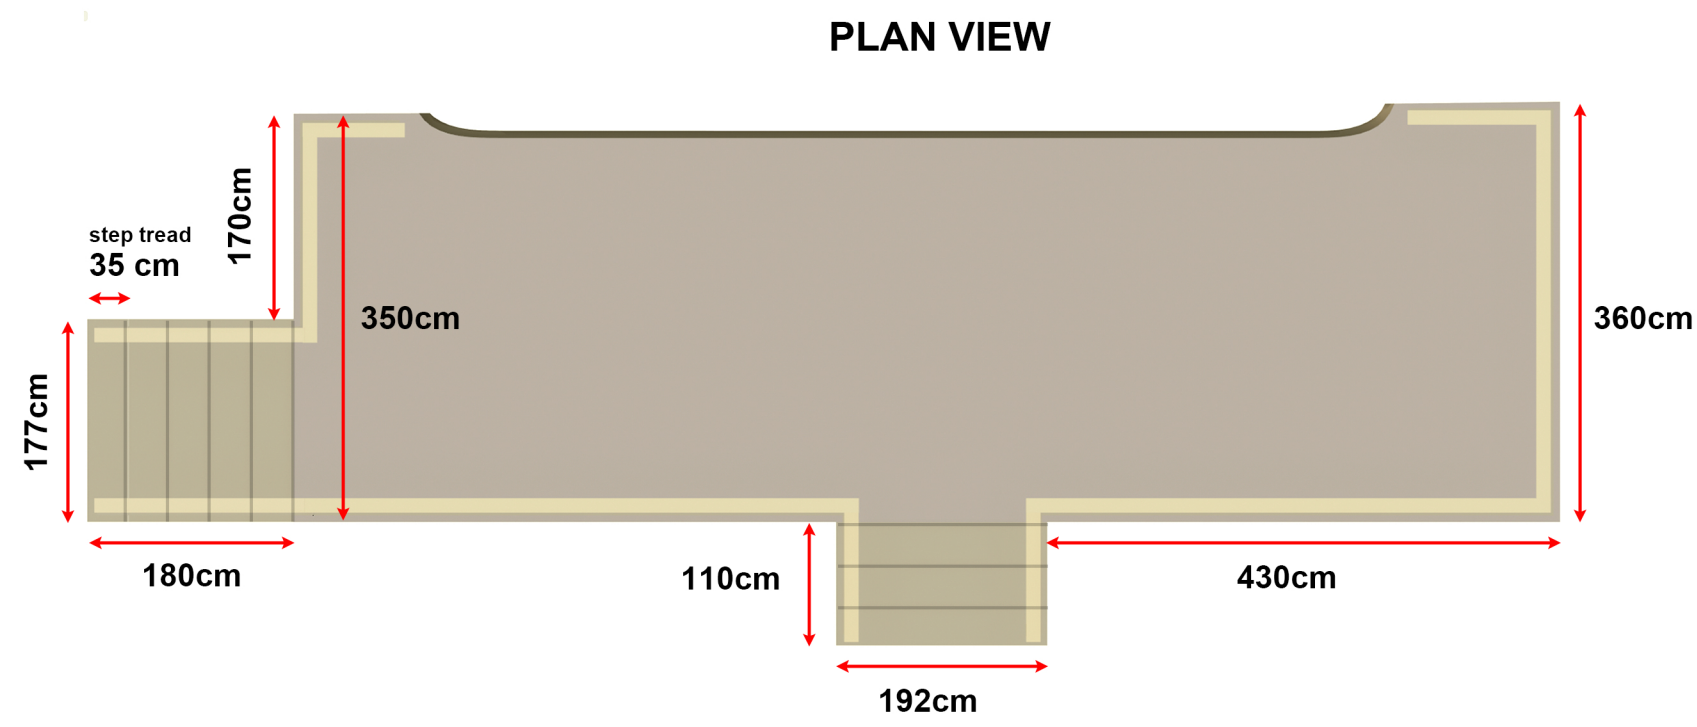
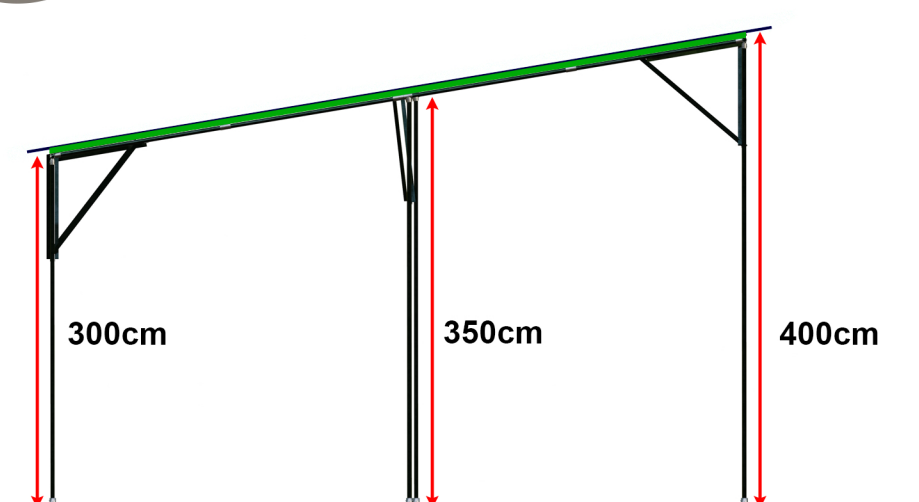
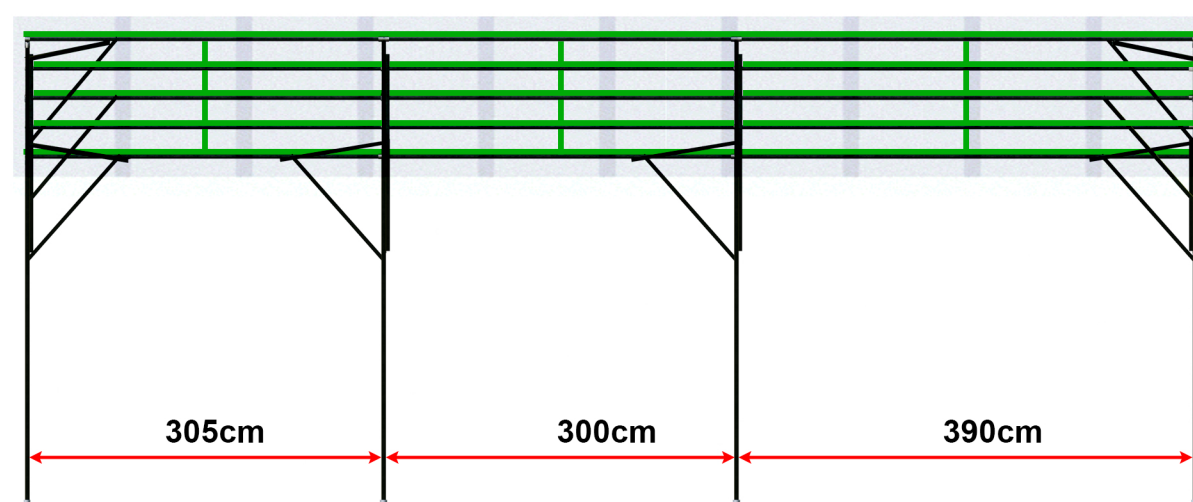
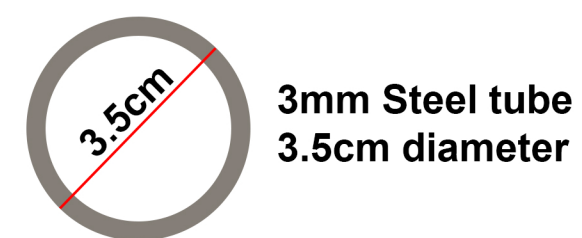


**DECK AREA**

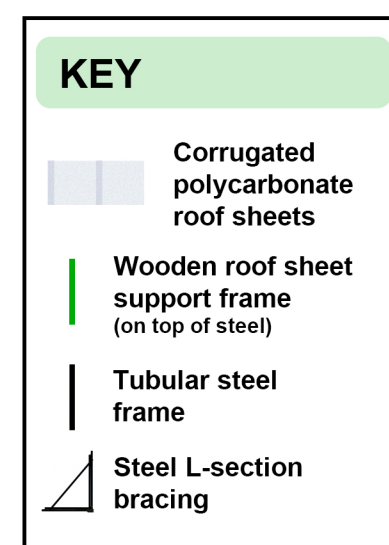

Deck plan

**TUBULAR STEEL ROOF STRUCTURE**

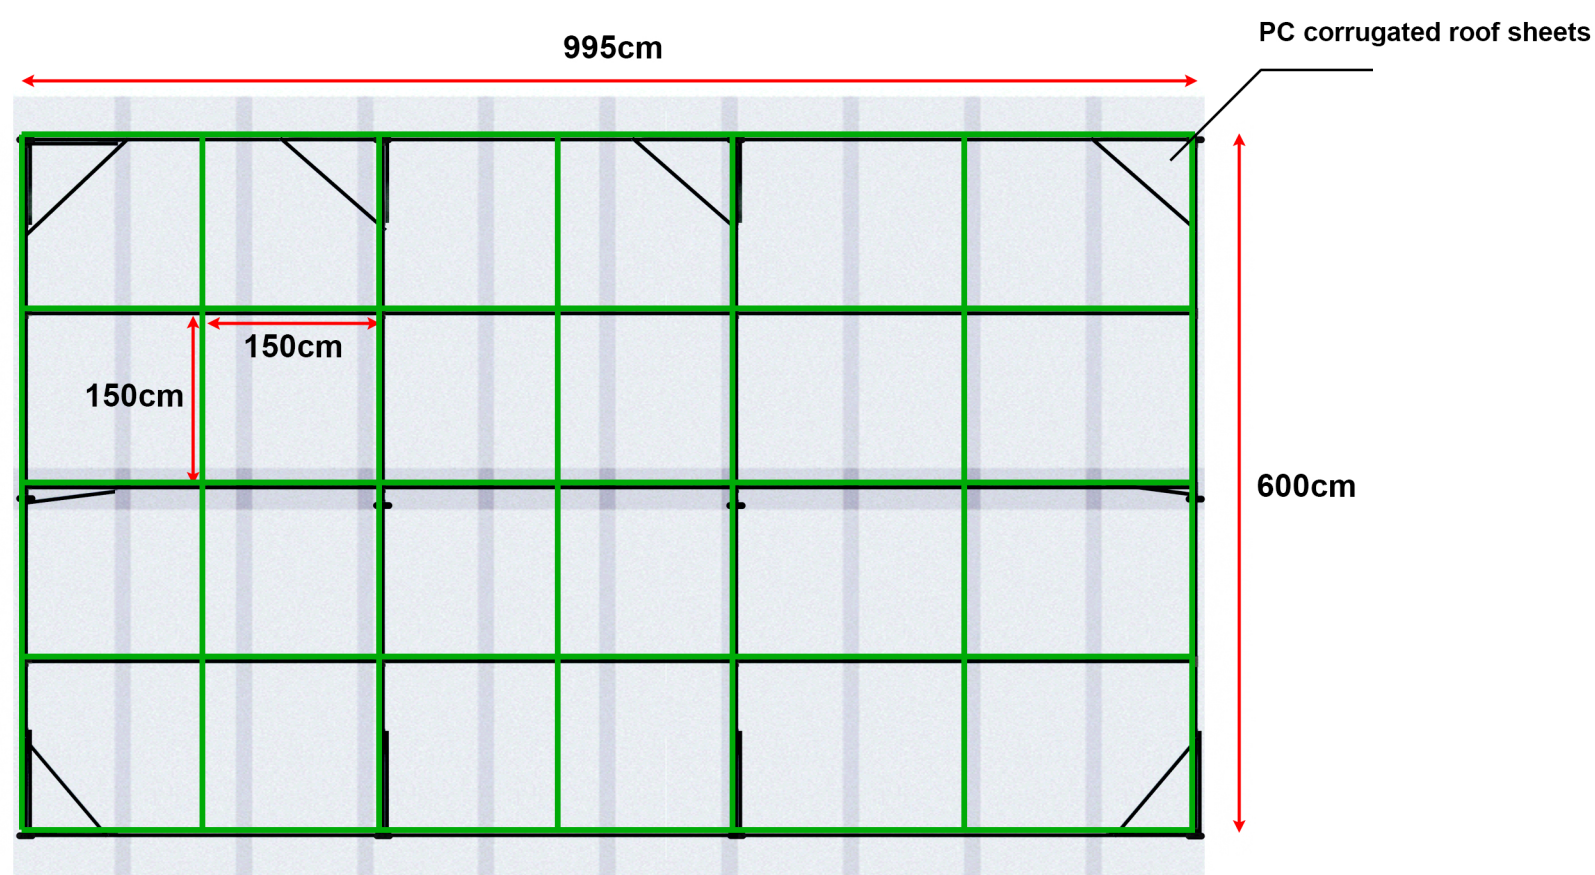

Roof plan