




West Elevation 1:50

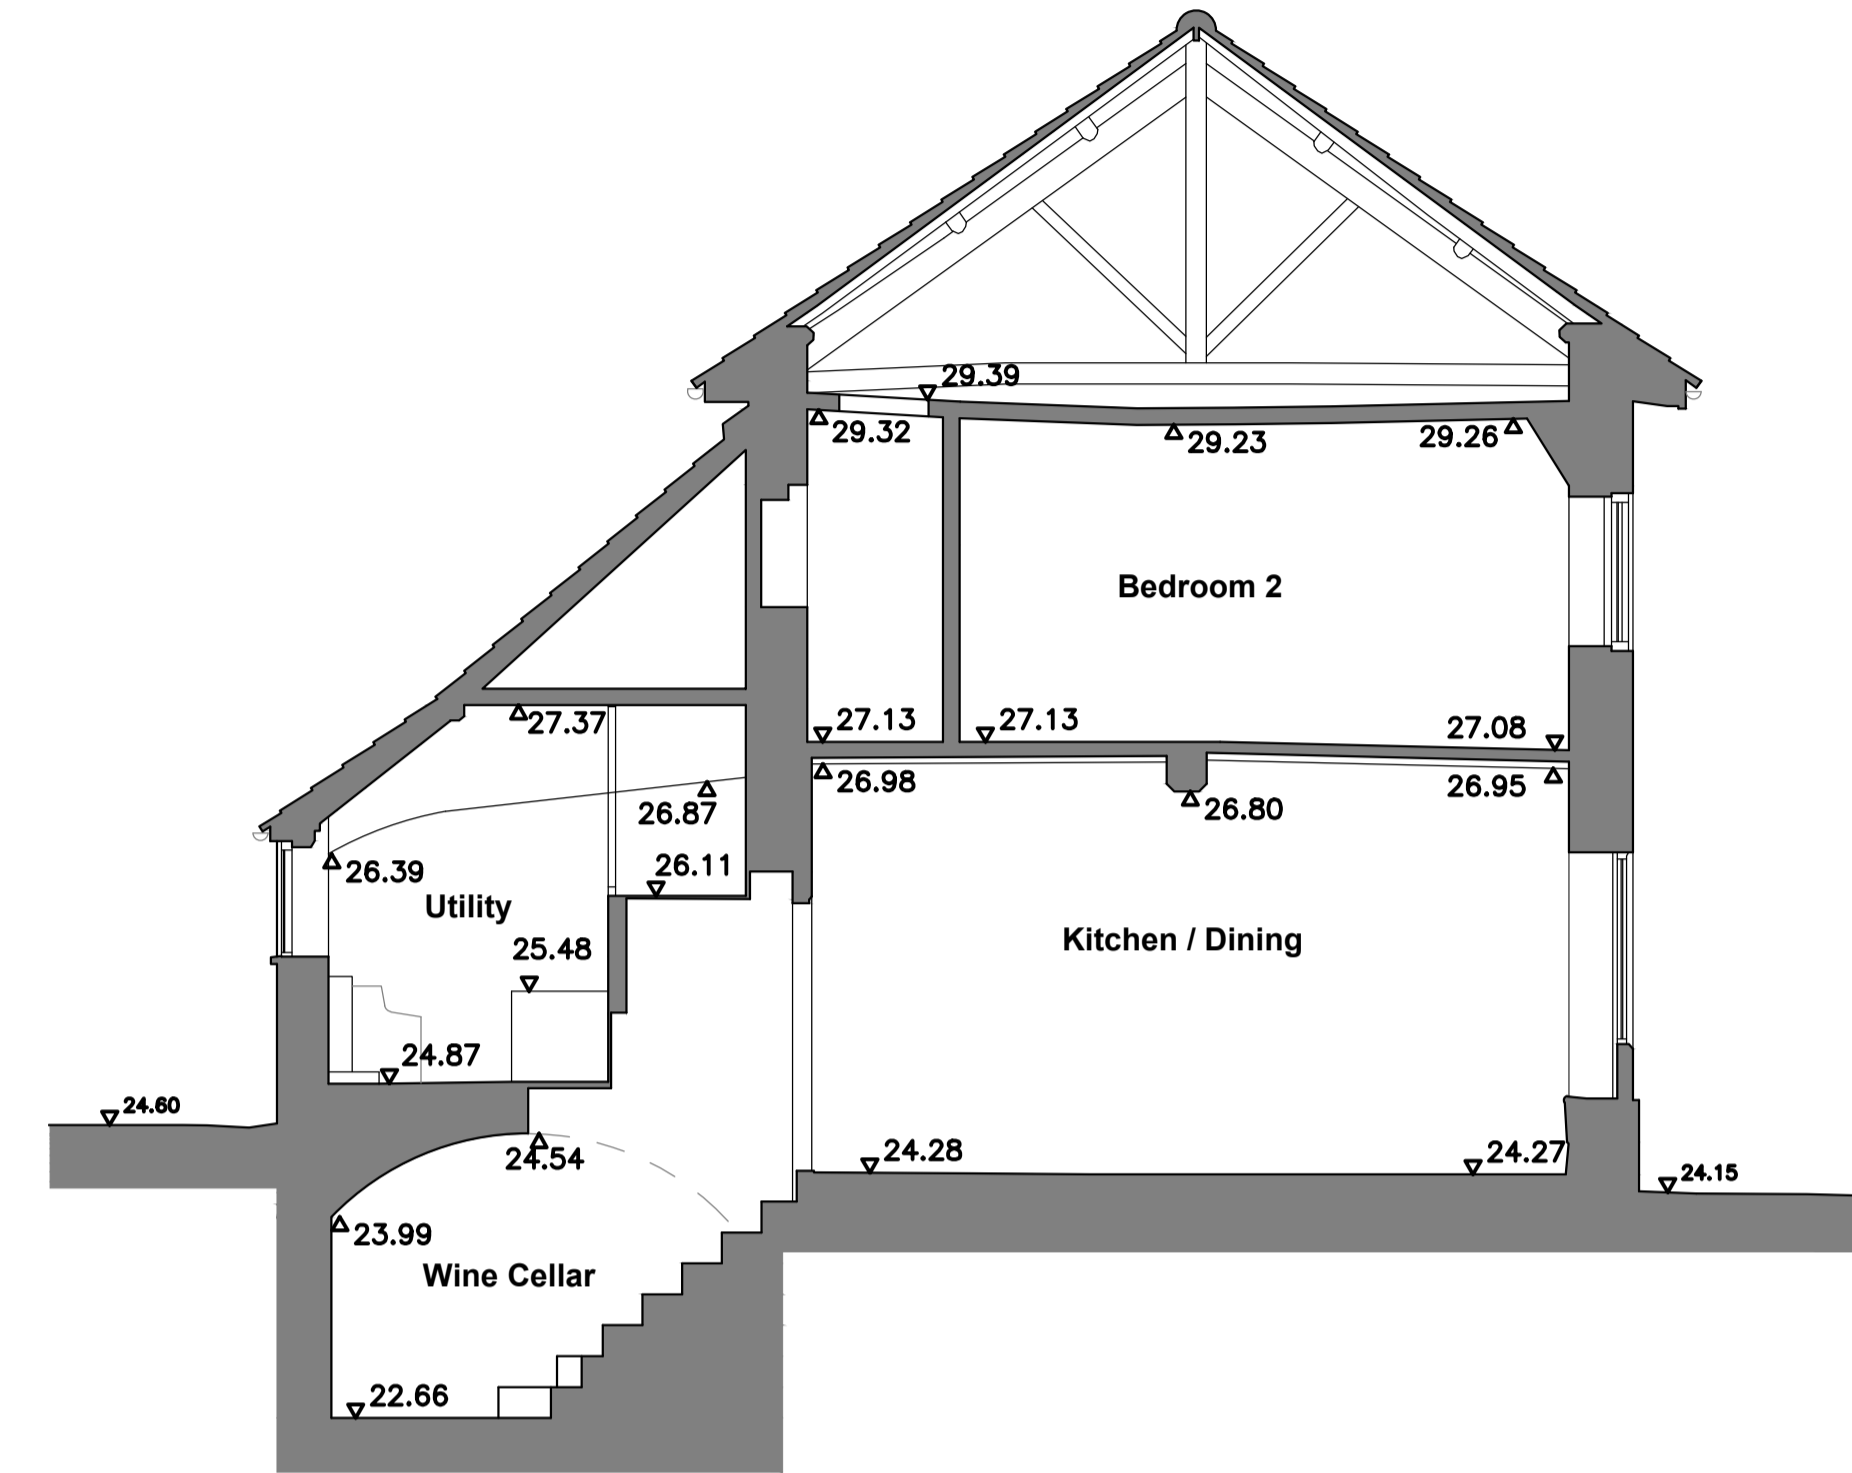

Cross Section Facing South 1:50



East Elevation 1:50



North Elevation 1:50