
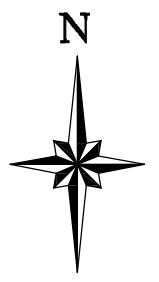


not scale dimensions from this drawing. All dimensions to be checked on site prior to commencing works. Not warranted for any purpose except that indicated.

Revision, Notes, Date, By.

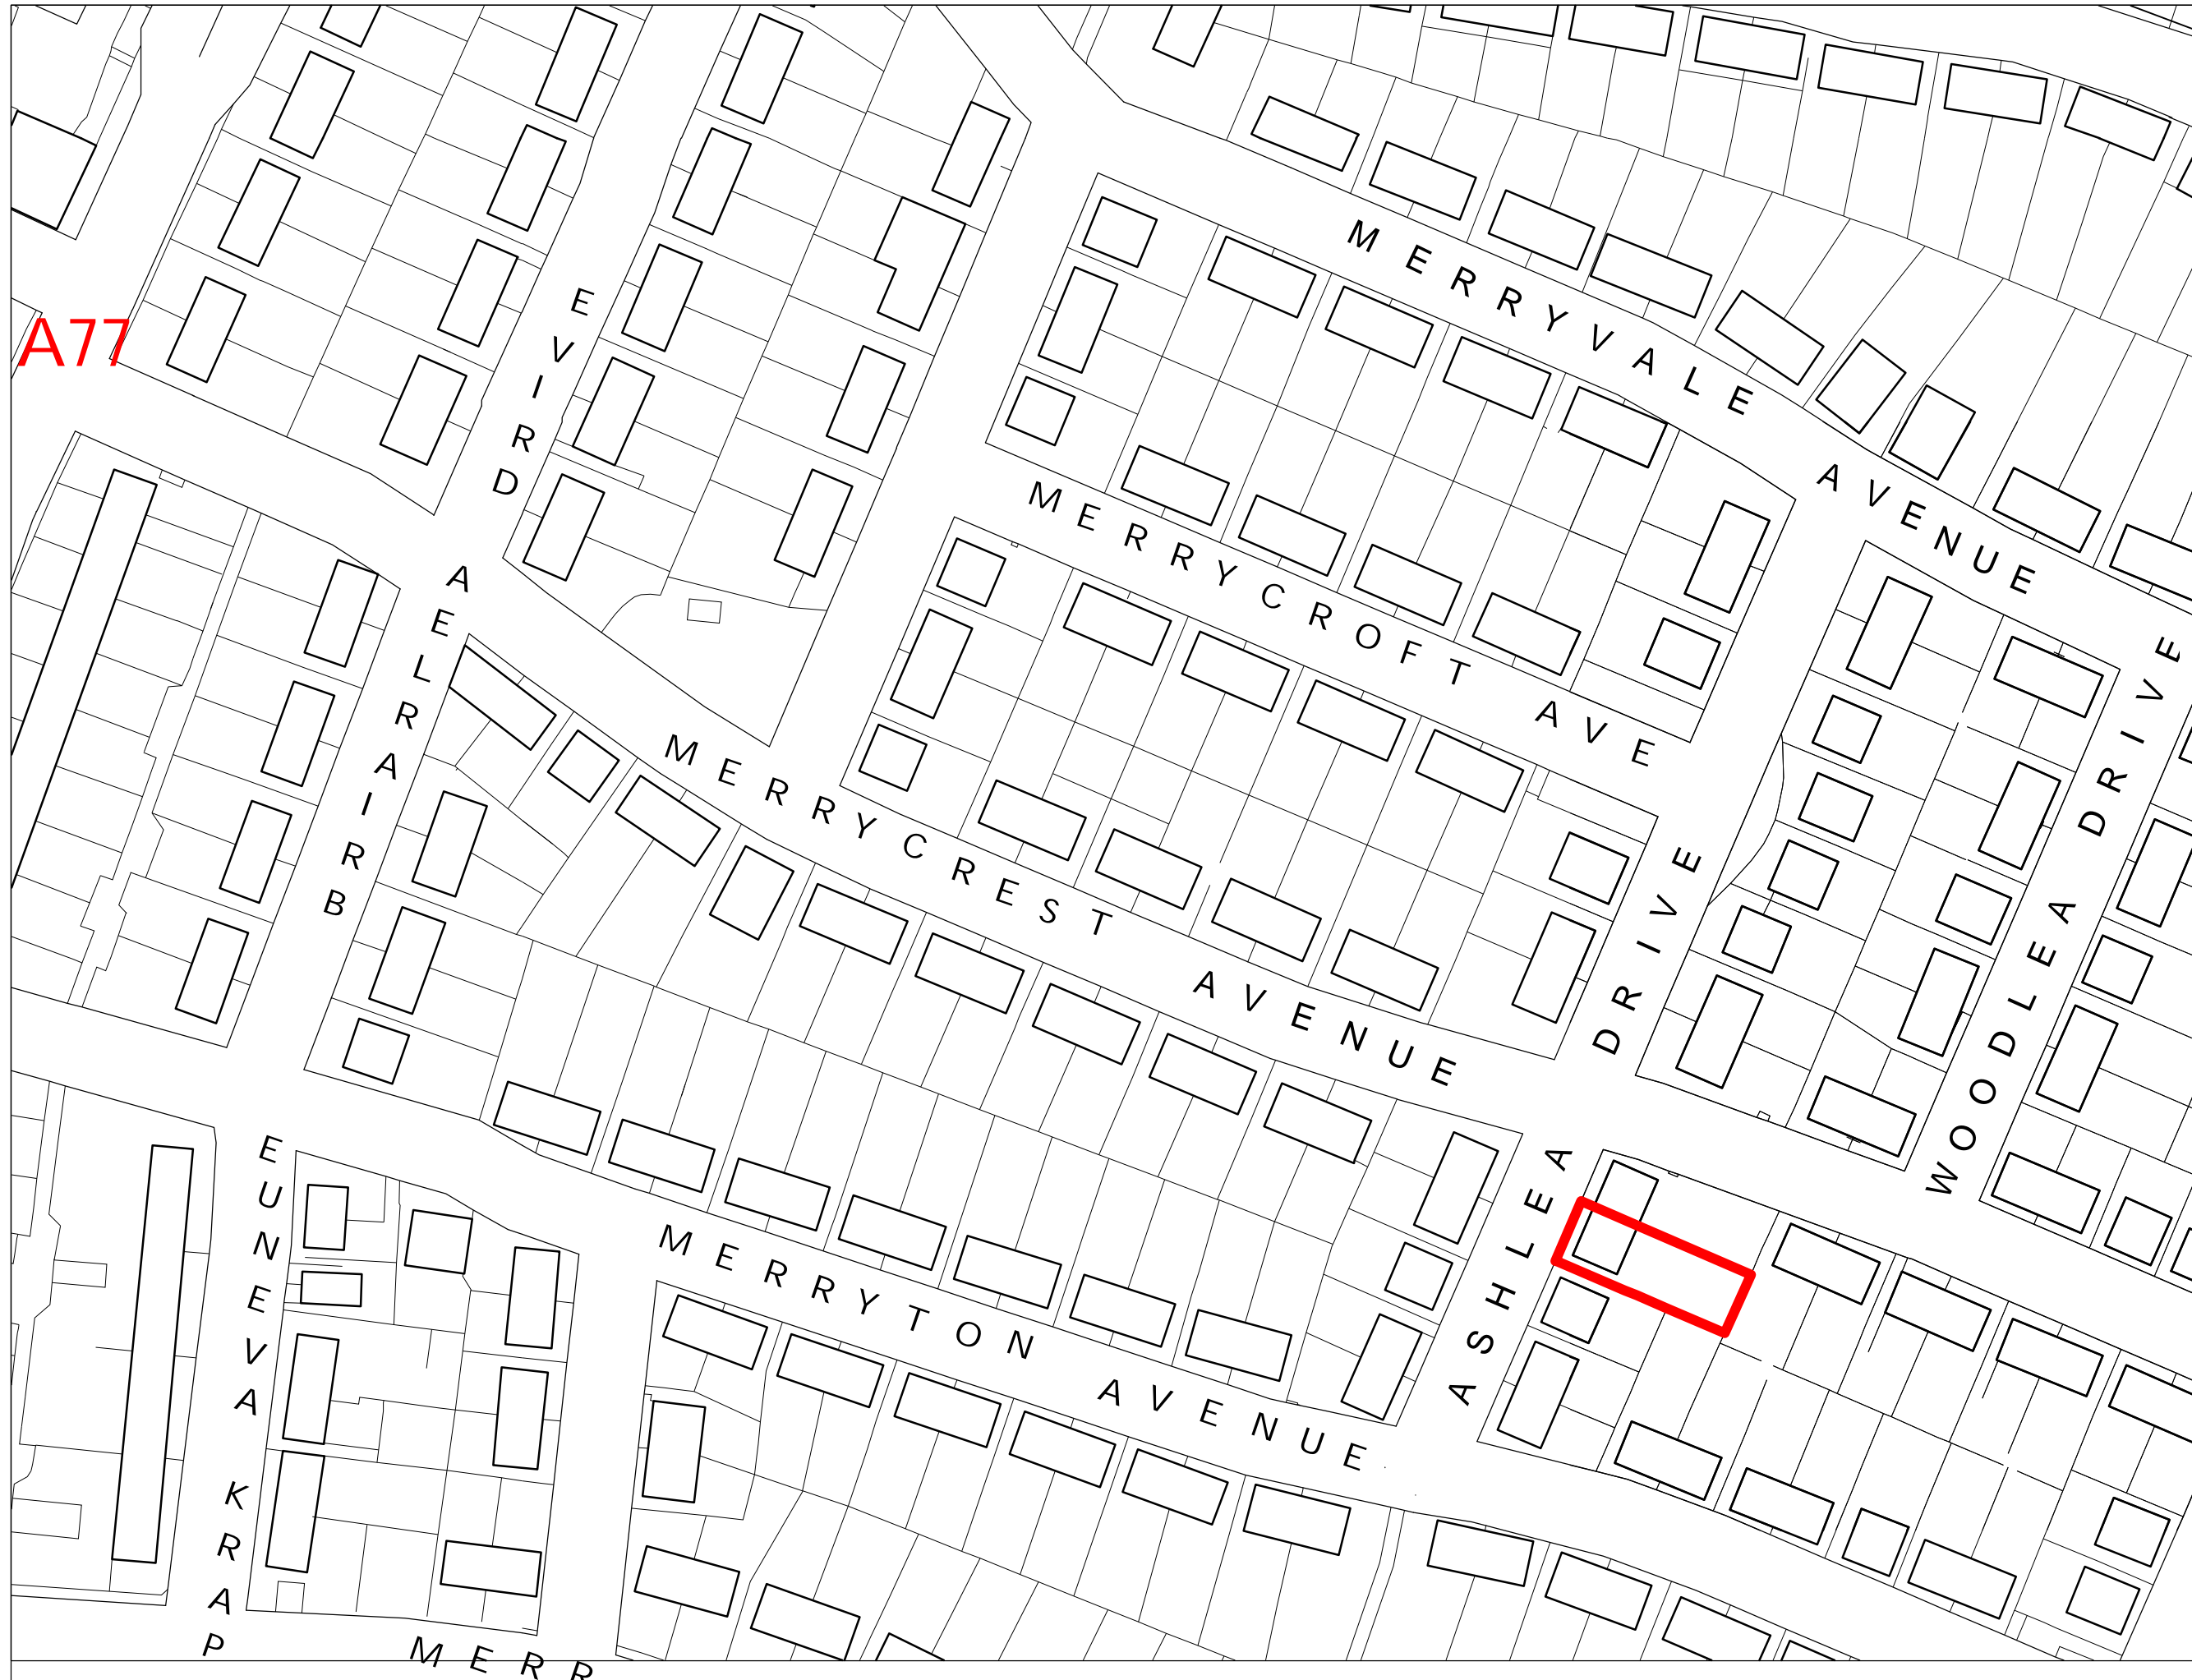

RIAS Chartered Architects
www.VellowWood.com
0845 508 2823

Design:

Location:

21 Ashlea Drive
Giffnock, Glasgow
G46 6BH

Drawing Title:

Location Plan

Date: 27/11/23 Drawn: JC

Scale: 1:1250 @A3 Checked

Drawing No.:

3194 / 001

For: Planning Revision

