



not scale dimensions from this drawing. All dimensions to be checked on site prior to commencing works. Not warranted for any purpose except that indicated.

Revision, Notes, Date, By.

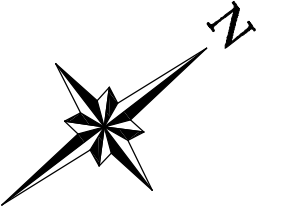

1 Block Plan
As Proposed

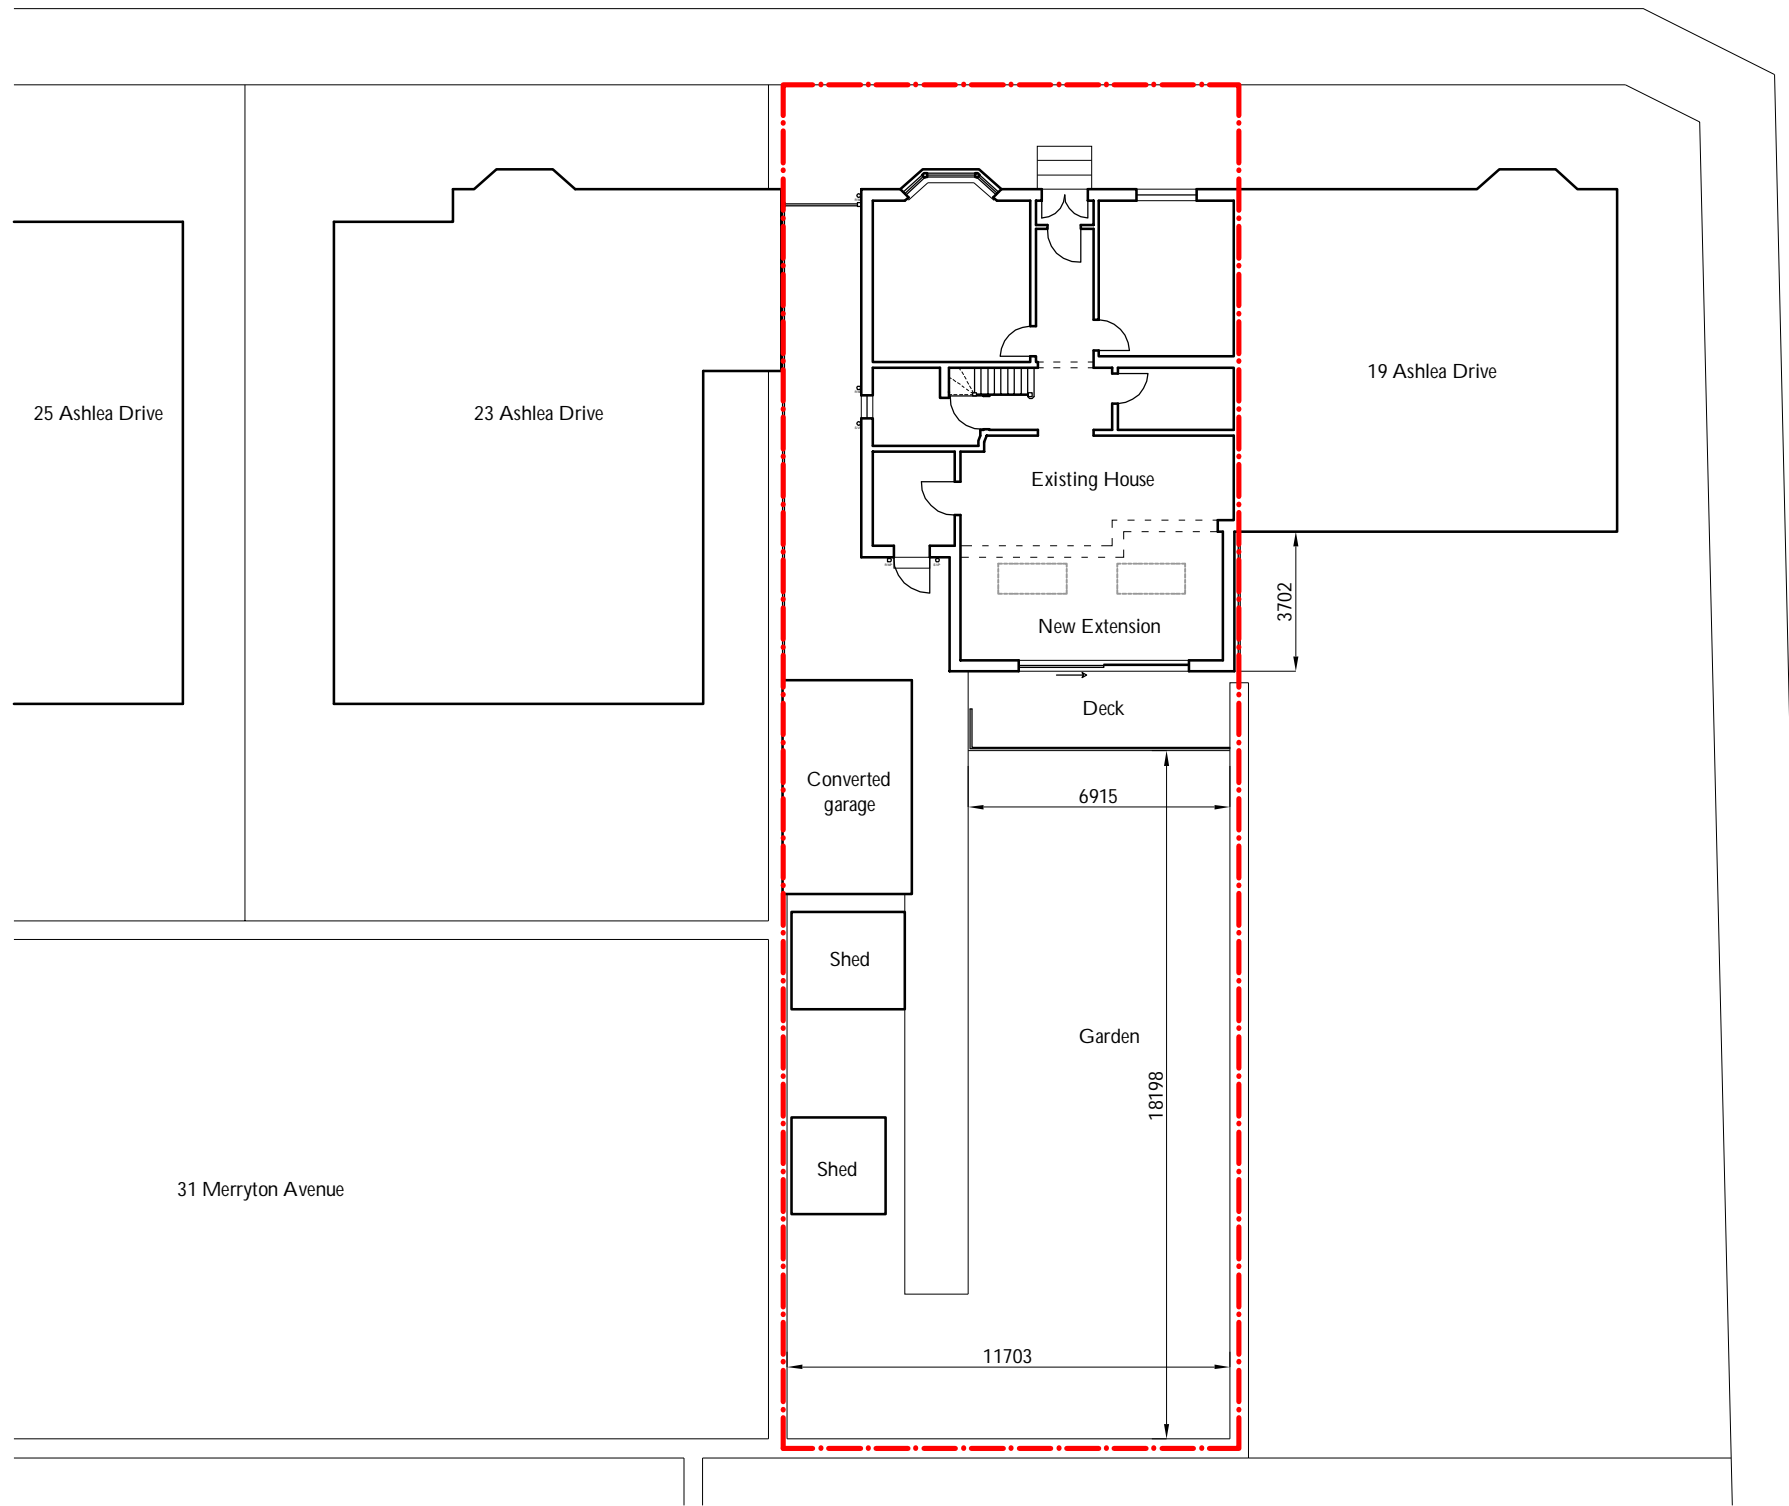

RIAS Chartered Architects
www.VellowWood.com
0845 508 2823

Design:	
Location:	
Proposed Extension to House at 21 Ashlea Drive, Giffnock, Glasgow, G46 6BH	
Drawing Title:	
Block Plan As Proposed	
Date	08/02/24
Drawn	JC
Scale	1:200 @A3
Checked	
Drawing No.	
3194 / 008	
For	Planning
Revision	