
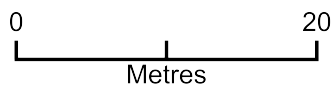


# Kerb Drop Extension. 42 Arundel KT17 2RG

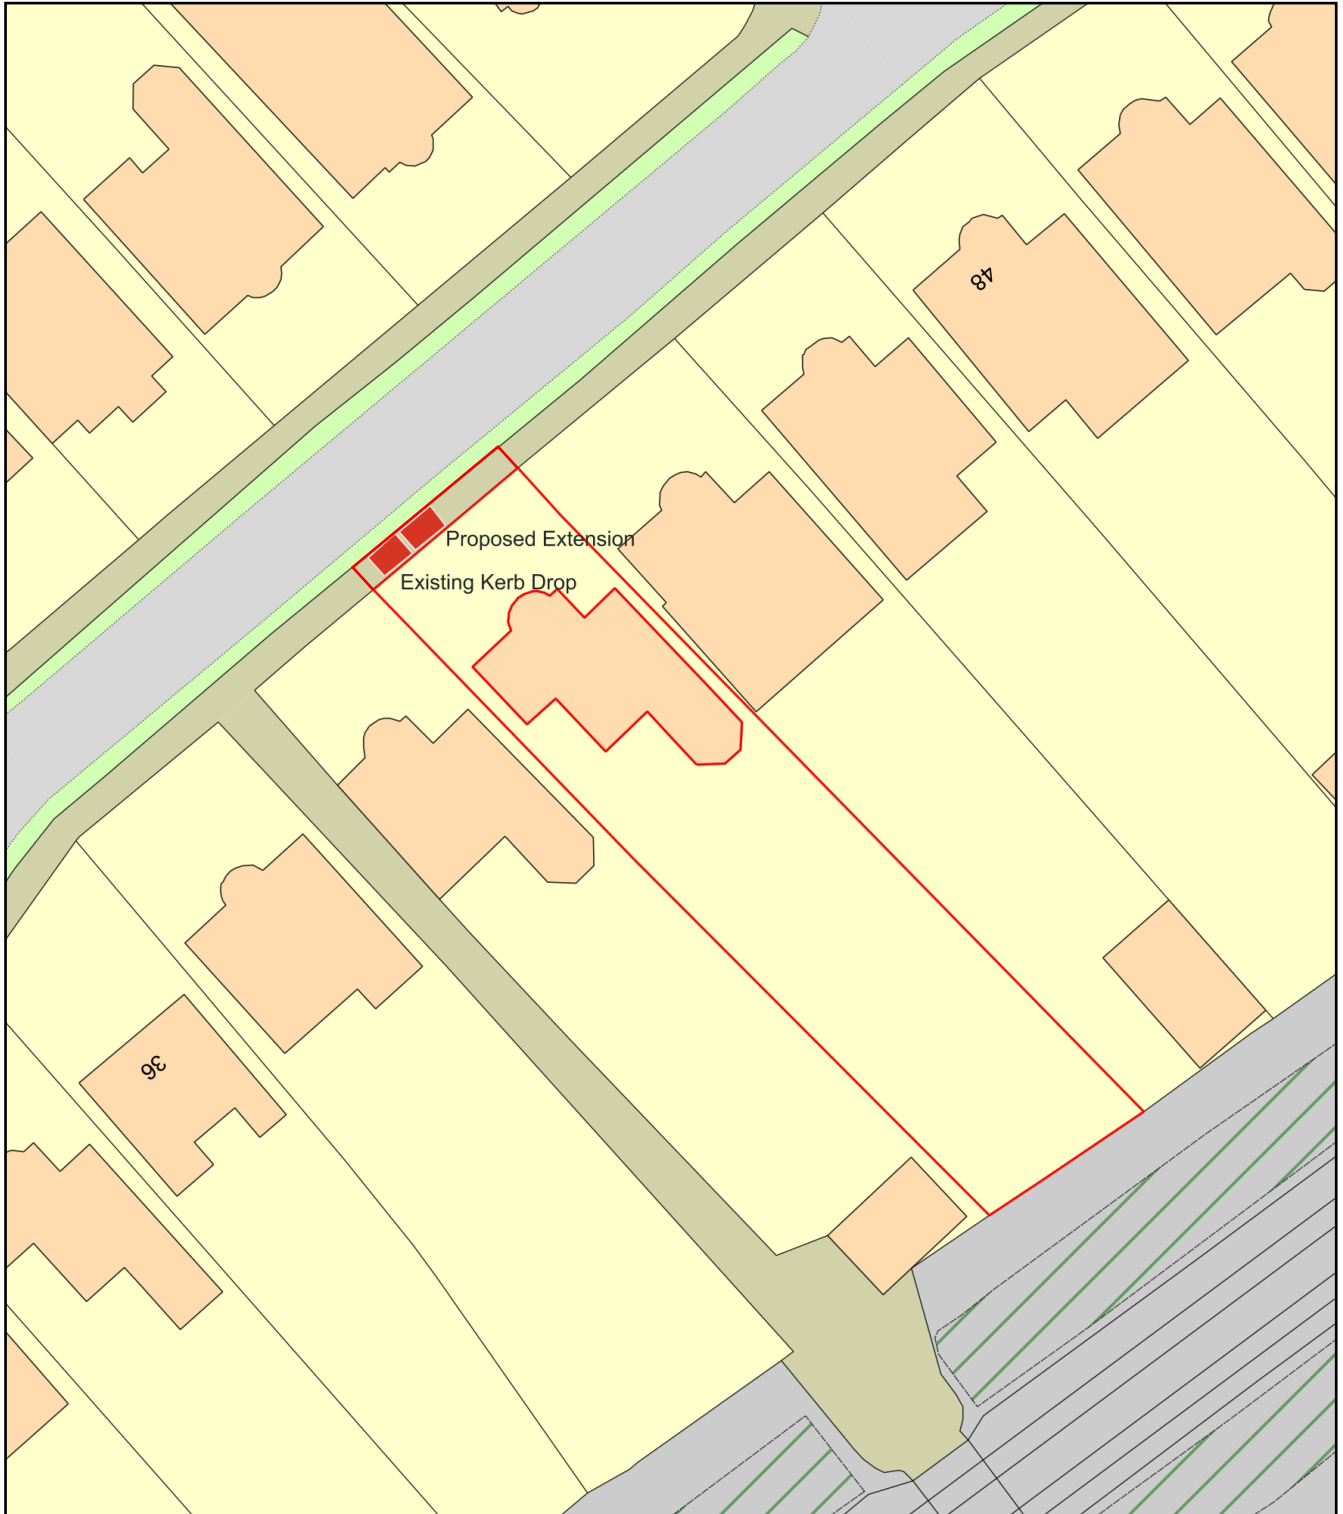

Plan Produced for: Thivan Visvanathan

Date Produced: 11 Jan 2024

Plan Reference Number: TQRQM24011091205611

Scale: 1:500 @ A4