





Front Elevation
as Existing 1/100

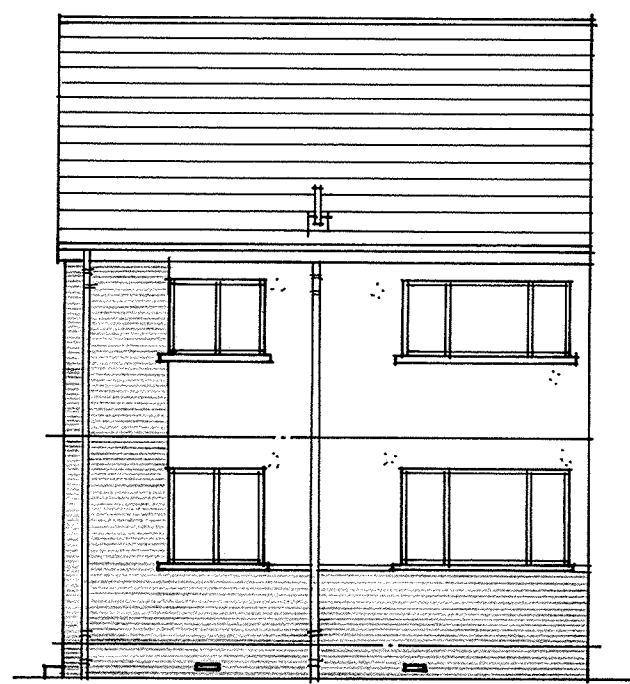


Rear Elevation
as Existing




Side Elevation
as Existing

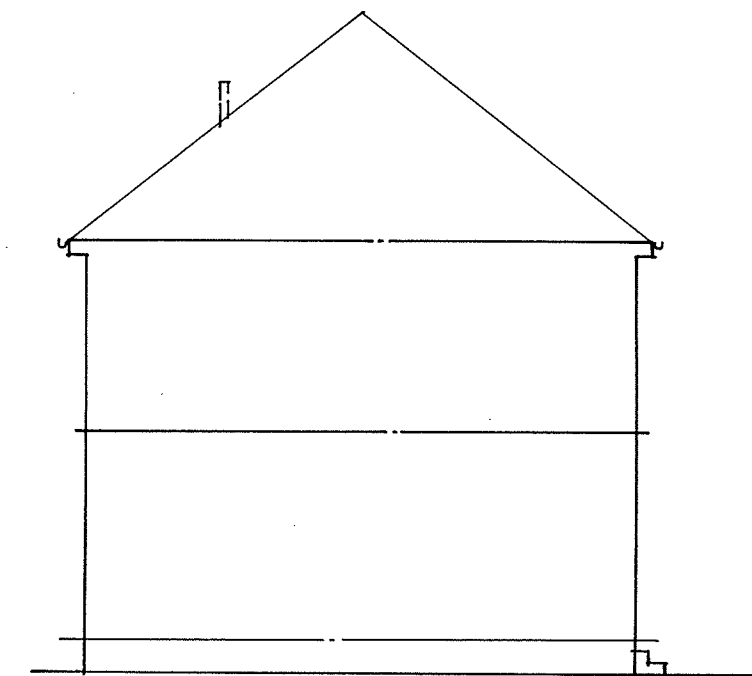


Side Elevation
as Existing

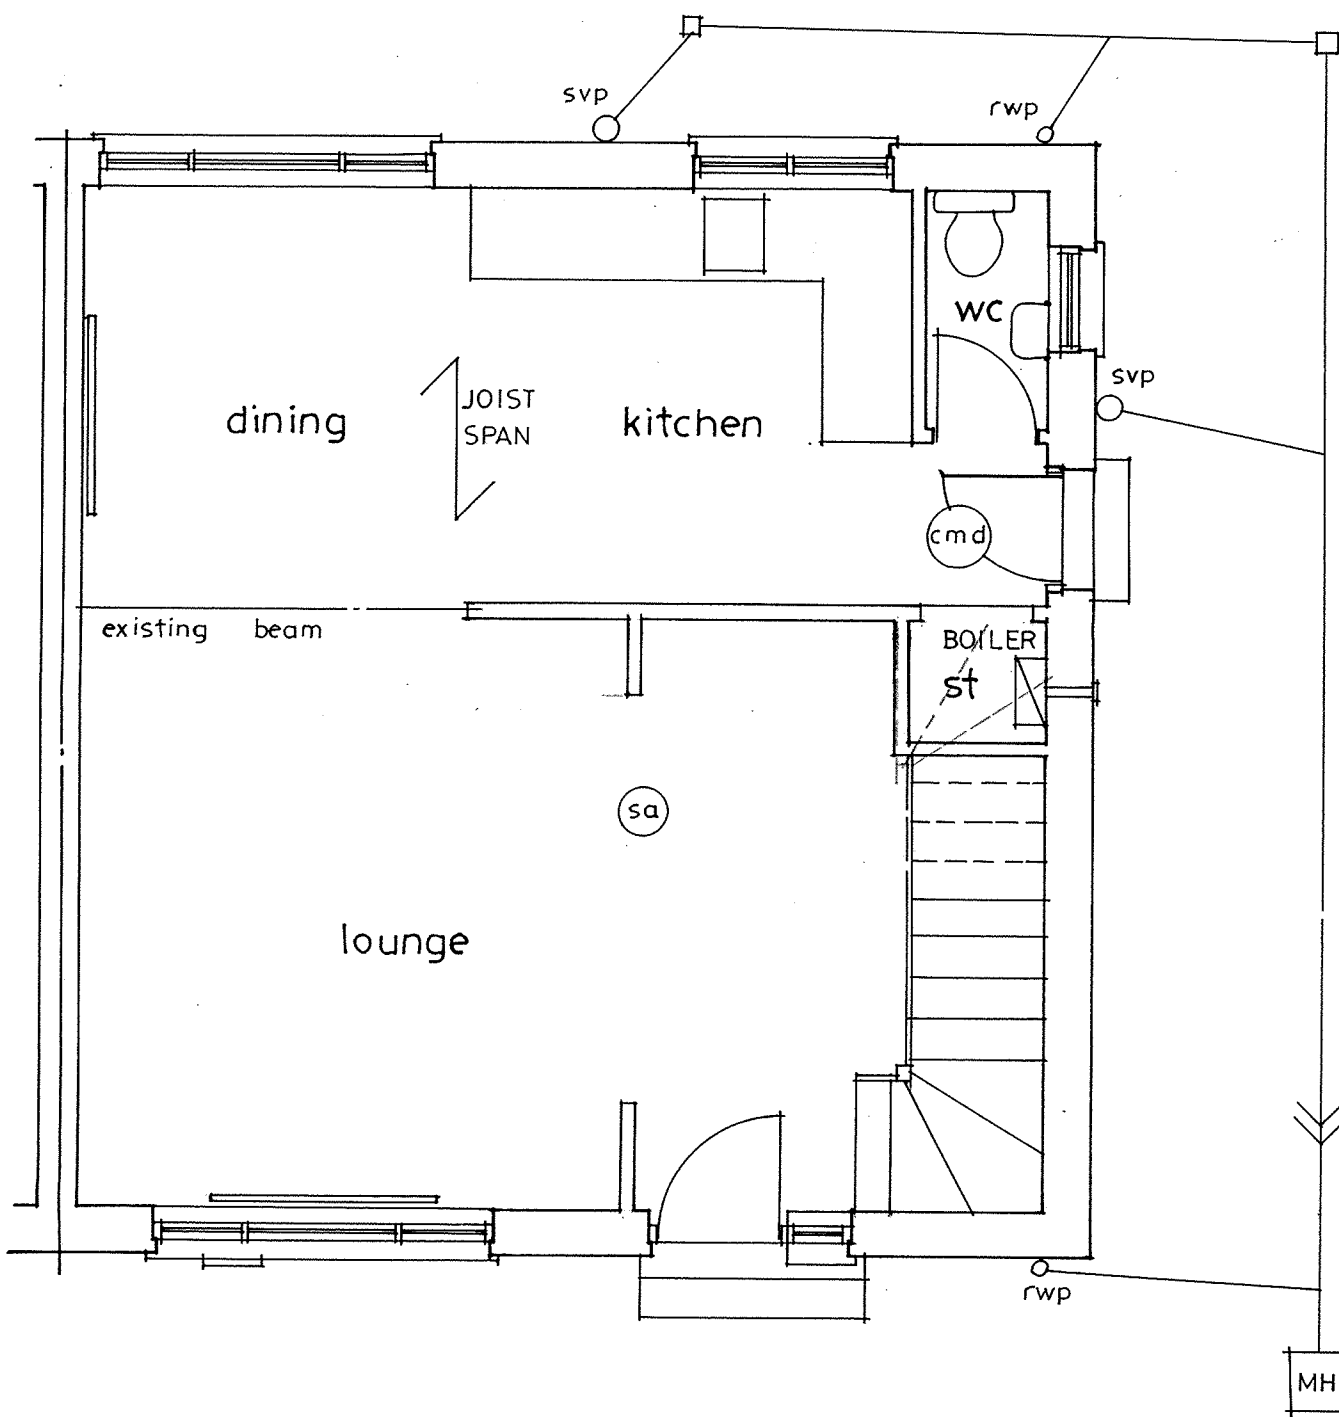


Ground Floor Plan as Existing 1/50

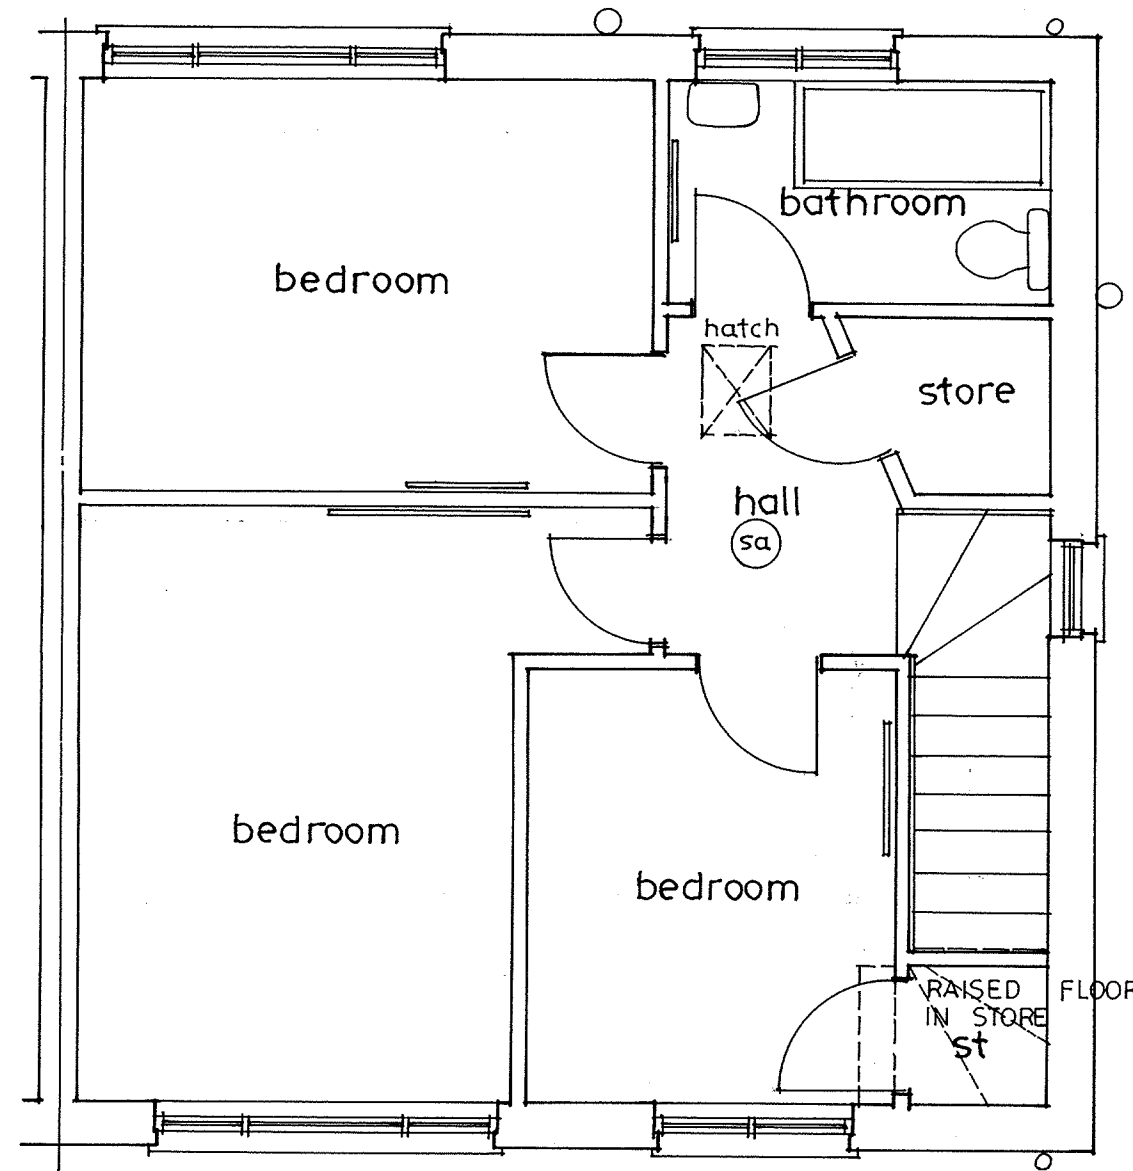

First Floor Plan as Existing

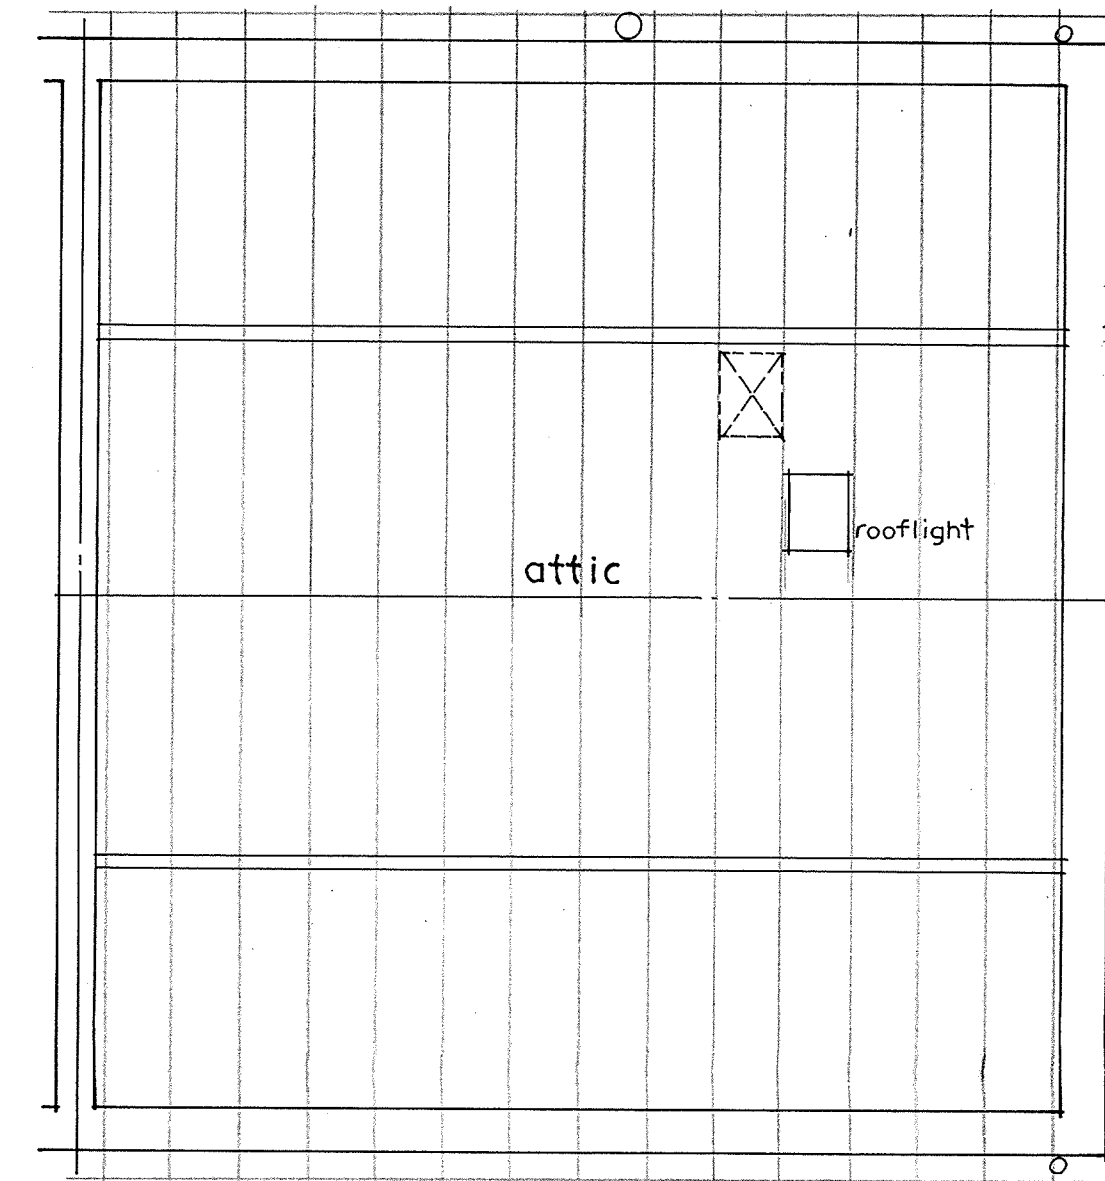

Attic Floor Plan as Existing

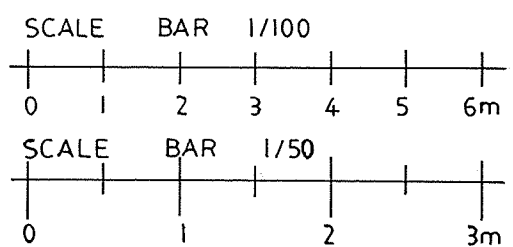

Notes
 All works to comply with current building regulations. No high alumina cement to be used.
 All drainage to satisfaction of local authority.
 All electrics to comply with IEE regulation 17th edition.
 Do not scale from the drawing check sizes on site.
 Building Control to be notified in writing 7 days prior to commencement.

DEREK THOMPSON
 Architectural Services

Telephone: 889 4468

client
 Mr Gordon Peacock

address
 Newark School House
 Bridgend Avenue
 Port Glasgow PA14 5SU

Attic Conversion,
 Alterations and Porch
 Plans and Elevations
 as Existing

SCALE-1/50,1/100 DATE- JAN. 2024
 PAPER SIZE - A2 DWG - CSM 3032/1