



Front Elevation  
as Proposed 1/100




Rear Elevation as Proposed  
PORCH ROOF  
CONCRETE TILES TO MATCH,  
WALLS FACING BRICK TO  
MATCH, DOOR/WINDOWS  
WHITE UPVC TO MATCH.

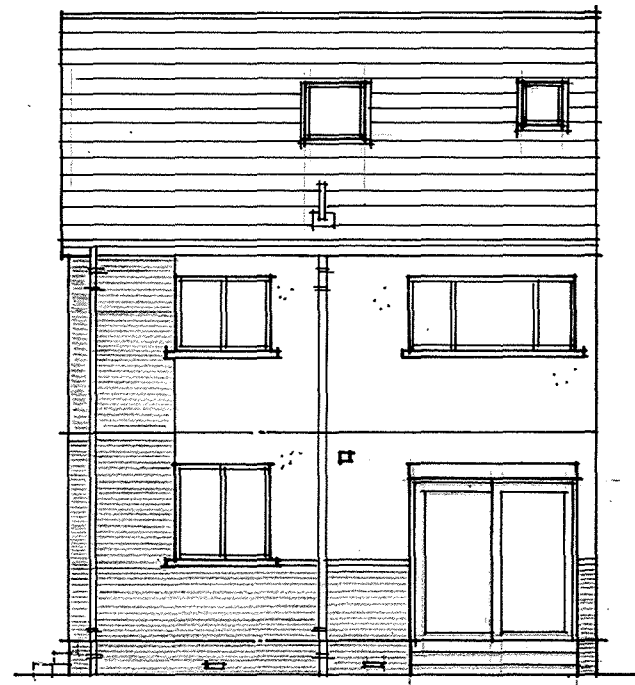


Side Elevation  
as Proposed

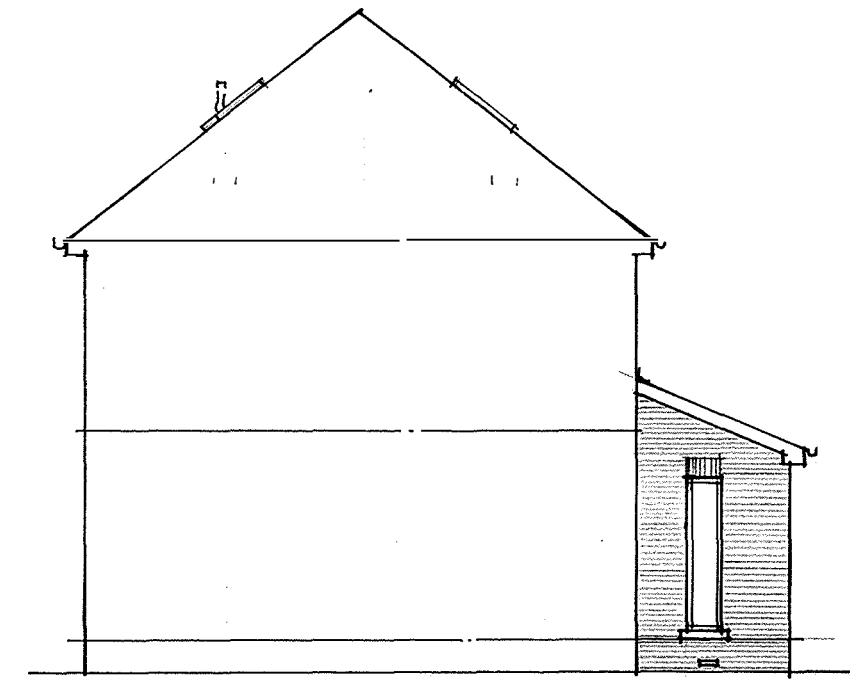


Side Elevation  
as Proposed

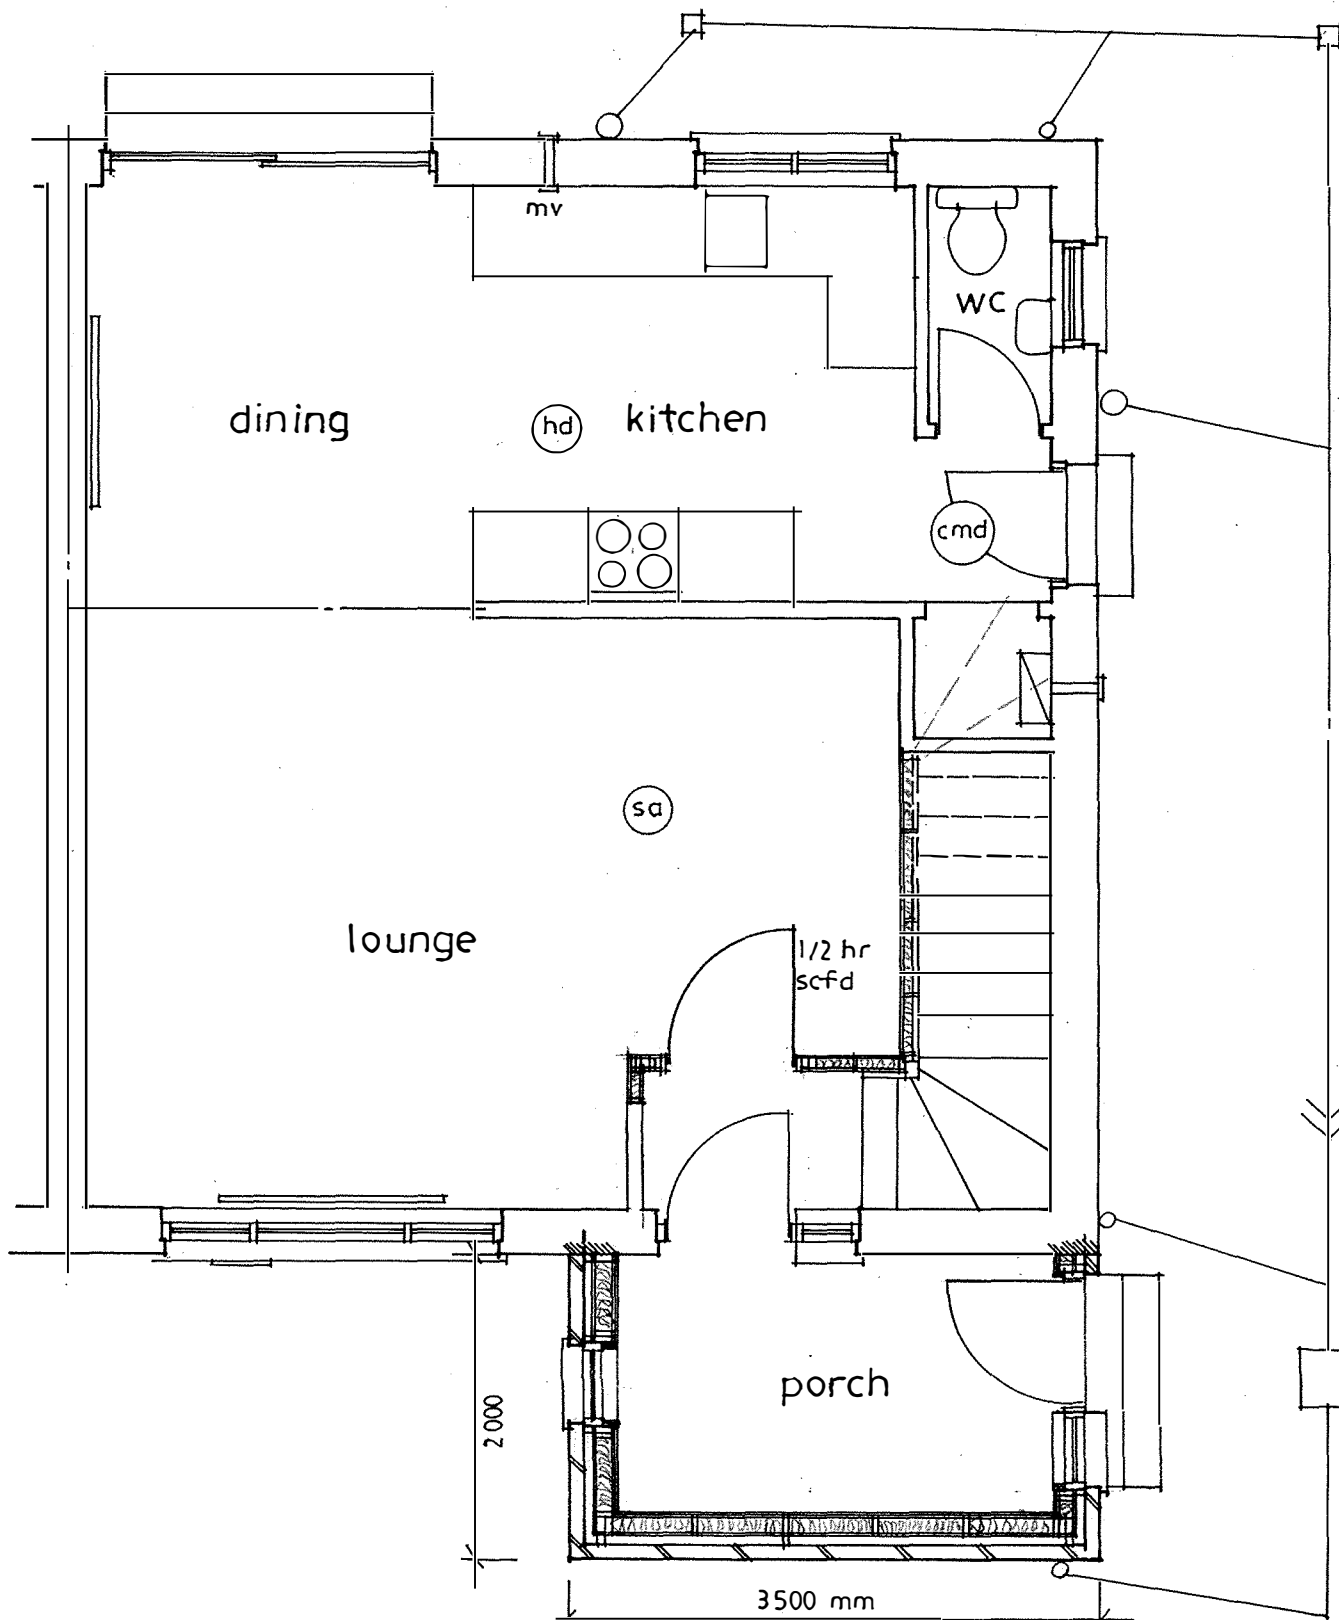


Ground Floor Plan as Proposed 1/50

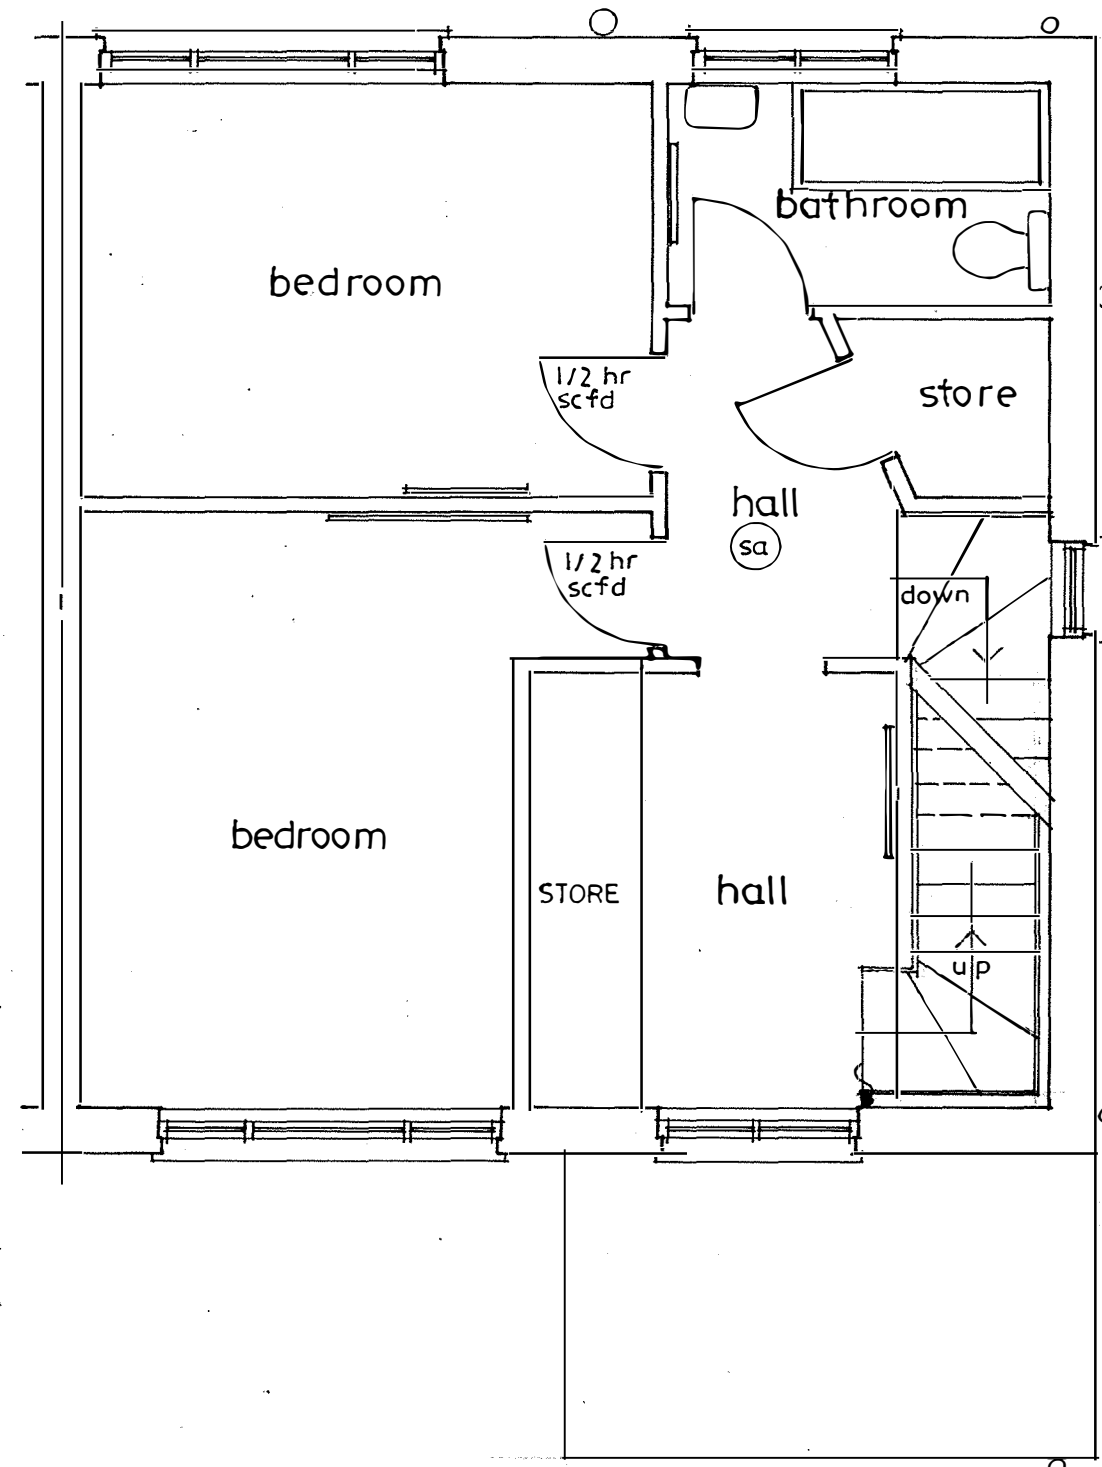

First Floor Plan as Proposed

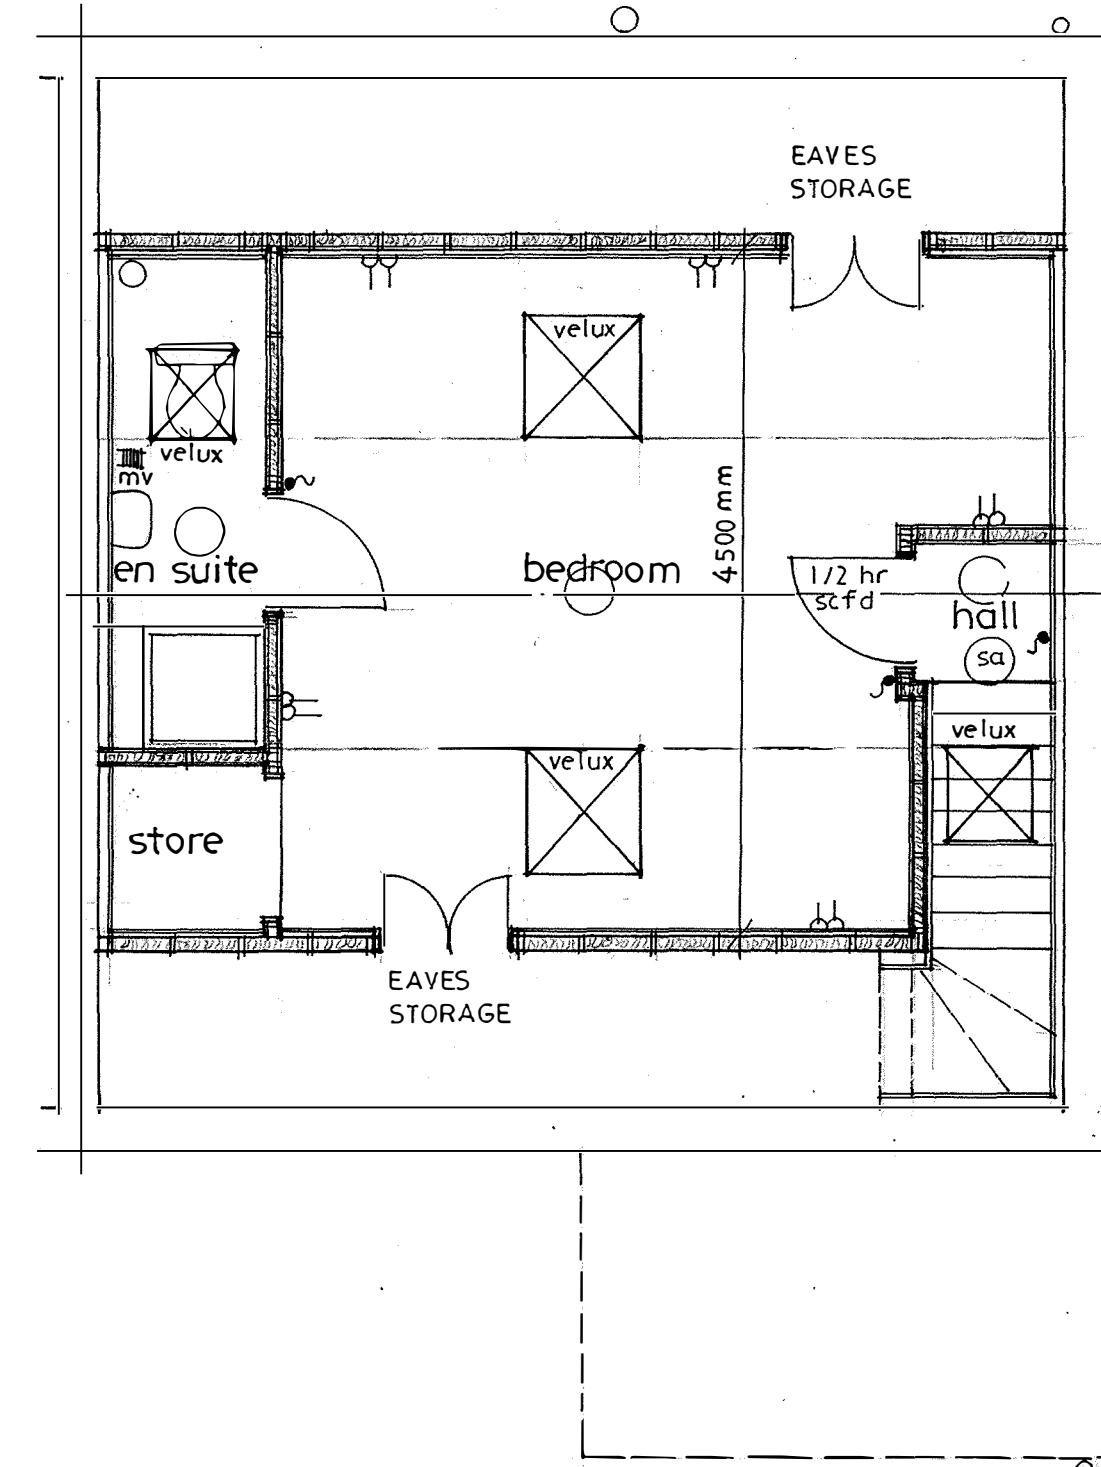

Attic Floor Plan as Proposed

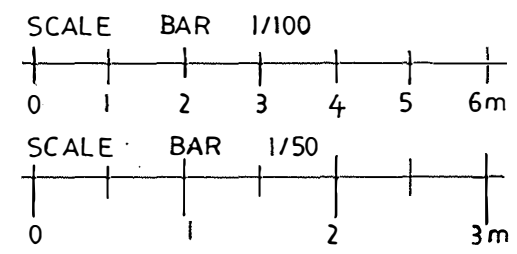

Mr Gordon Peacock  
Newark School House  
Bridgend Avenue  
Port Glasgow PA14 5SU  
Attic Conversion,  
Alterations and Porch  
Plans and Elevations  
as Proposed  
SCALE-1/50,1/100 DATE - JAN. 2024  
PAPER SIZE - A2 DWG - CSM 3032/2