



All drawing, design, specification & detailing are owned & copyright of Sutherland drawing services, and shall not be reproduced without express prior permission. All dimensions (new & existing) shall be verified by the contractor and become his responsibility, prior to ordering, cutting & calculating materials. DO NOT SCALE THIS DRAWING.

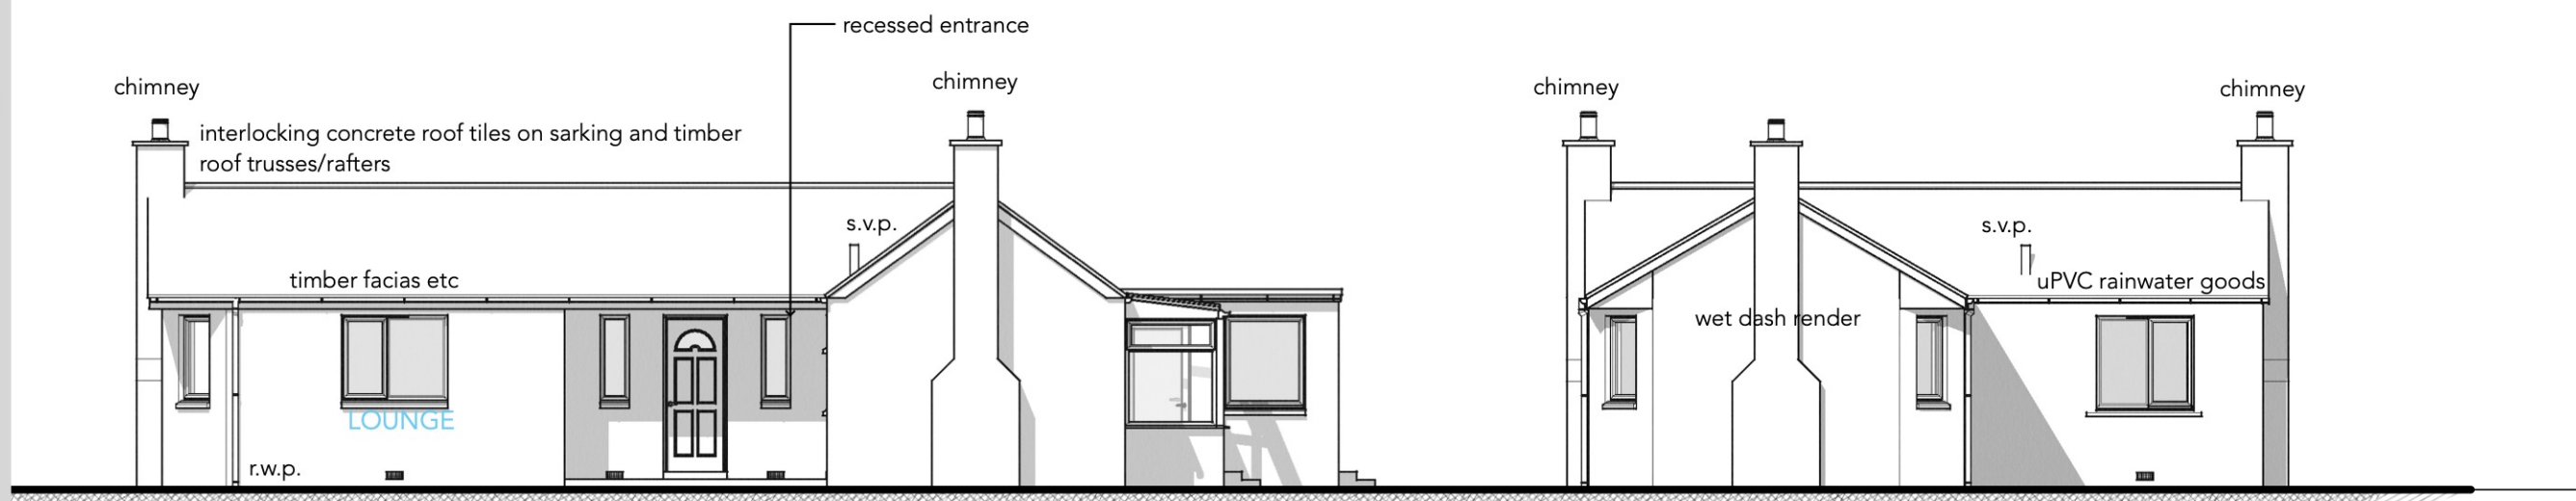


existing elevation west - 1:100


existing elevation north - 1:100

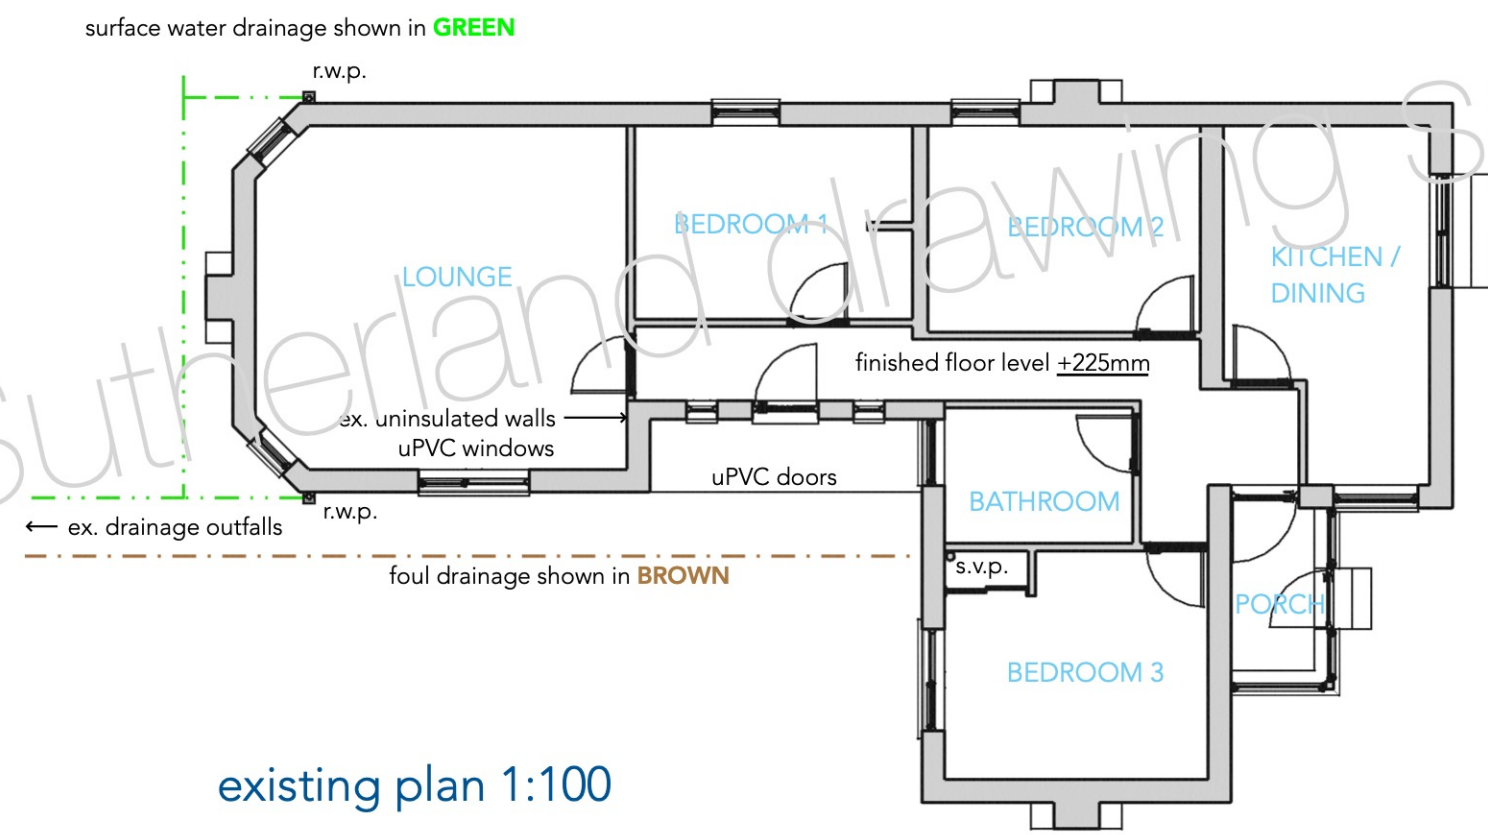


existing plan 1:100

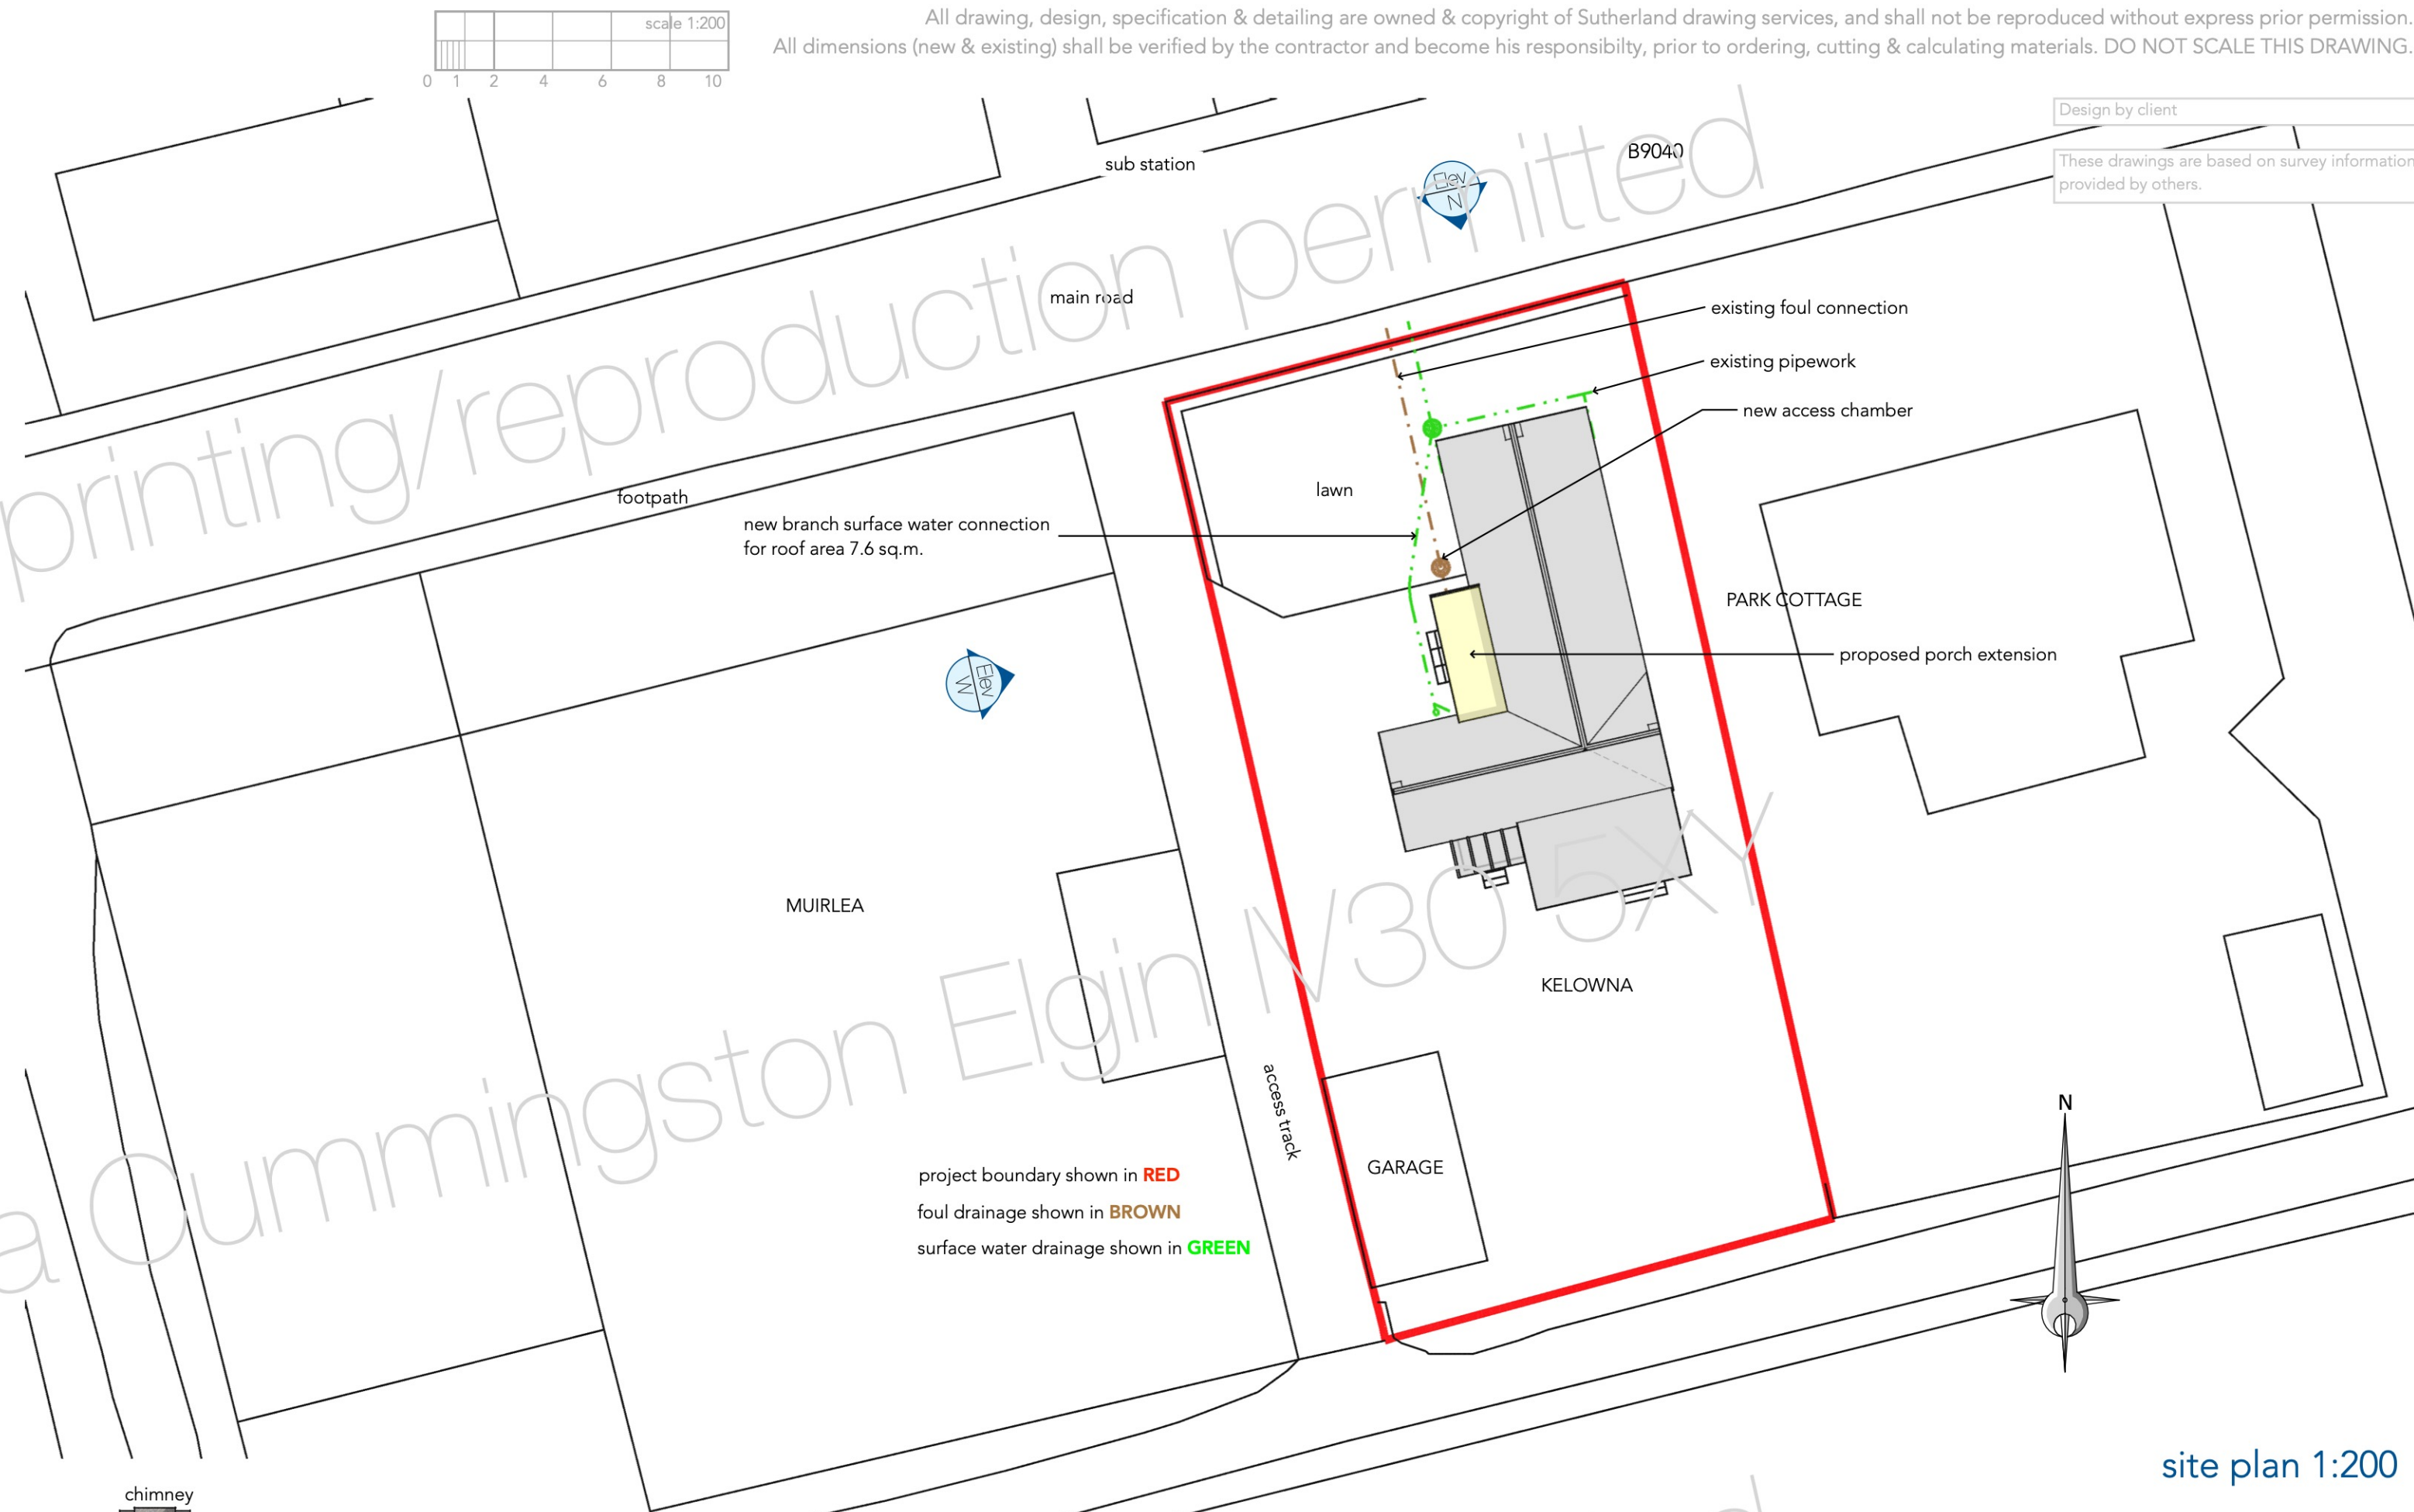

site plan 1:200

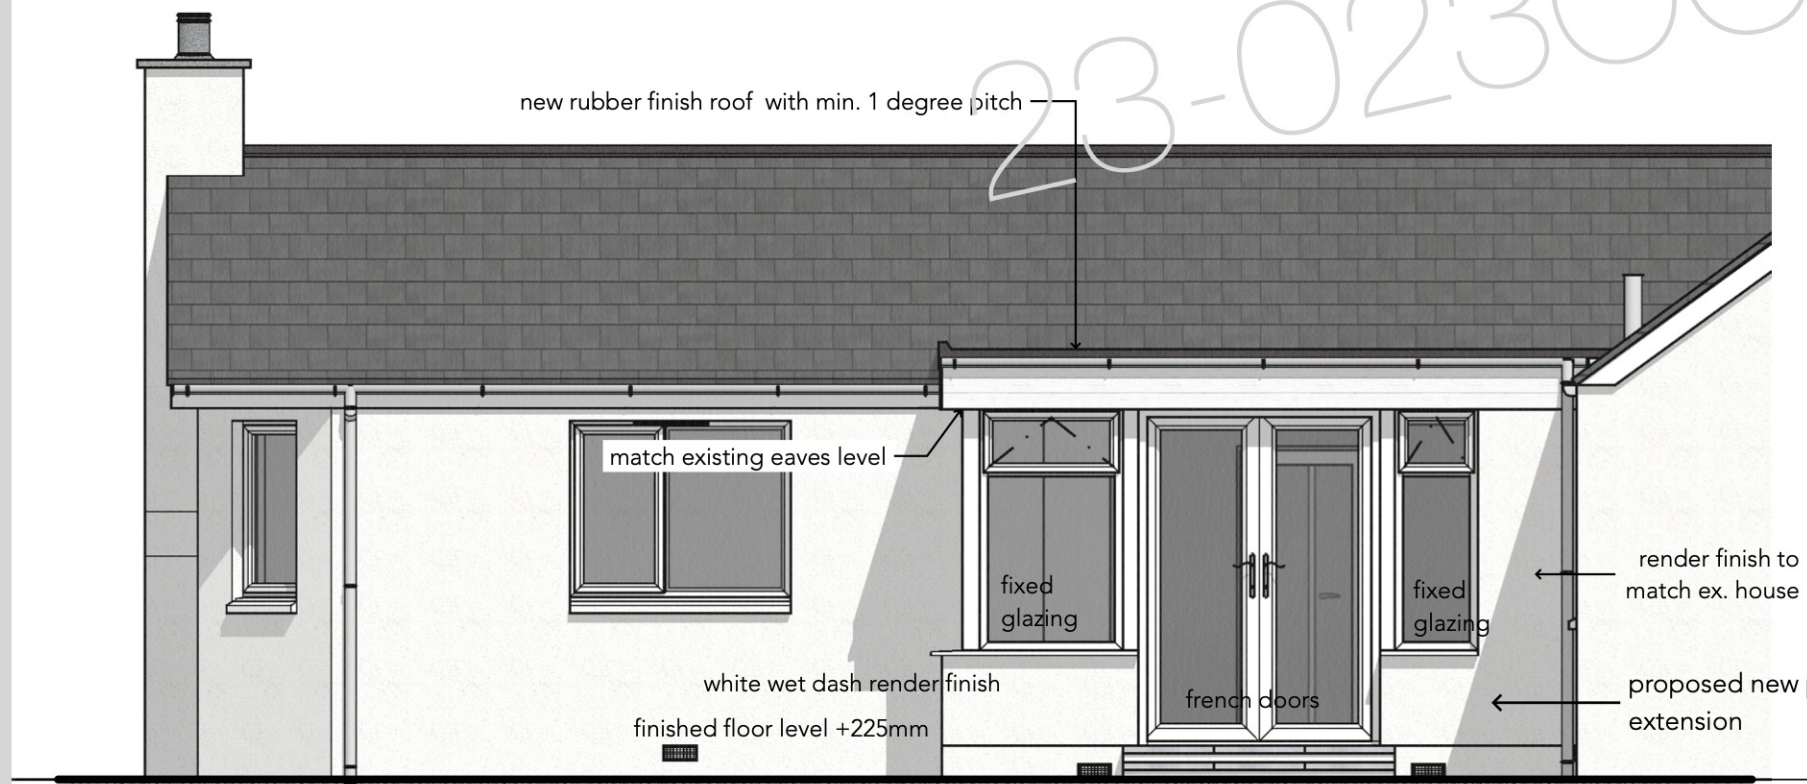


elevation west - 1:50

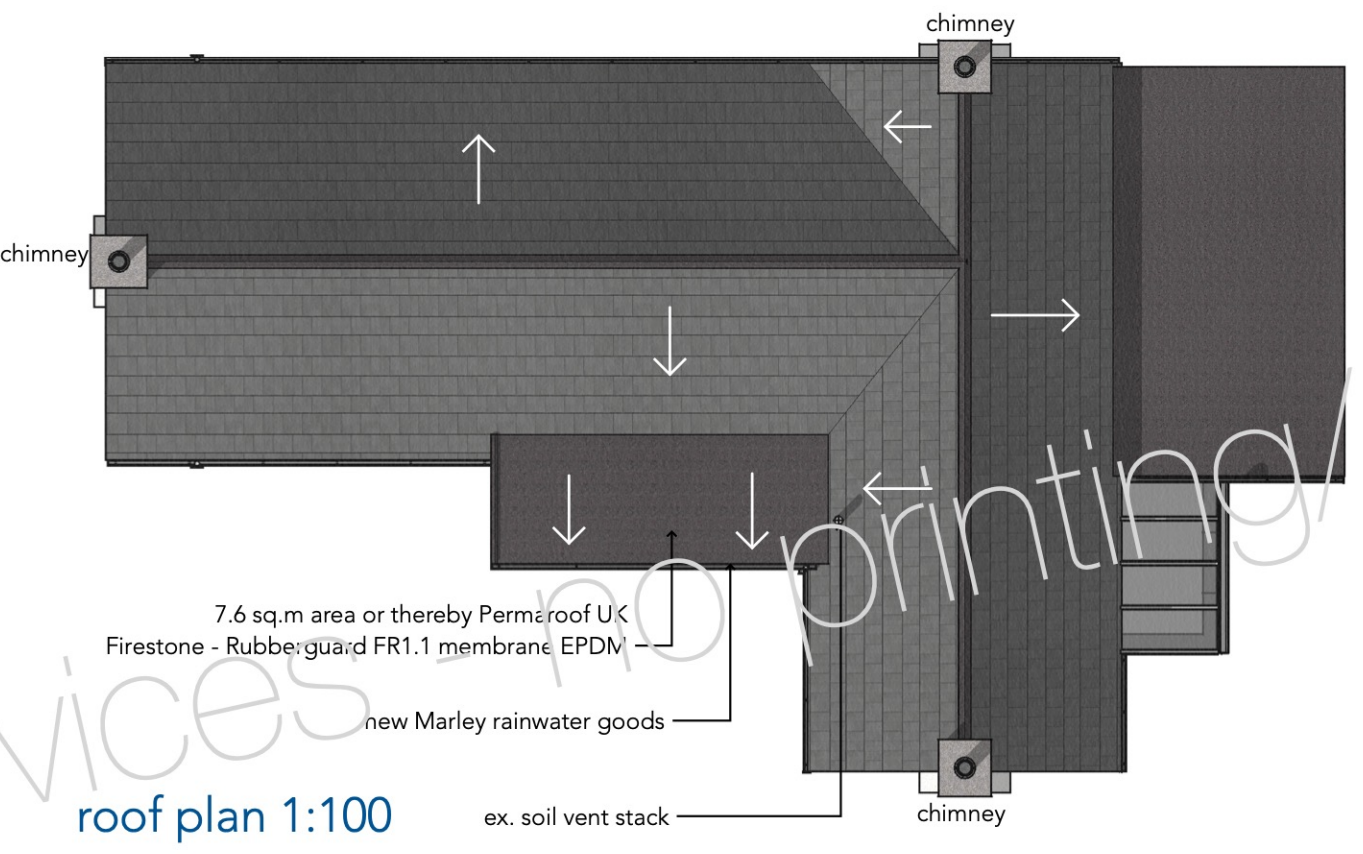


roof plan 1:100




approach external render

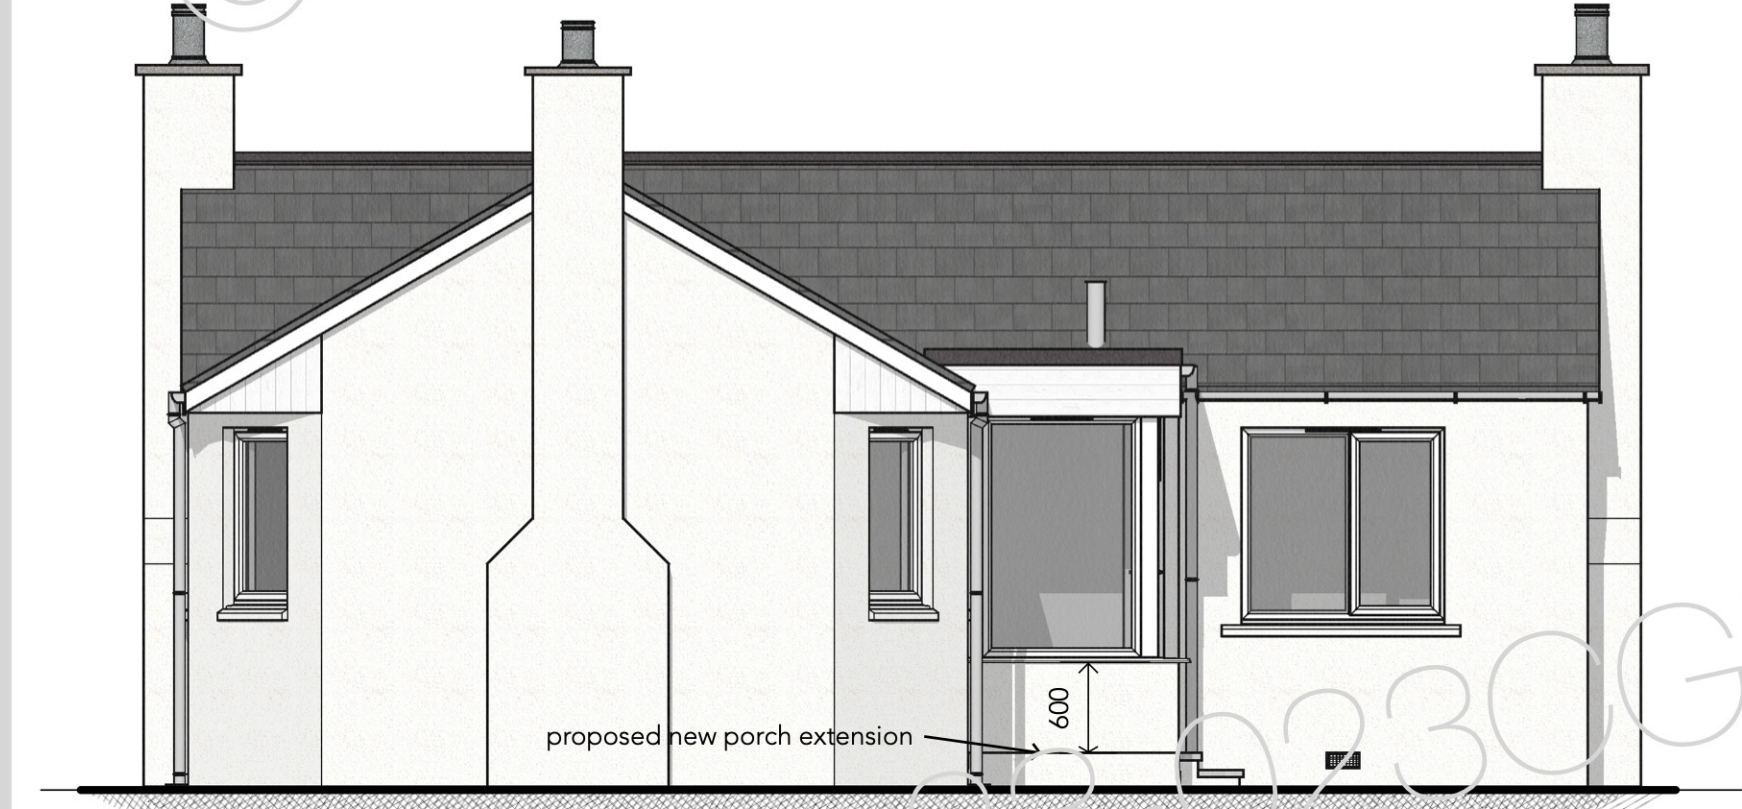

elevation north - 1:50

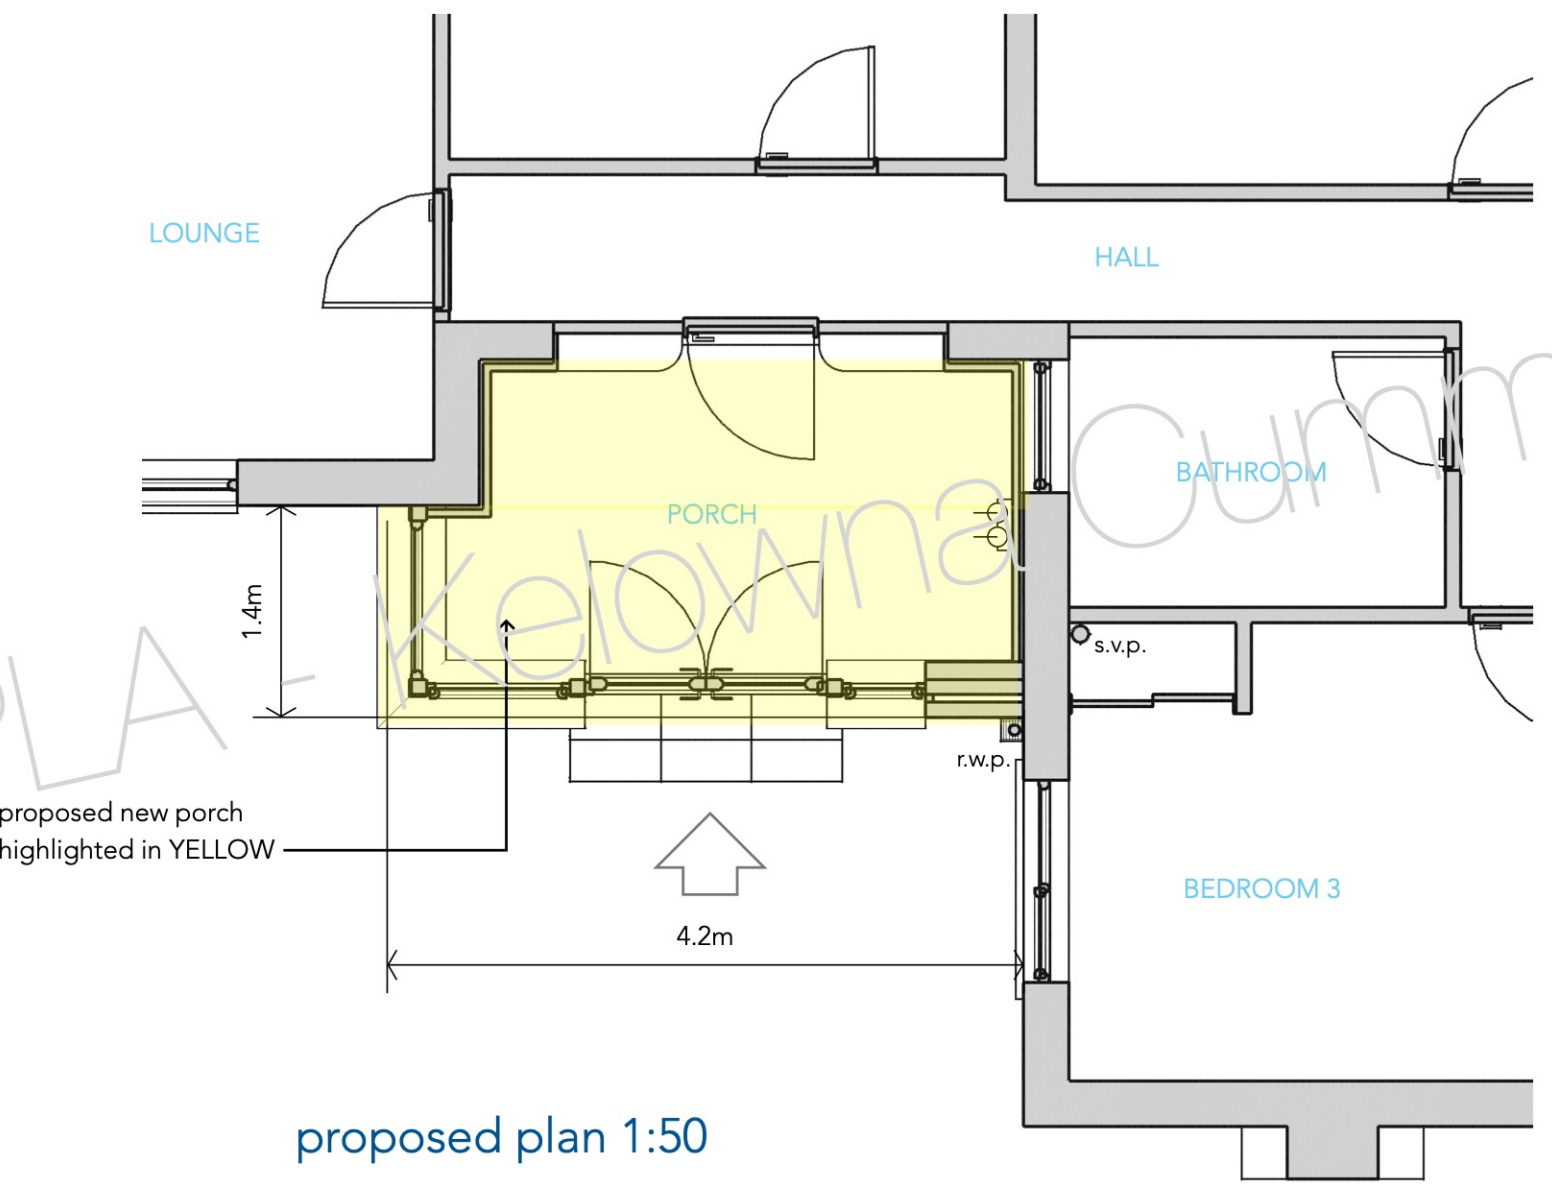

proposed plan 1:50

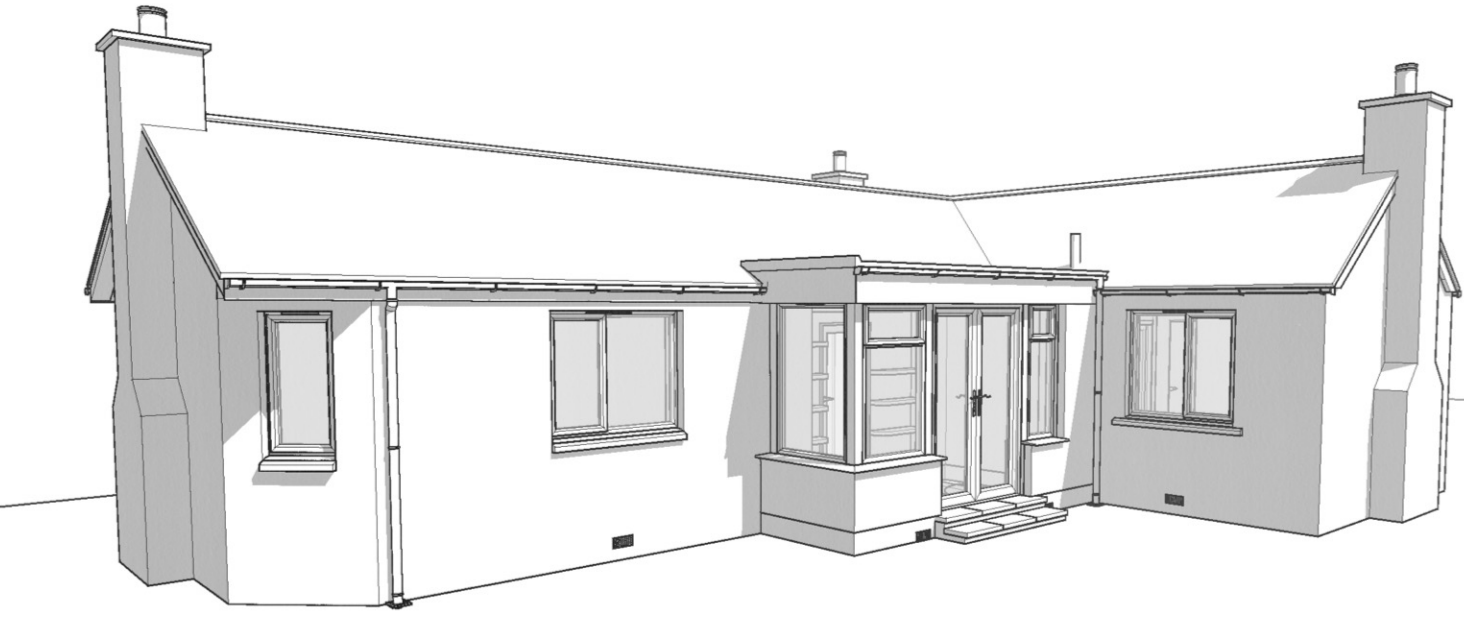

approach perspective

**SUTHERLAND DRAWING SERVICES**

Tel : 07759533707  
email : info@sutherlanddrawingsservices.com  
web : www.sutherlanddrawingsservices.com

Project:  
23-023CGPLA - Kelowna Cummingston Elgin IV30 5XY

Drawing: General plan

Sheet: A1 / 1 Date: 01 Feb 2024