


These drawings form part of Planning Application no 100660452-001
Nicola Campbell Feb 2024

Location Plan
Nessbank
22 Marine Parade
Millport KA28 0EE

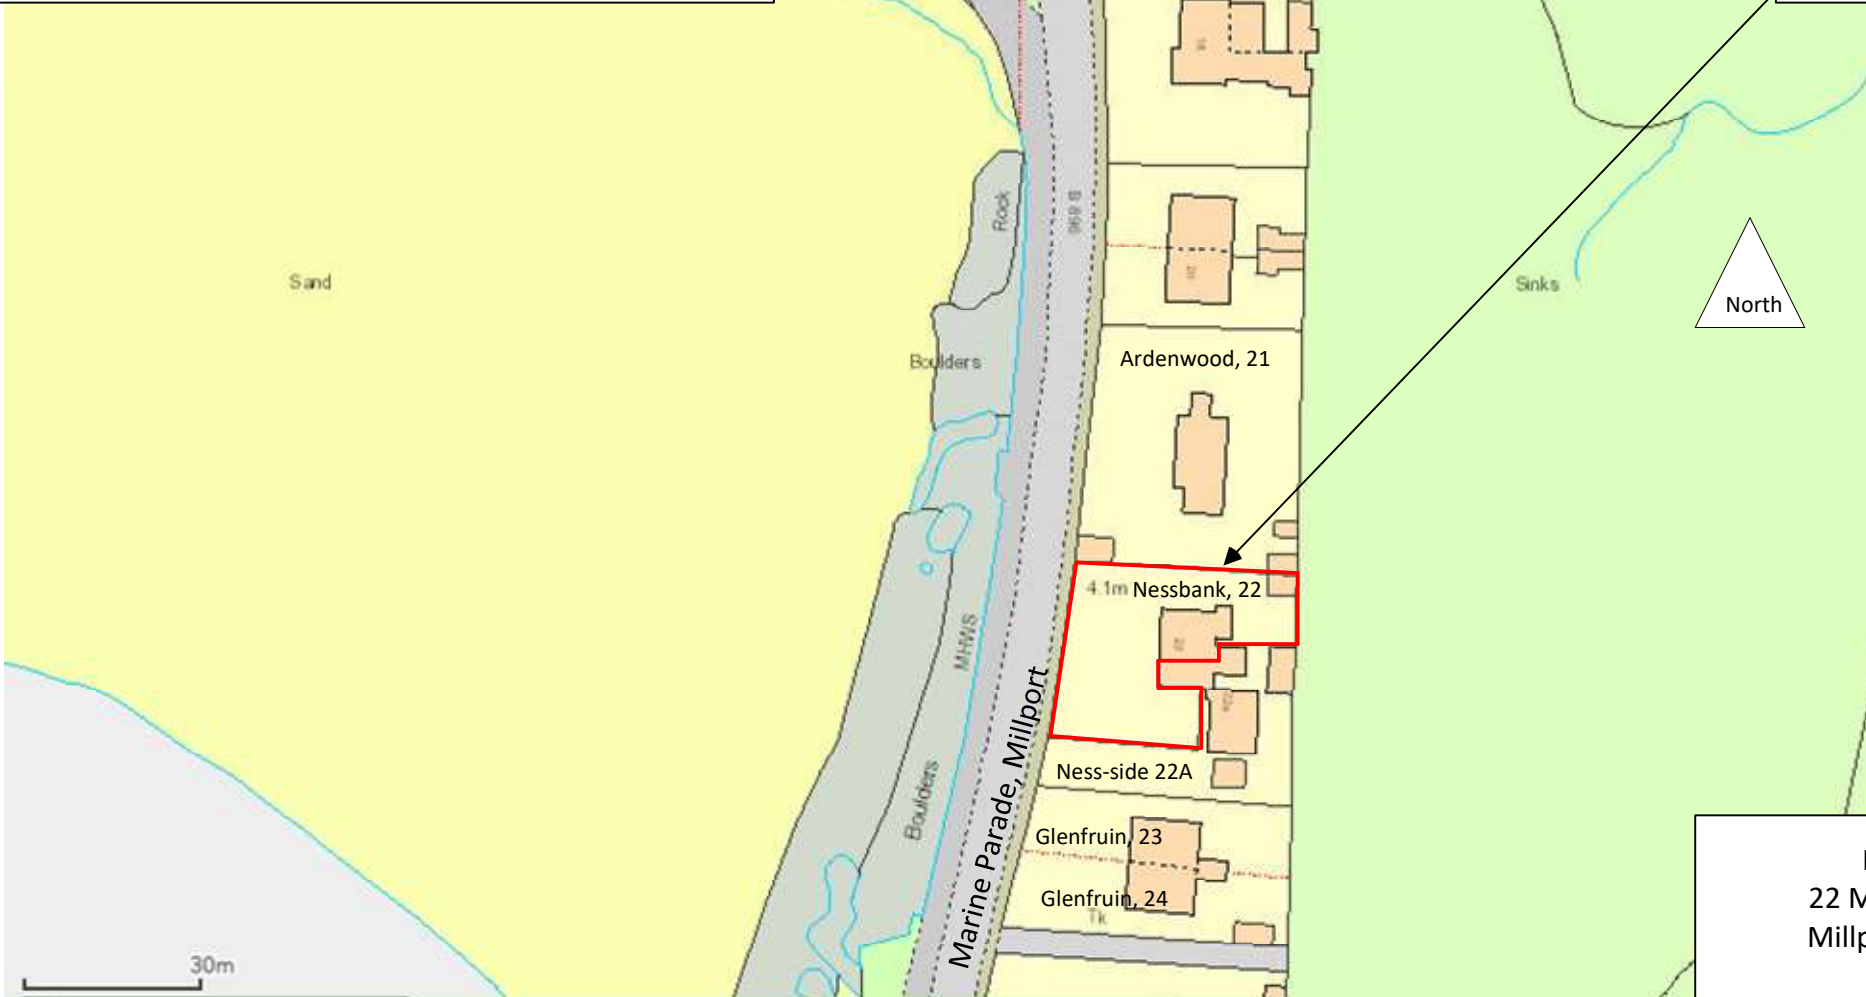

Nessbank
22 Marine Parade
Millport KA28 0EE

Location Plan
15th February 2024
Scale 1:1500
Drawing no 100660452/LP