


Proposed new porch
 3.8m x 1.8m deep x 3.1m high
 Rendered to look like sandstone
 2 Solar Panels on roof
 Slated roof to match existing

These drawings form part of
 Planning Application no
 100660452-001
 Nicola Campbell Feb 2024

Finishes to match existing building
 (and rear utility extension built in
 2007)

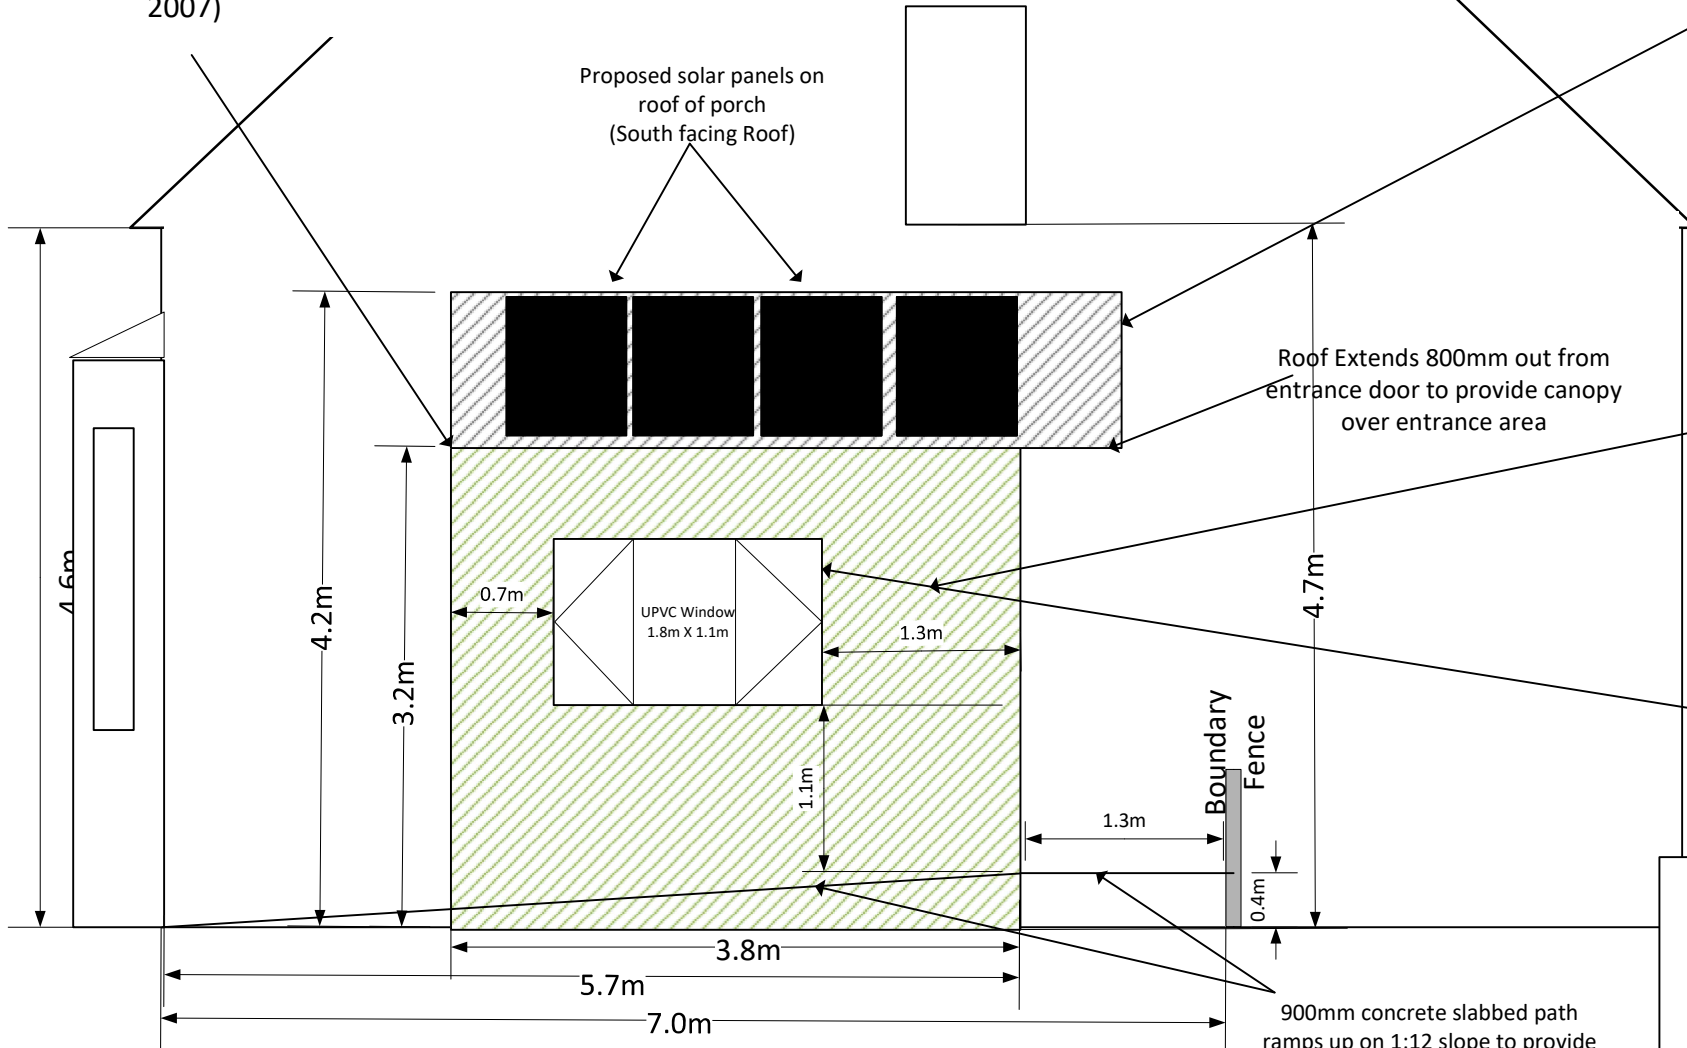

Porch Roof Material
 400x 200mm slates
 to match existing

Porch Wall Finish Material
 Red coloured cement render
 Coloured on site to match existing red sandstone
 Keyed to look like red sandstone blocks

External doors and windows : White UPVC

Side Elevation (South Facing)

900mm concrete slabbed path
 ramps up on 1:12 slope to provide
 step free access to porch
 Floor level 400mm above ground

Nessbank
 22 Marine Parade
 Millport KA28 0EE

Proposed Porch : Side Elevation
 (South Face)
 15th February 2024
 Scale 1:50
 Drawing no 100660452/12