



Shed

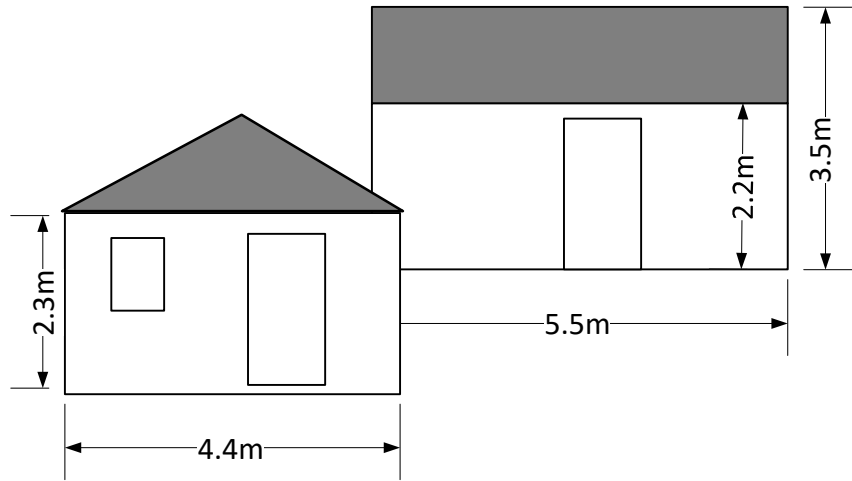

Existing Side Elevation 3

Proposed solar panels
on roof of shed
(South facing Roof)

Shed

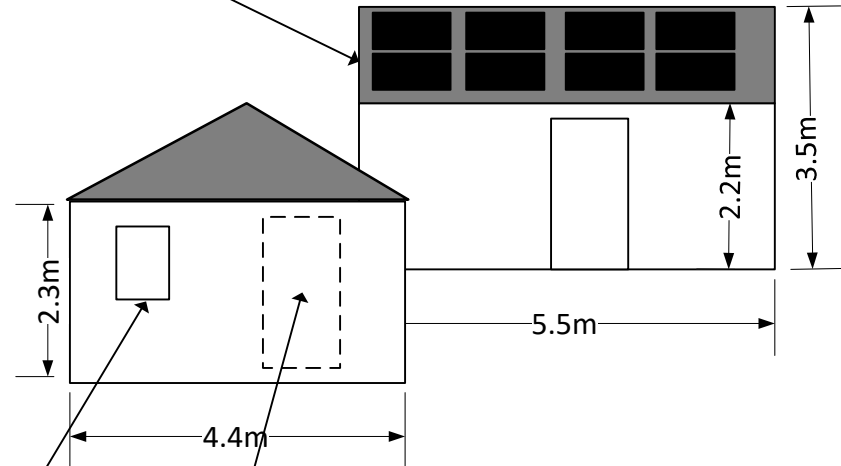

Proposed Side Elevation 3

Replace window
with UPVC

Proposed brick up doorway and
render with cement. Painted white
to match existing render

These drawings form part
of Planning Application
no 100660452-001
Nicola Campbell Feb 2024

Nessbank
22 Marine Parade
Millport KA28 0EE

Side Elevations 3 : Existing and proposed
February 2024
Scale 1:100
Drawing no 100660452/11