


## Tocherknowe, West Linton, EH46 7HB

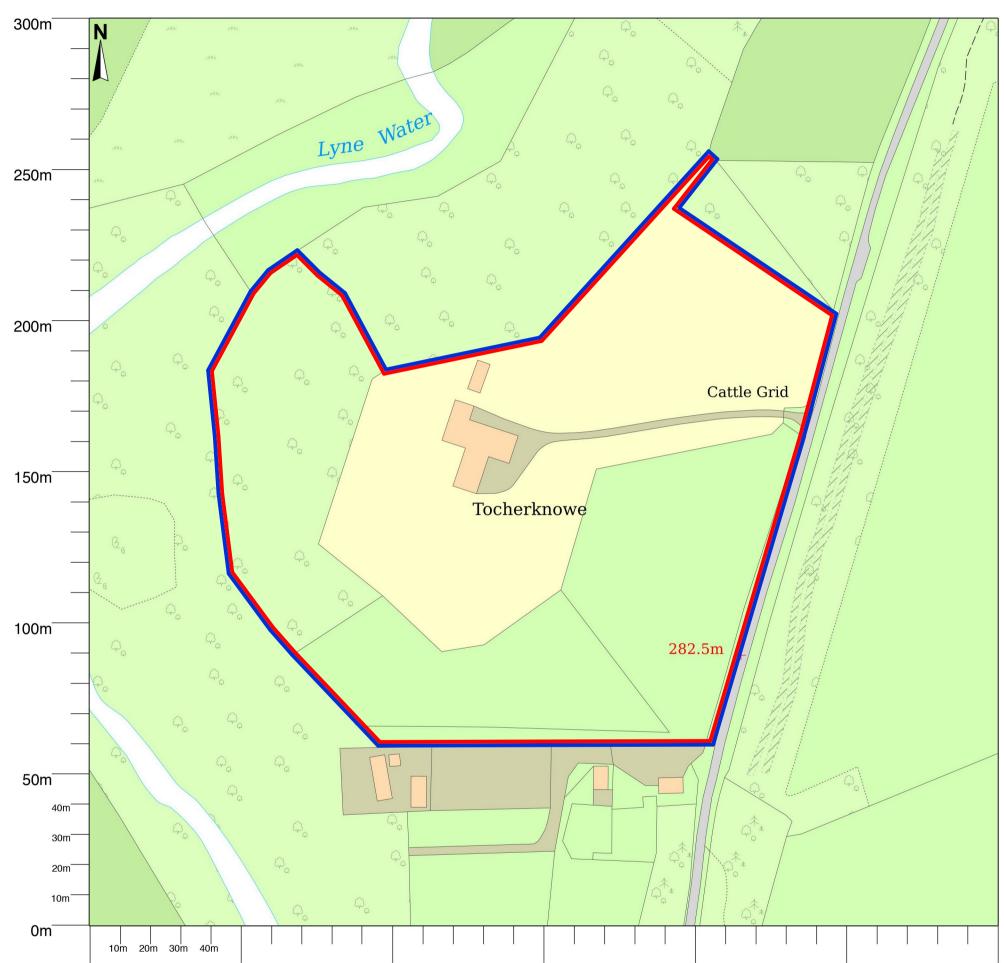

0m Scale 1:125	50 at	50m A3		100 <sup>'</sup> m		150m	200 <sup>'</sup> m	250m	300m
© Crown copyright and database rights 2024 OS 100054135. Map area bounded by: 314027,652653 314327,652953. Produced on 30 January 2024 from the OS National Geographic Database. Supplied by UKPlanningMaps.com. Unique plan reference: a3300/uk/1052226/1417566 Licensed Mapping									
Copyright © WT Architecture Ltd. To be read in conjunction with all other associated drawings, specifications and schedules. Immediately report any discrepancies, errors or omissions to the Architect/CA. If in doubt ASK.	Rev A	Date 19/02/2024	Stage Planning Submission	ID Change		WT	-	Project Tocher Knowe <sup>Client</sup> Armstrong	Project No. 246 Scale 1:1250 @ A3
						WT Architecture 4 - 6 Gote Lane South Queensferry Edinburgh EH30 9PS T: 0131 331 2813 E: mail@wtarchitecture.com www.wtarchitecture.com	n	Drawing Title Location Plan Drawing No. PL_100	Revision