



Ground Floor 1:50

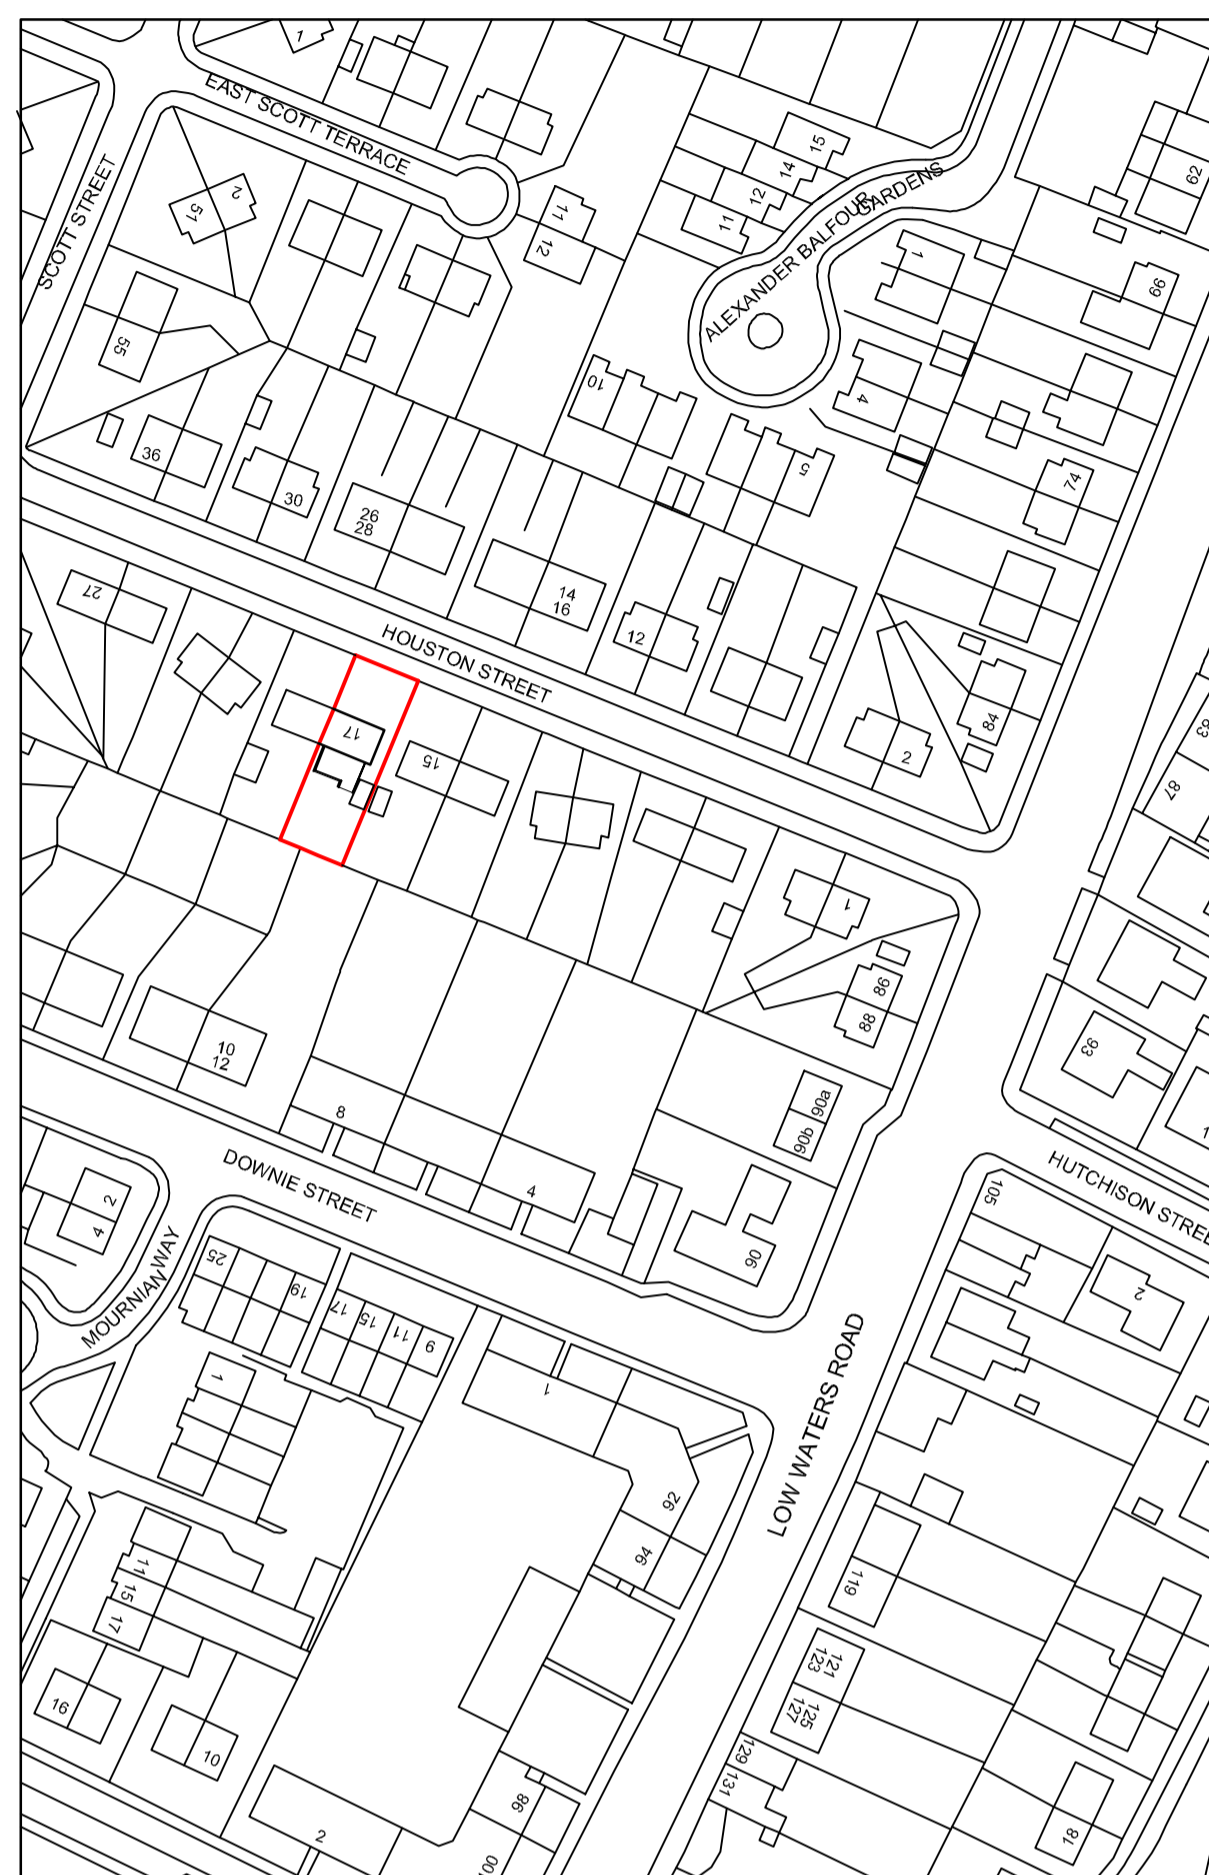


Location Plan 1:1250

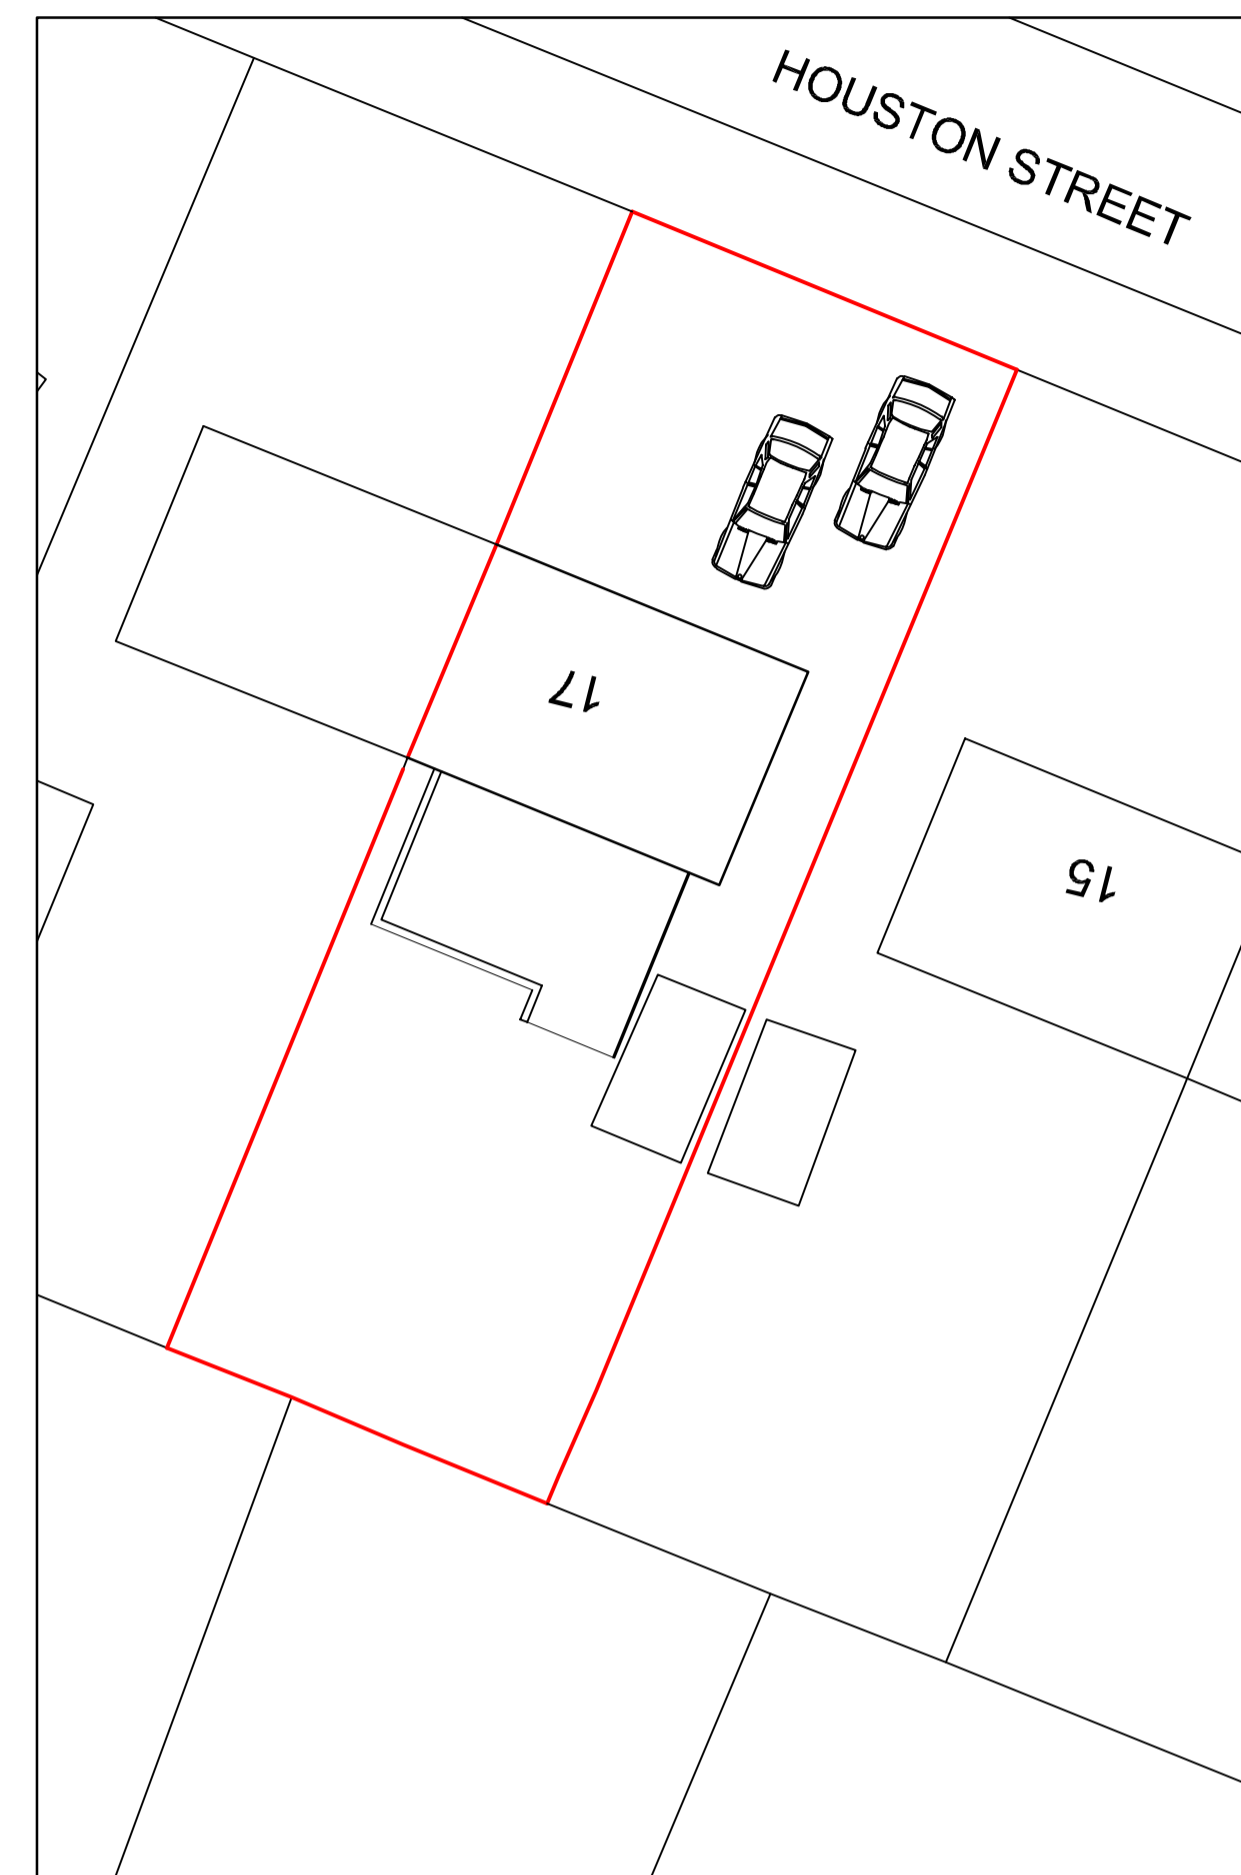


Block Plan 1:200



Side 1:100

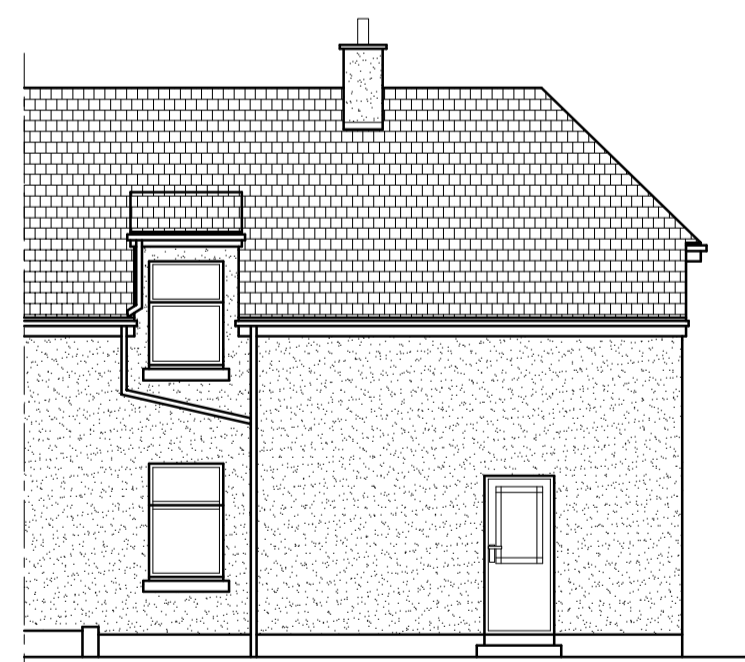

Rear 1:100

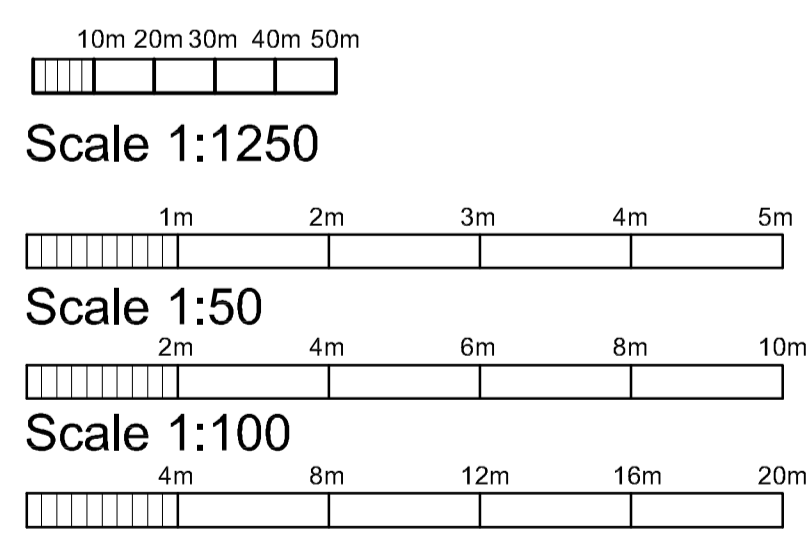

Project :	Existing
Mrs Laurie	
17 Houston Street	
Hamilton, ML3 6SR	
Scale 1:50/1:100/1:200/1:1250	hou/01
Date: 07/02/24	