


2401 block

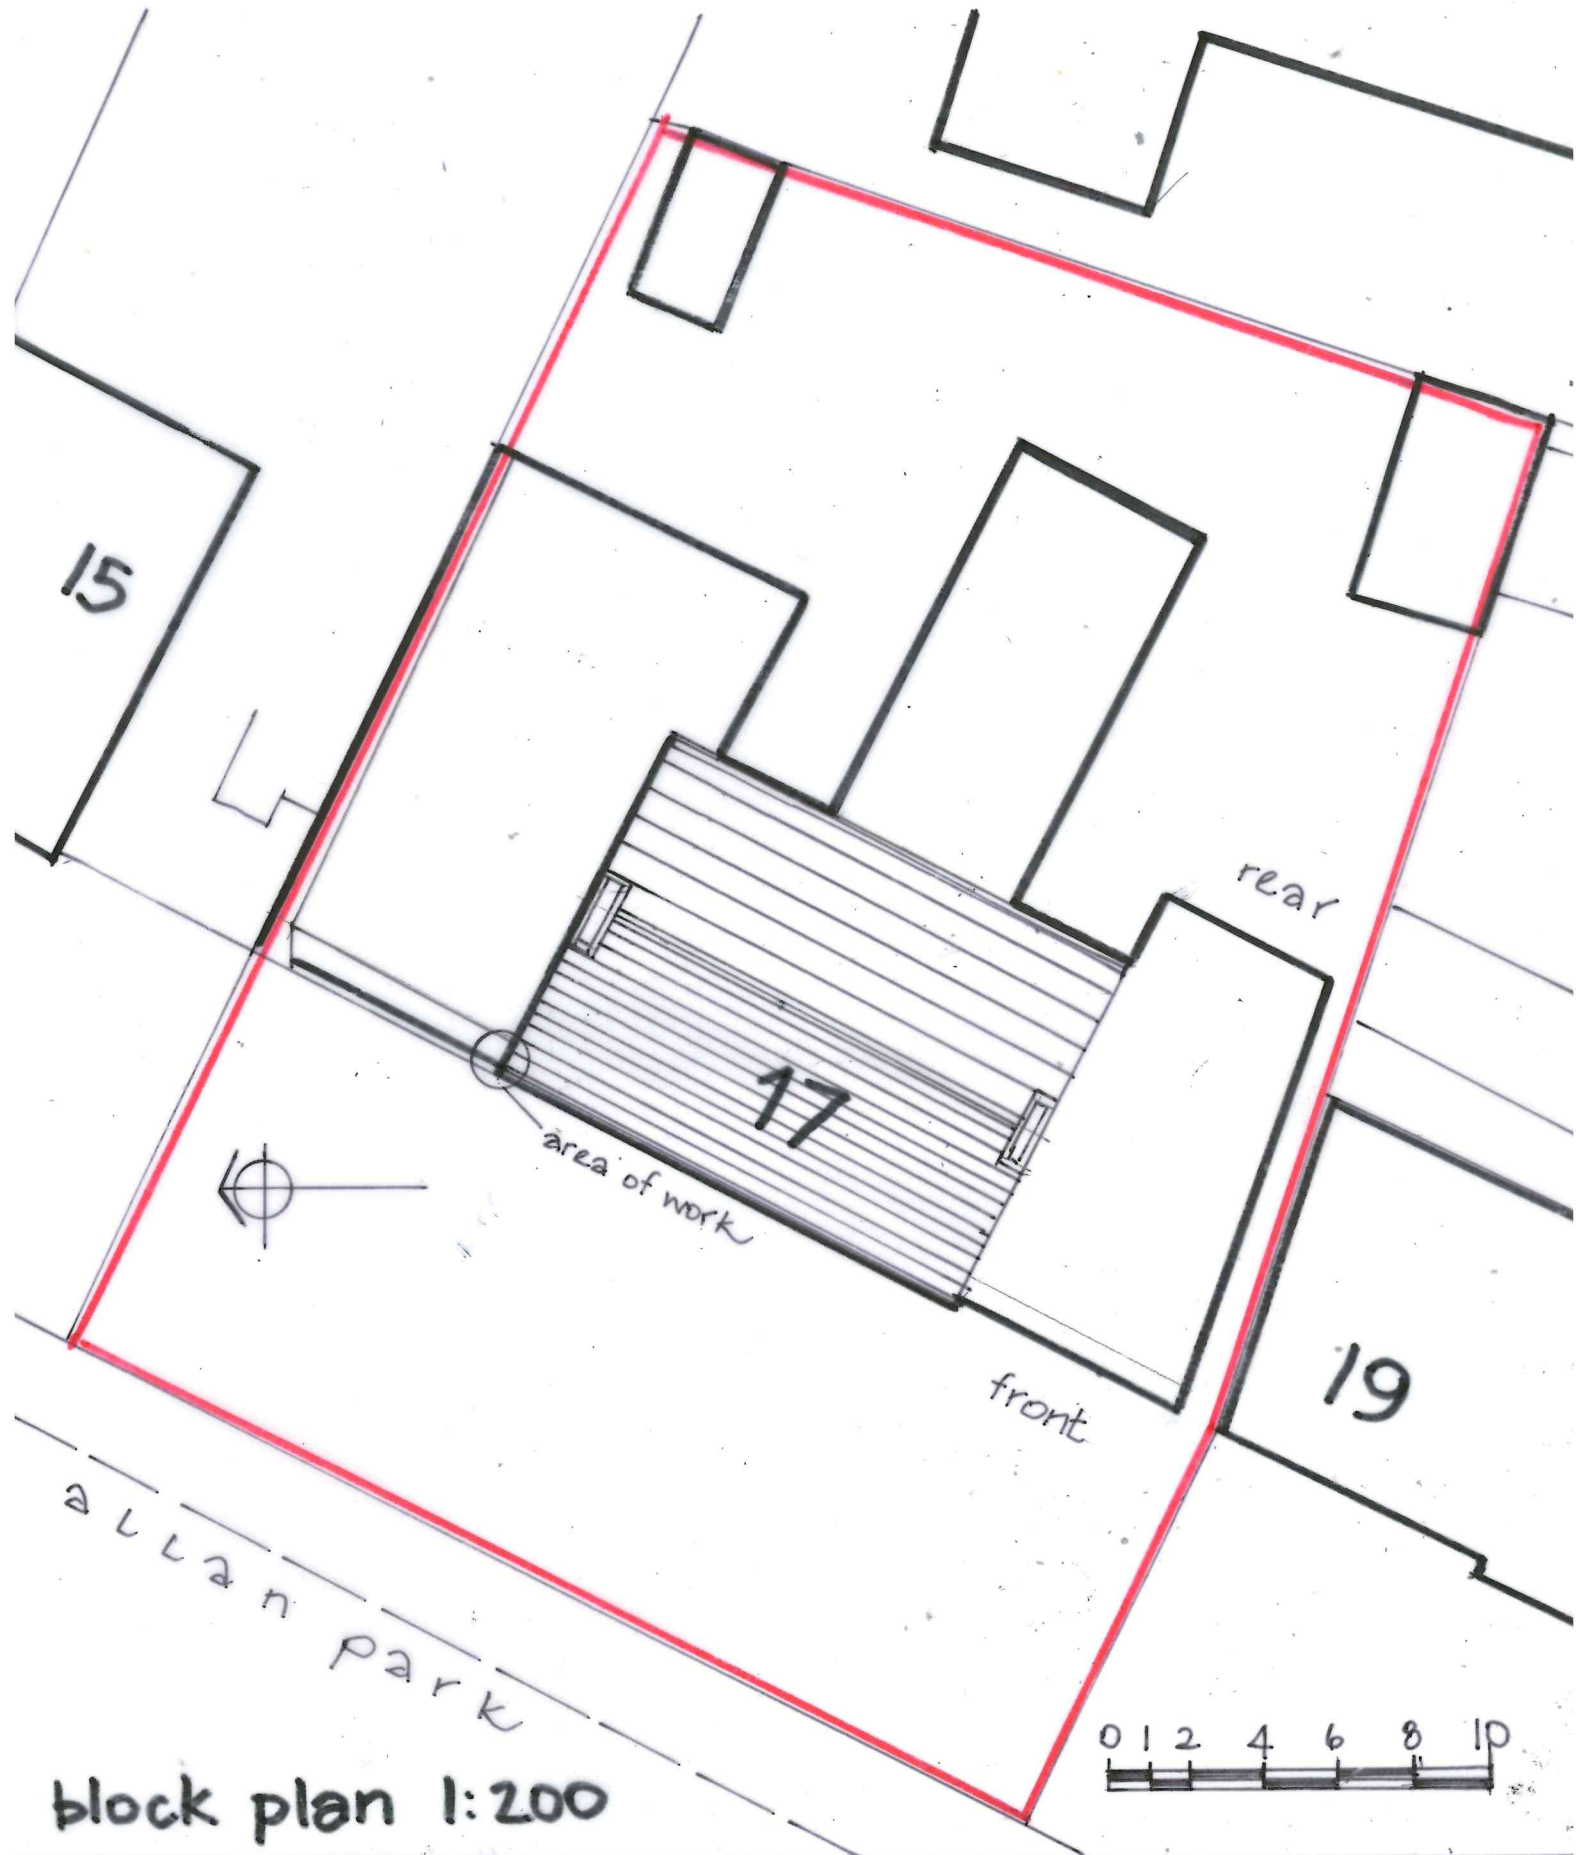

block plan 1:200

rainwater hopper 17 allan park. Stirling  
for abbeyfield Stirling

Mceathem  
Architects