




First

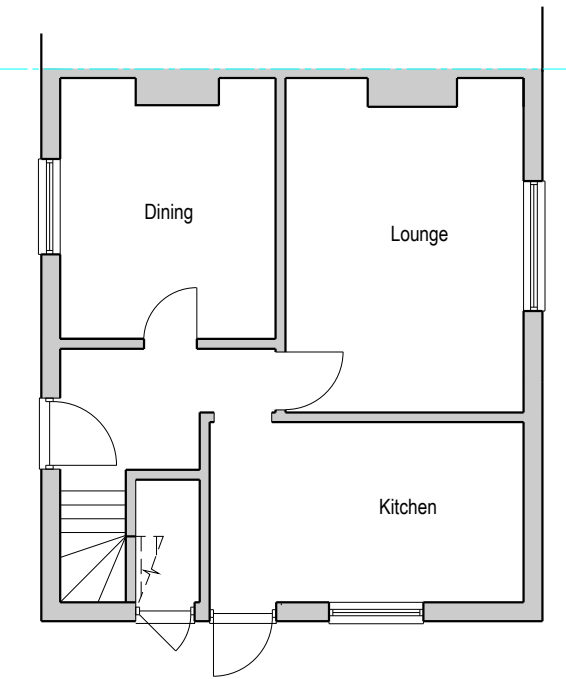

Ground

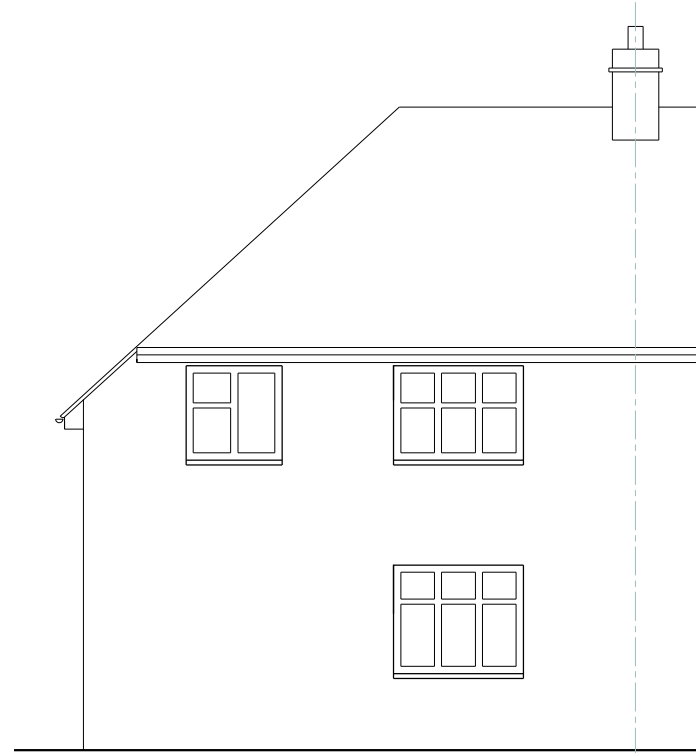

Rear

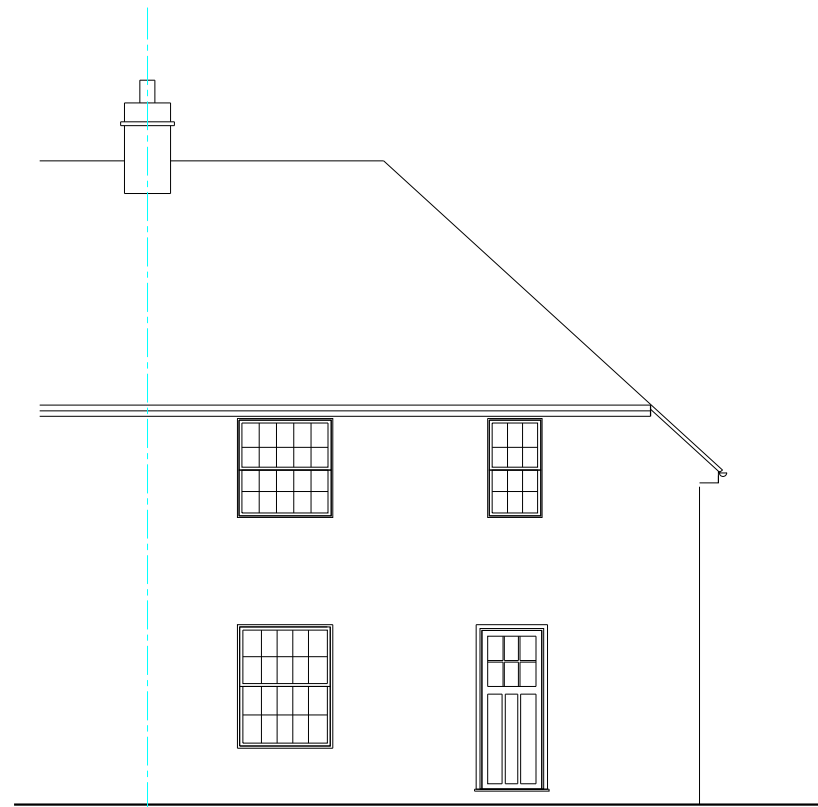


Front



Side

Existing Layout

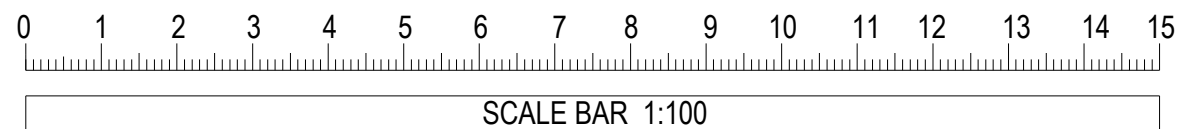

Loft conversion and new front porch
 3 Walton Way, London W3 0AN
 For REZY Limited



71 BRUNSWICK ROAD
 EALING, LONDON
 W5 1AQ
 TEL : 020 3892 4798
 8 LIME GROVE, BUGBROOKE
 NORTHAMPTON
 NN7 3QZ
 TEL : 01604 622226

SCALE 1:100 (A3)	DATE 1/24	DRN/CHD IB
DRG NO 24005/2		