




All dimensions and levels to be checked on site prior to the commencement of work. Architect to be informed of any discrepancies prior to the commencement of work. Unspecified dimensions are not to be scaled off this drawing for construction purposes. All dimensions are in millimetres unless stated otherwise. If any dimensions or details conflict please notify the Architect immediately. This drawing is to be used for **STATUTORY** purposes only. This is not a **CONSTRUCTION** drawing.



**Location Plan
1:10,000**

0 100 200 300 400 500

SCALE 1:10,000 (A2) LENGTHS SHOWN IN METRES

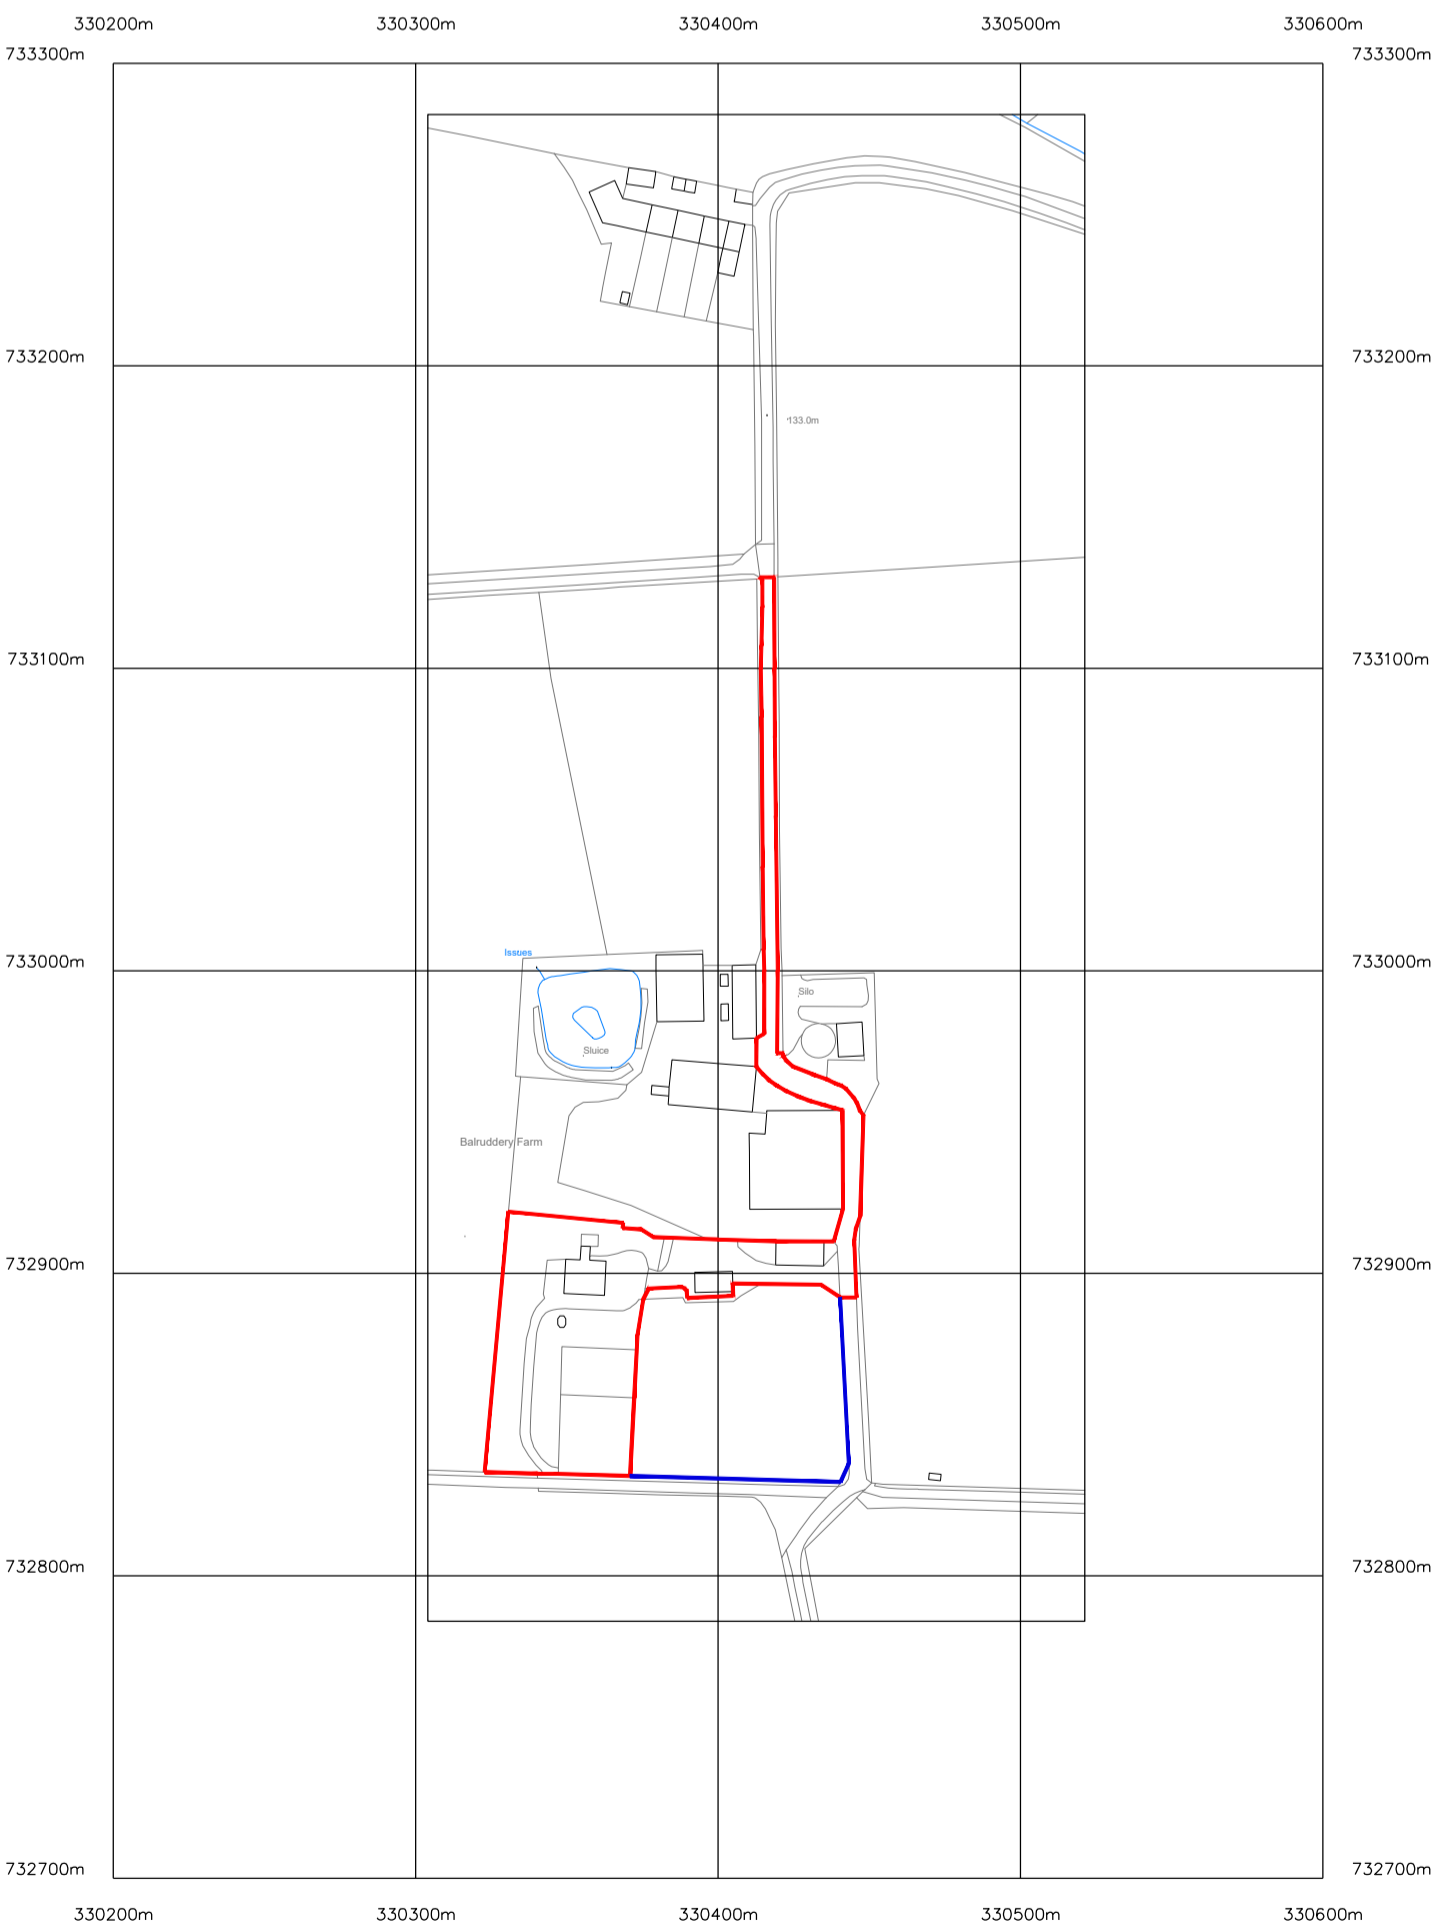

?Crown Copyright and database rights 2023 OS Licence no. AC0000805567

**Location Plan
1:2,500**

0 20 40 60 80 100

SCALE 1:2500 (A2) LENGTHS SHOWN IN METRES

Project Internal & External Alterations		 JON FRULLANI ARCHITECT	
Client Mr & Mrs Campbell			
Address Balruddery Farmhouse Invergowrie Dundee, DD2 5LJ		Drawing Title Location Plan	
Designer LH		Issue Status Planning	Drawing No. 7439_F_301
Date January 2024	Scale As Noted @ A2	Revision -	
<small> t: 01382 224828 m: 07808 720305 e: jon@jfrarchitect.co.uk w: jfrarchitect.co.uk f: facebook.com/jfrarchitect a: 142 perth road, Dundee, dd1 4je This drawing is protected by copyright. It may not be reproduced in any form or by any process, without getting prior written permission from Jon Frullani Architect Ltd. </small>			