


- ELECTRICAL LEGEND**
- Pull-cord light switch
 - Two way light switch
 - One way light switch
 - Wall mounted compact fluorescent
 - Pendant light fitting
 - enclosed external light
 - Enclosed bathroom fitting
 - Recessed eyeball fitting
 - Fluorescent luminaire
 - Cooker control unit
 - 13A low-level switched socket
 - 13A double switched socket
 - Duct mounted extract fan with flue to roof terminal
 - Ceiling mounted extract fan with flue to roof terminal
 - wall mounted extract fan
 - Television aerial socket
 - cable television socket
 - hard-wired smoke detector
 - Bell push
 - Bell sounder
 - Telephone outlet

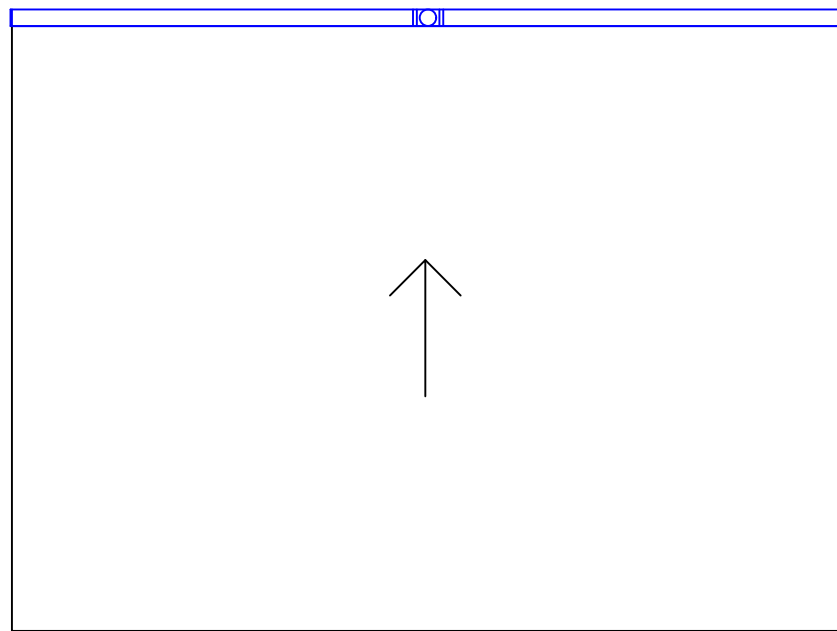

External Finishes Specification: -

Roof: - EPDM rubberised roof finish with black edge trims.

Cladding: - Euroclad or similat light grey pvcu shiplap cladding with similar finished fixings & trims. Light grey pvcu fascia and soffit boards with similar joint & corner trims..


Window &

Doorset: - Pvcu double glazed doors with controllable vents in head. Light grey on external face and white on internal face.

Rainwater

Goods: - Black pvcu Marley or similar gutter and Downpipe with similar fittings.

Paving: - 1200x1200mm x50mm access path with 600x600mm pc light grey slabs with pc step at access door.

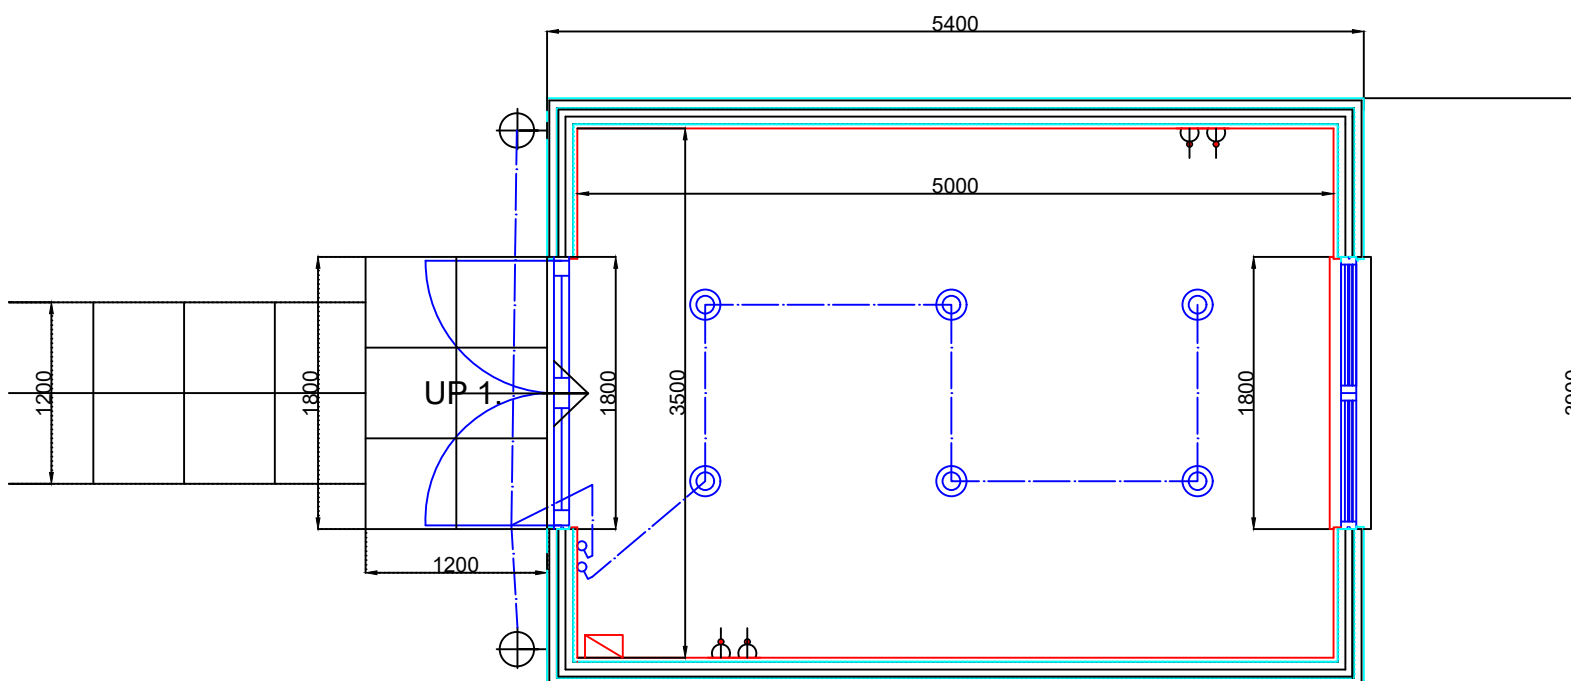

Culloch Architecture Limited

The Design Studio

147 Ferry Road, Monifieth DD5 4QA

Tel: 07801325521

e-mail: jim@jrcarchitect.co.uk

PROJECT Monifieth South Angus Parish Church,
Proposed External Store,
High Street, Monifieth DD5 4AA.

SCALE

1.50

DATE

January 2024.

DRW NO.

0655/01.

REVISION