


3 Golf Street, Carnoustie

SIME DESIGN

ARCHITECTURAL SERVICES

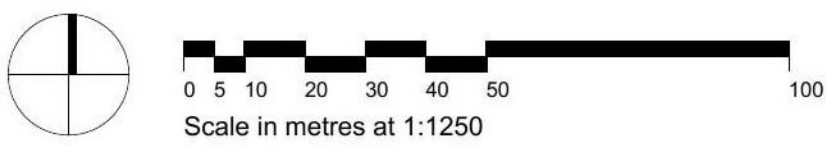

Contains Ordnance Survey data.
© Crown copyright and database right 2023. AC0000849494

Location Plan

| REV | DATE | INTLS | AMENDMENT |
|-------------------------------------|------|---------|-----------|
| DRAWING TITLE | | | |
| Location Plan | | | |
| PROJECT: Extension | | | |
| LOCATION: 3 Golf Street, Carnoustie | | | |
| CLIENT: Mr & Mrs Simpson | | | |
| DATE: Feb' 24 SCALE: as noted @ A3 | | | |
| JOB NO: | 0105 | SERIES: | S |
| DWG NO.: | S_2 | | |