


Internal plan for winery at Holton Hall Farm

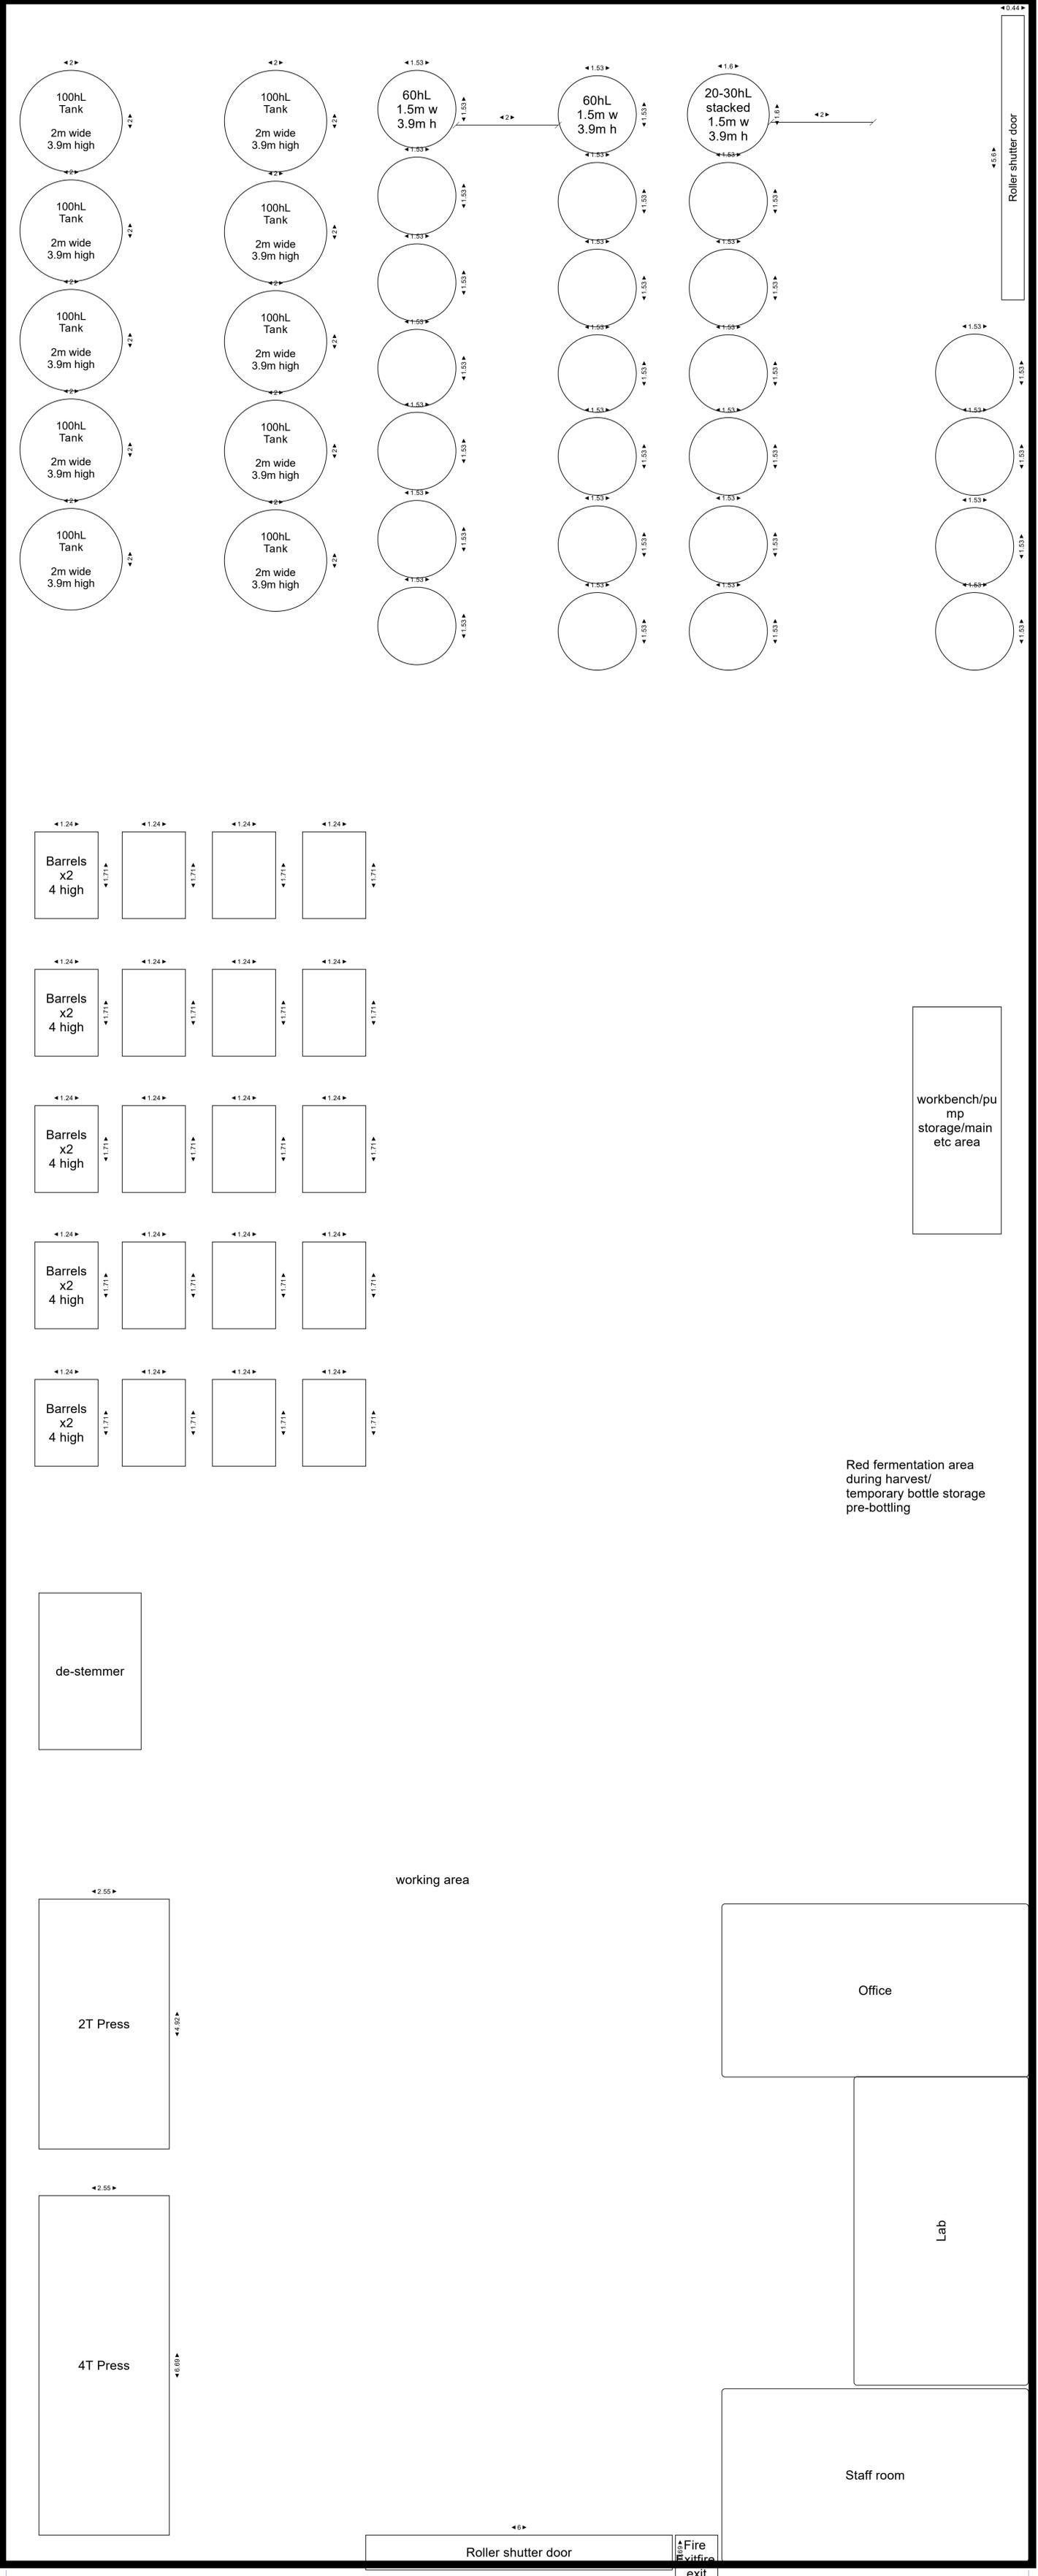

Chiller units for cooling system

workbench/pump storage/main etc area

Red fermentation area during harvest/ temporary bottle storage pre-bottling

working area

Office

Lab

Staff room

Roller shutter door

Fire Exit

exit

Scale 1:50 All measurements in metres

