


LOCATION PLAN - EXISTING

Scale 1:1250

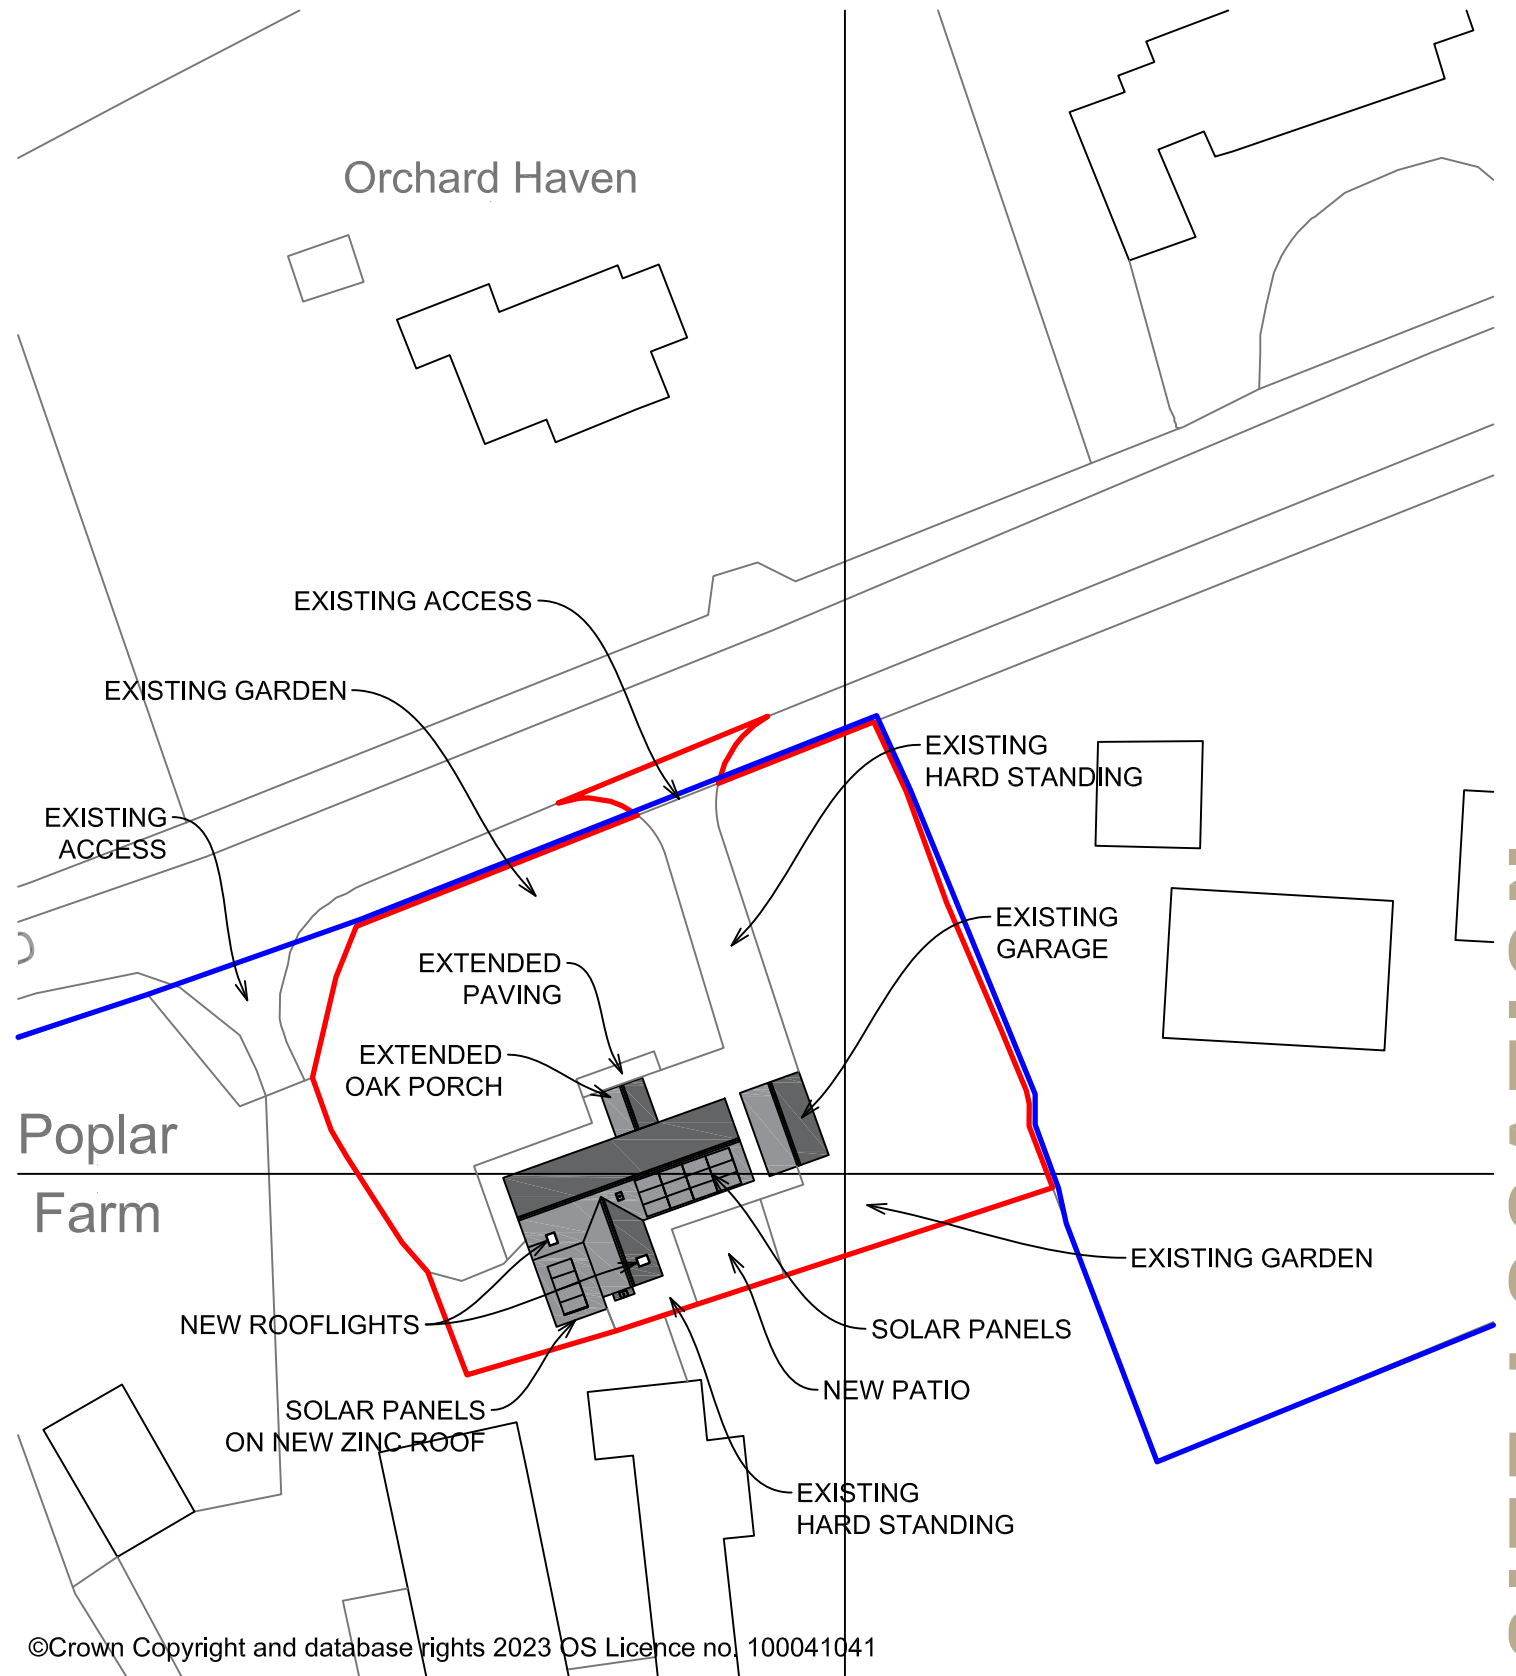


BLOCK PLAN

Scale 1:500

NOTES:
 1. Use written dimensions only. All dimensions to be checked on site and any discrepancies reported to ACORUS immediately. If in doubt ask.
 2. Where relevant, significant hazards have been identified on the drawing. Hazards which should be obvious to a competent contractor or unforeseeable have not been identified.
 3. This drawing is confidential and remains the exclusive property of ACORUS.

© ACORUS Rural Property Services Ltd.

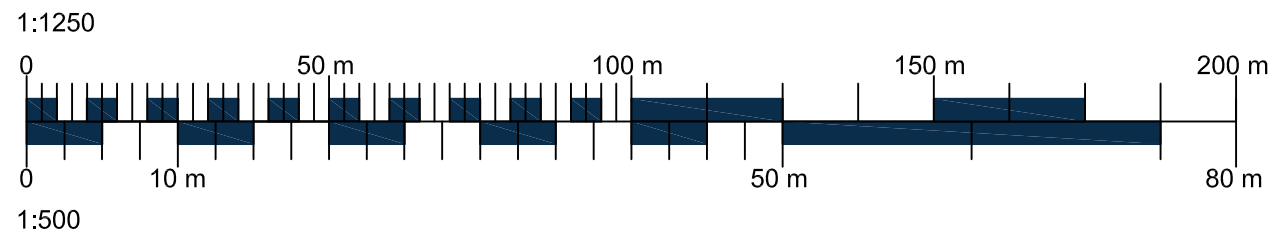

Rev.	Date	Description	Dwn	Chk
Rev.	Date.	Amendment.	Drawn.	Checked.

PROJECT				
BAKER				
POPLAR FARM				
IP6 8PJ				
TITLE				
EXISTING HOUSE ALTERATIONS				
SITE LOCATION & BLOCK PLAN				
SCALE		DATE		DRAWN BY
AS SHOWN @A3		01/24		EB
JOB NO.		DRAWING NO.		REVISION
BPF/EB24/200		100_03		

acorus
 Planning. Design. Property.

acorus.co.uk

SITE LOCATION