


Shepherd's Cottage

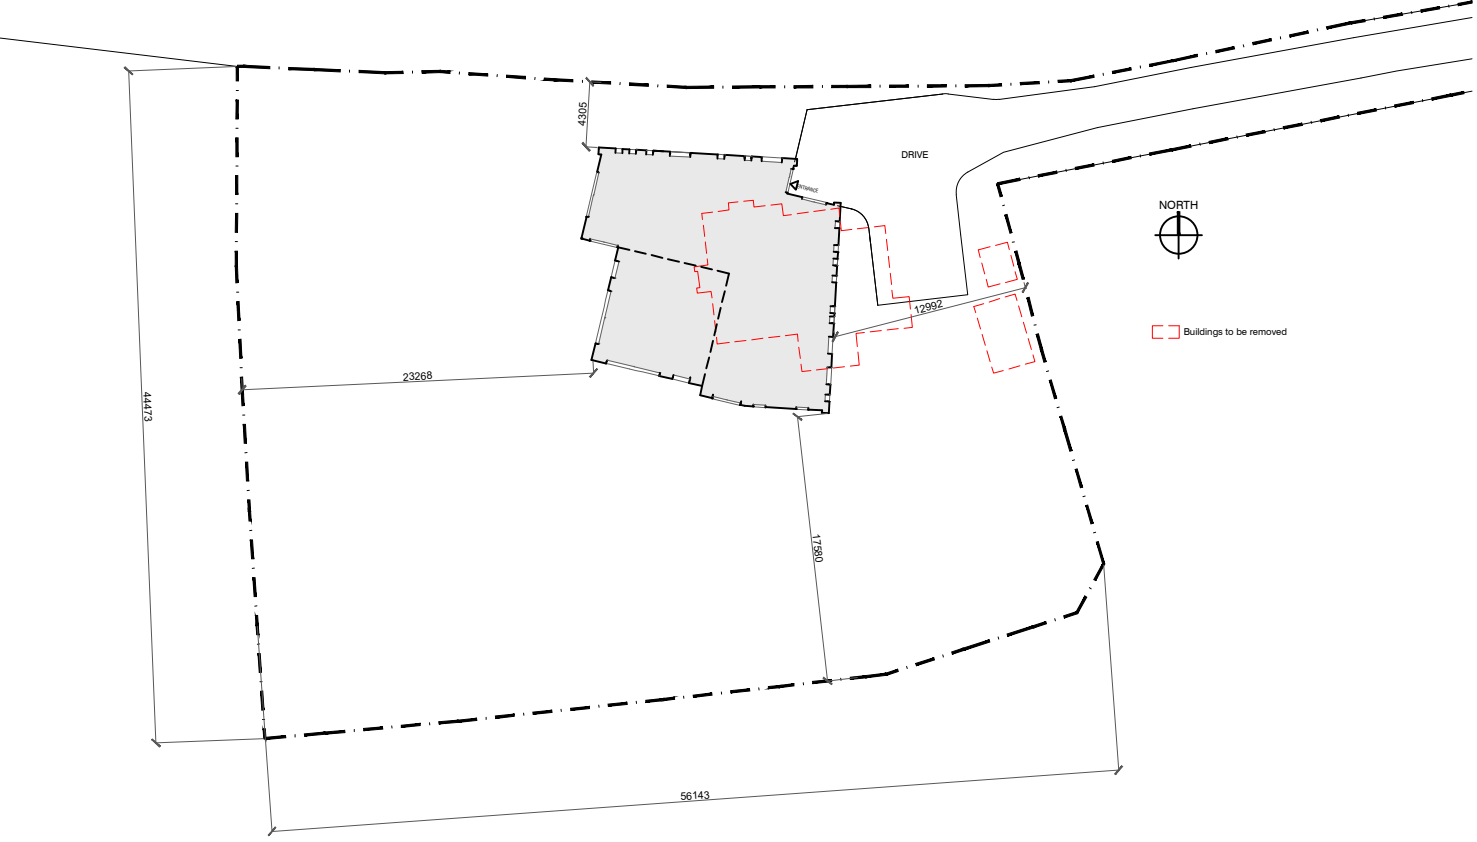

NORTH

Buildings to be removed



URBAN CURVE ARCHITECTURE LTD STALLION BOX, RAYWOOD OFFICES, LEACON LANE, CHARING, TN27 0ET
 T 01233 713870 M 07970 341682 E NICK@URBANCURVE.CO.UK
 The Copyright in this document and design is confidential to and the property of Urban Curve Architecture Limited

Client Watership Down Partnership	Drawing Title Block Plan and Location Plan
Project Title Shepherd's cottage	Scale 1:500 & 1:2500 @ A3
	Date Jan 2023
	Drawn NB
	Drawing No. P205-200
	Rev. A