

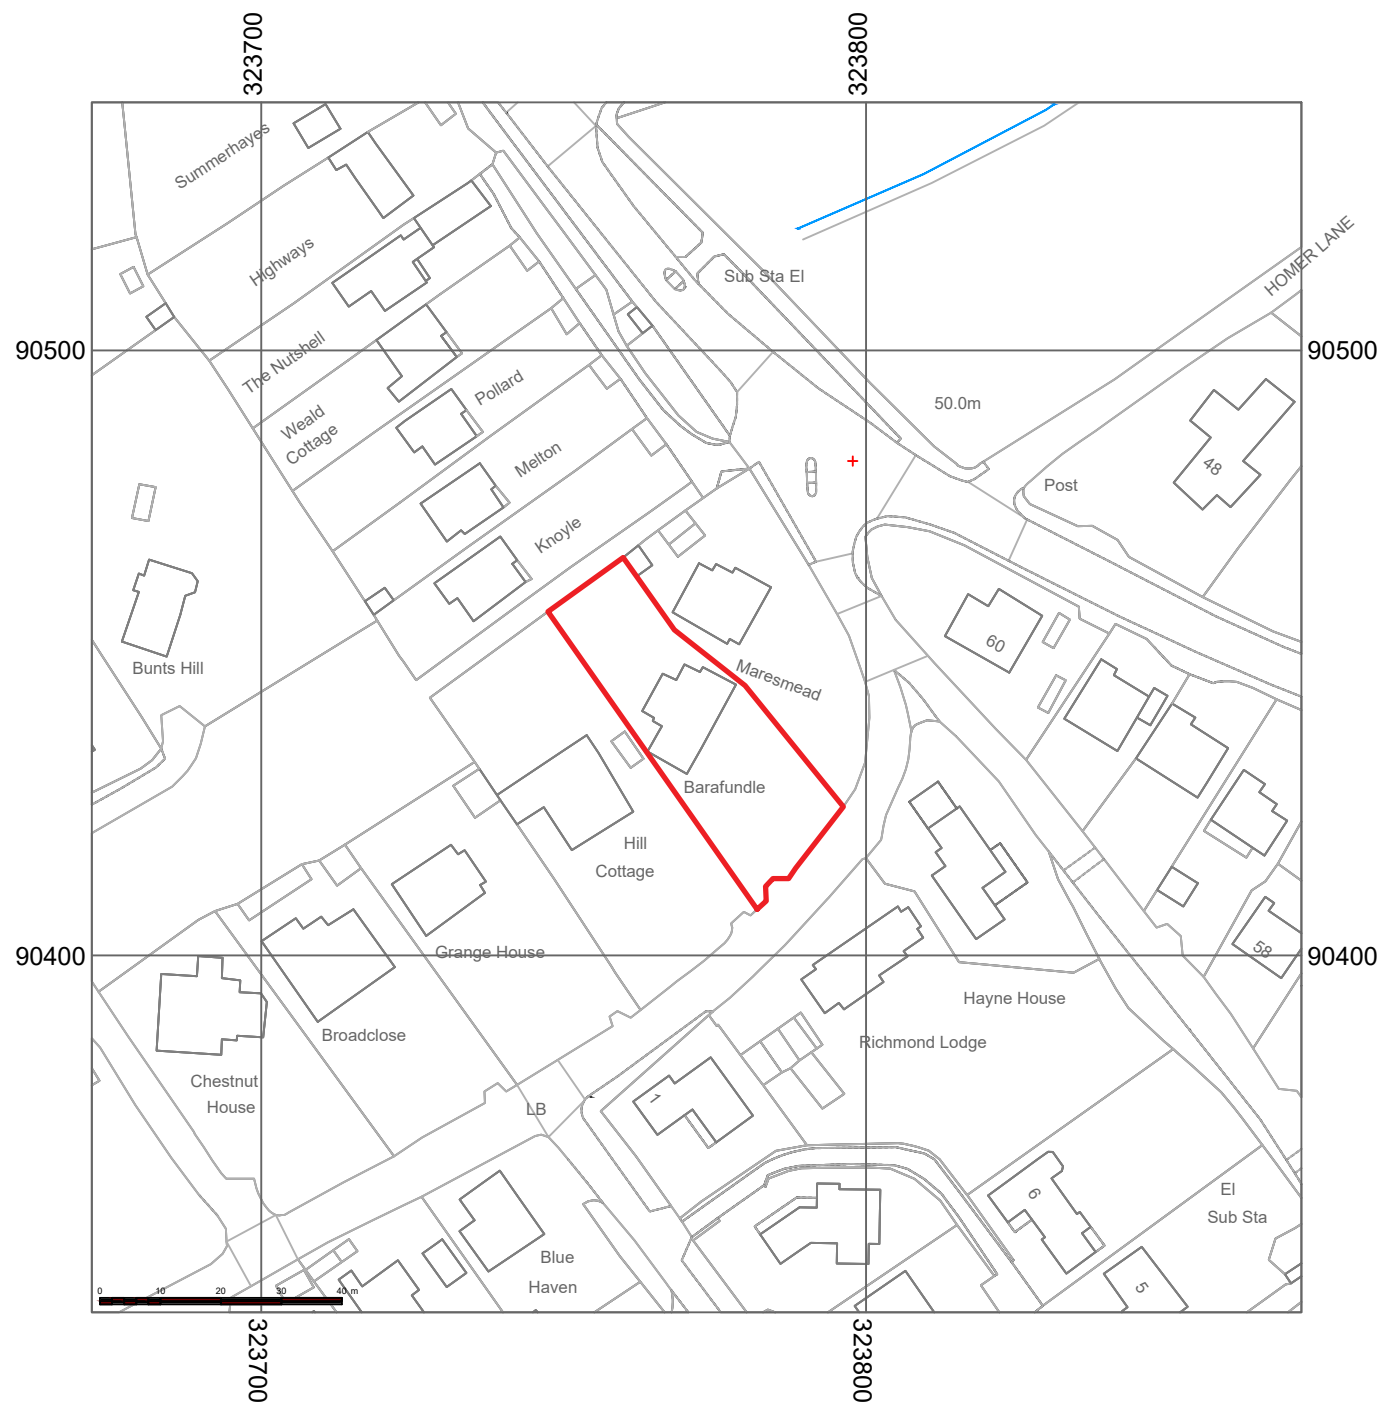


planning

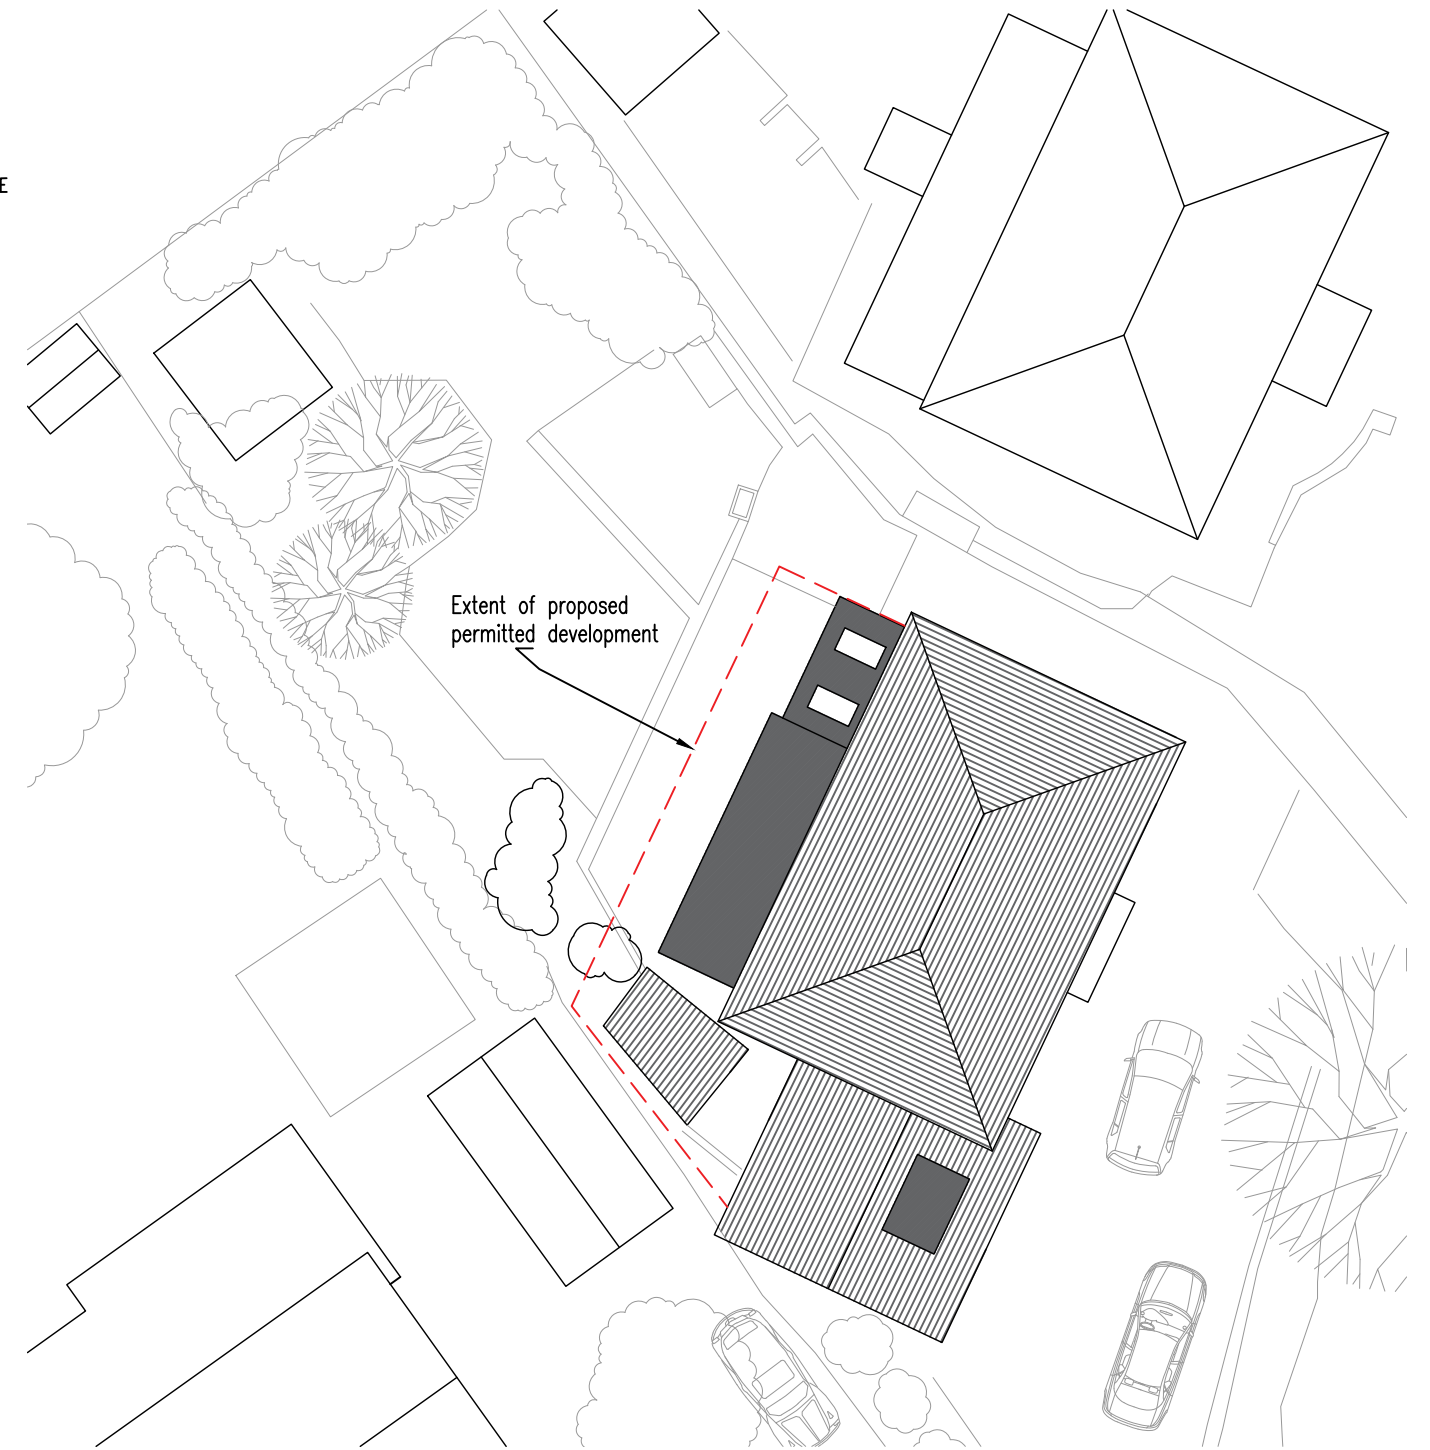


**LOCATION PLAN**

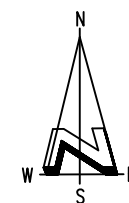

**BLOCK PLAN**

© Crown Copyright 2023  
OS Licence No. 100047474

Note: This drawing is for planning permission only and is not to be used for the purposes of construction. Check dimensions on site.	Revision: - Date:	Proposal: Extension	At: Barafundle, Bunts lane, Seaton	For: Mr & Mrs Jones	Title: Location & block plan	Scale: 1:200/1250 @ A3 Date: 12/02/24 Drawing No: C2314.01	 <b>SEB COPE DESIGN</b> info@sebcope.co.uk 01297 647448
--	----------------------	---------------------	------------------------------------	---------------------	------------------------------	--	--