



west elevation




south elevation

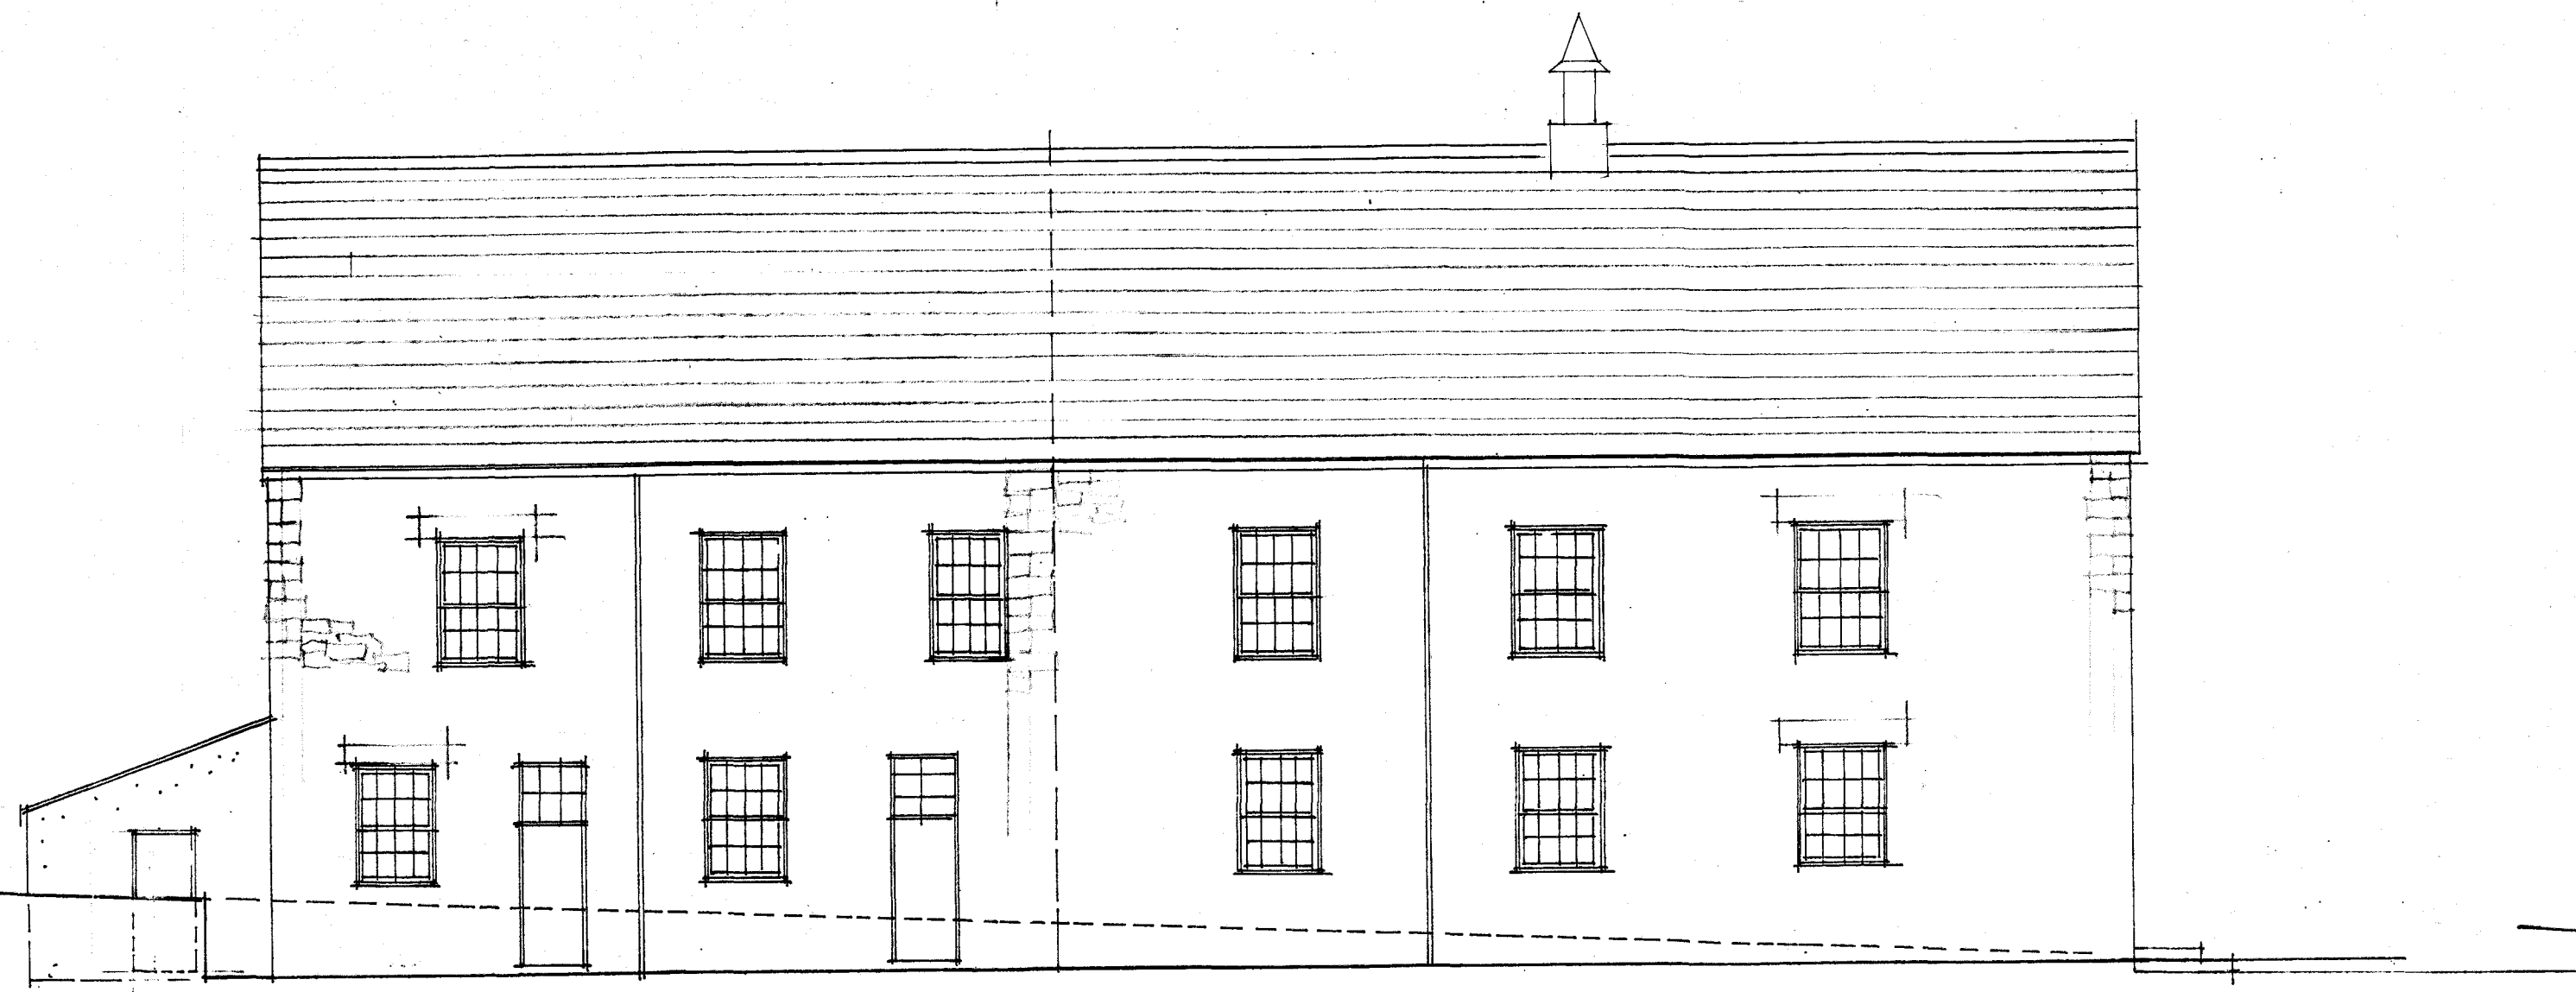

east elevation

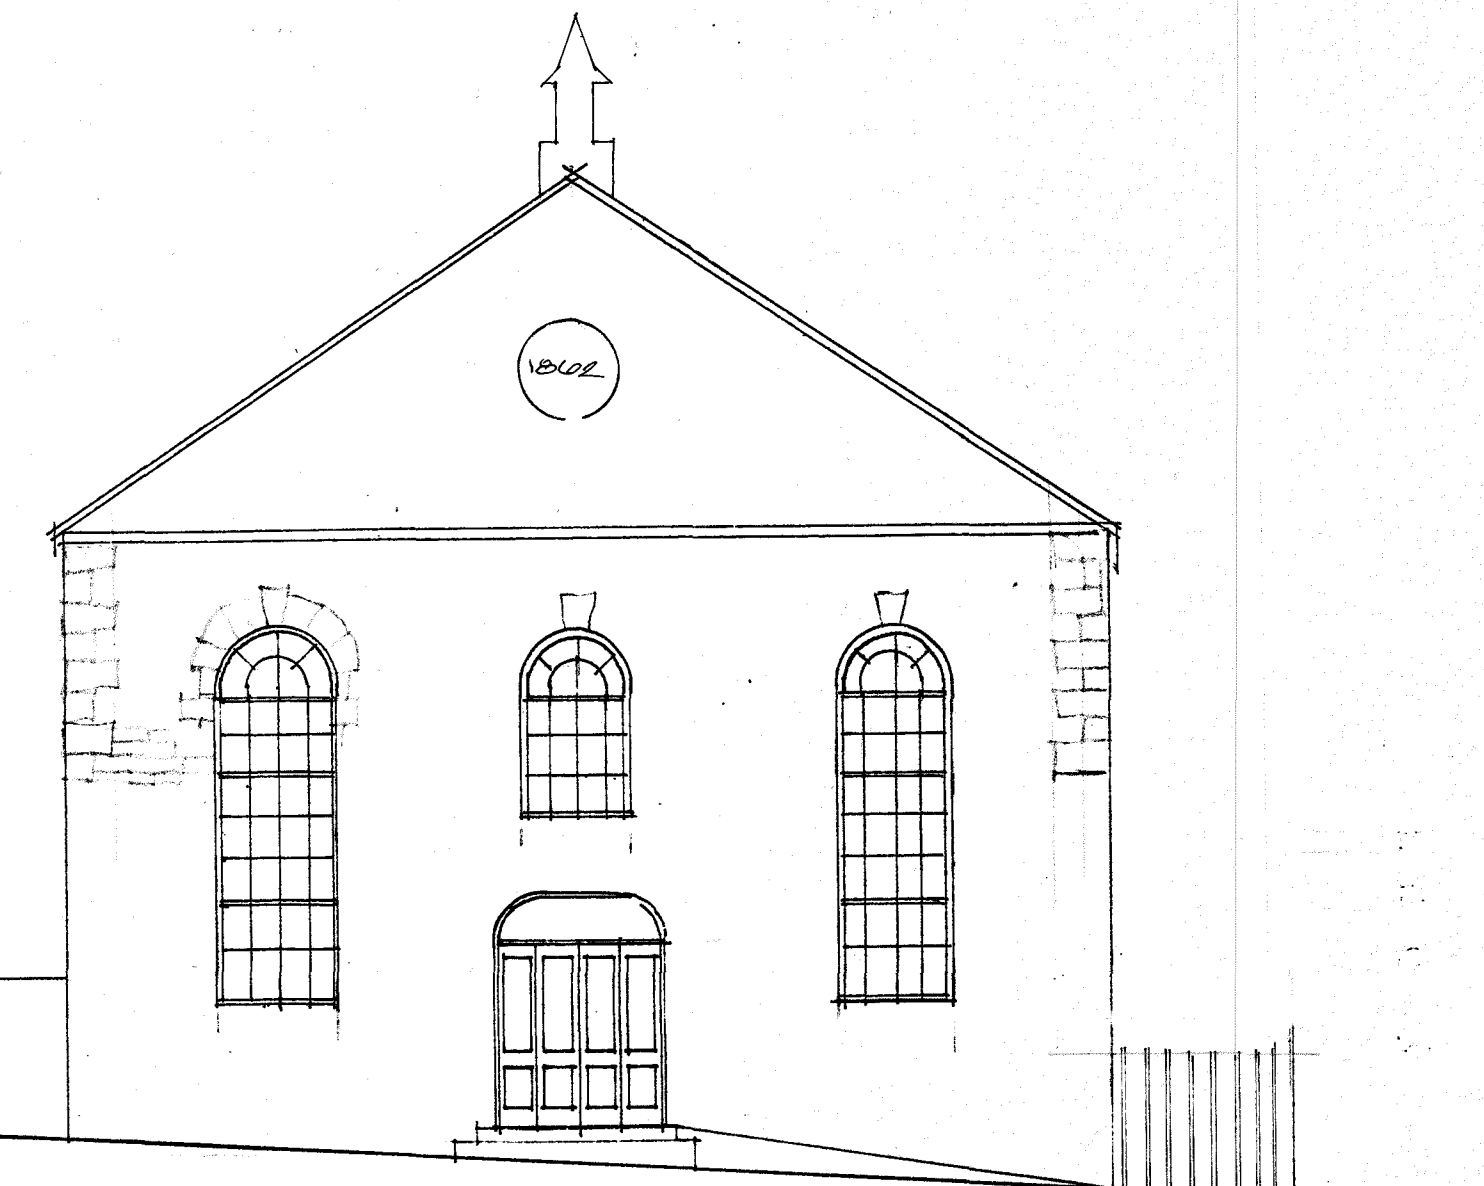

north elevation

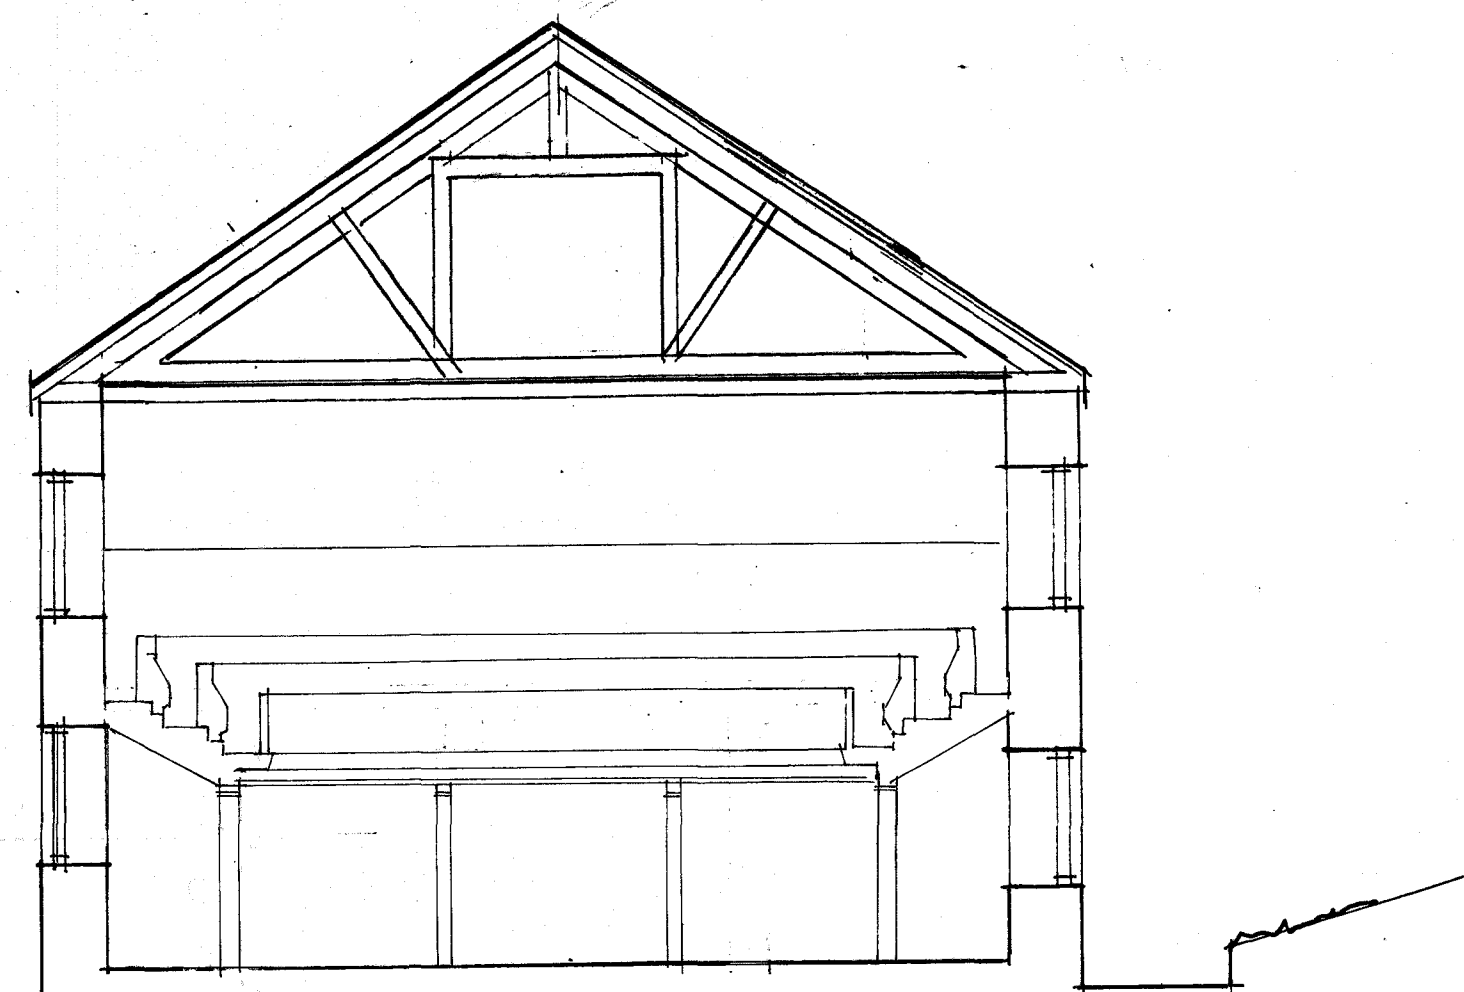

typical section

no.	date	revision
all dimensions & setting out to be checked on site by the contractor before work commences copyright reserved NICHOLAS CLIFT & ASSOCIATES		
job	CHANGE OF USE THE LIGHT AND LIFE CENTRE	
client	A GARNER	
drawing	EXISTING ELEVATIONS AND SECTION	
scales	1:100 ON A1	
drawn	date	

ref **4290/14** rev

NICHOLAS CLIFT & ASSOCIATES

architect
 4 morrabb road, penzance, cornwall TR18 4EL
 telephone: 01736 364327
 email: nickclifti@outlook.com