


- ⑦ External (failing) pebbledash render removed. 70mm Kingspan Kooltherm K5 EWI applied with polymer render system to achieve U - value 0.24W/m2k.
- ⑧ PV panel array distributed across existing roof with panels recess mounted onto the west face, with additional south facing panels mounted on Renusol ballasted consoles located on new side porch roof.
- ⑨ Pod Point Solo 3 EV home charger 7kw. To allow EV charging on newly formed rear hardstanding.

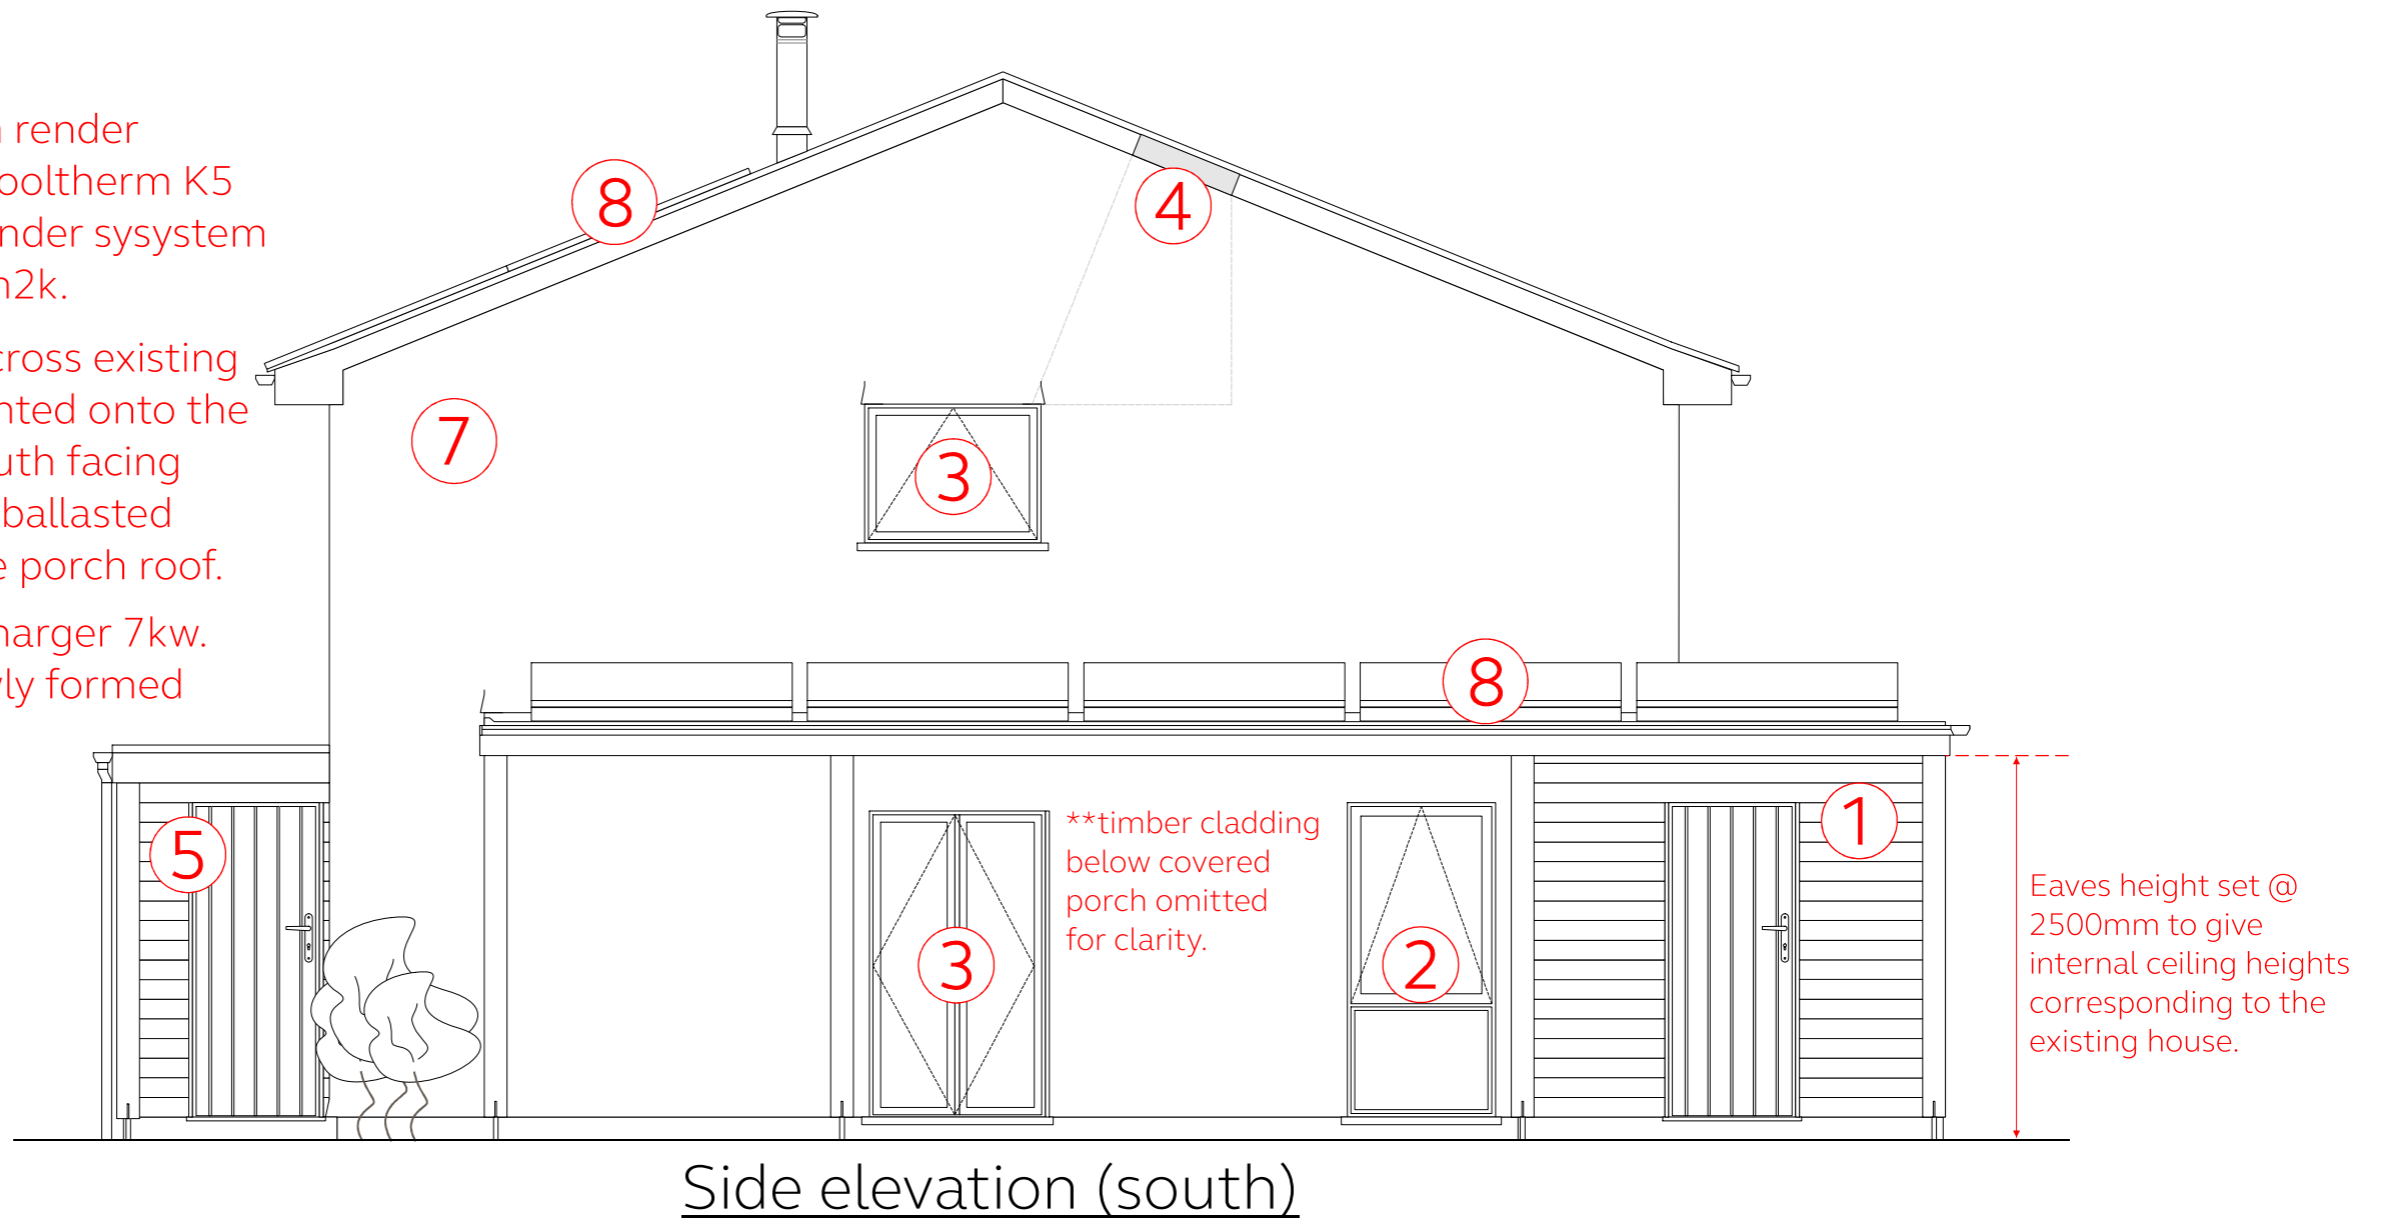

Annotated proposed side elevation

45 Trevance Park, Tywardreath
 Cornwall. PL24 2PY
 Mr & Mrs Davies
 Scale 1:50 @ A3
 Date: 11/02/2024
 DRG No: DAV02/12
 Drawn by: MD

