
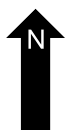
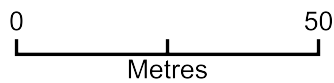


Davies: 45 Trevance Park/Location Plan 1:1250

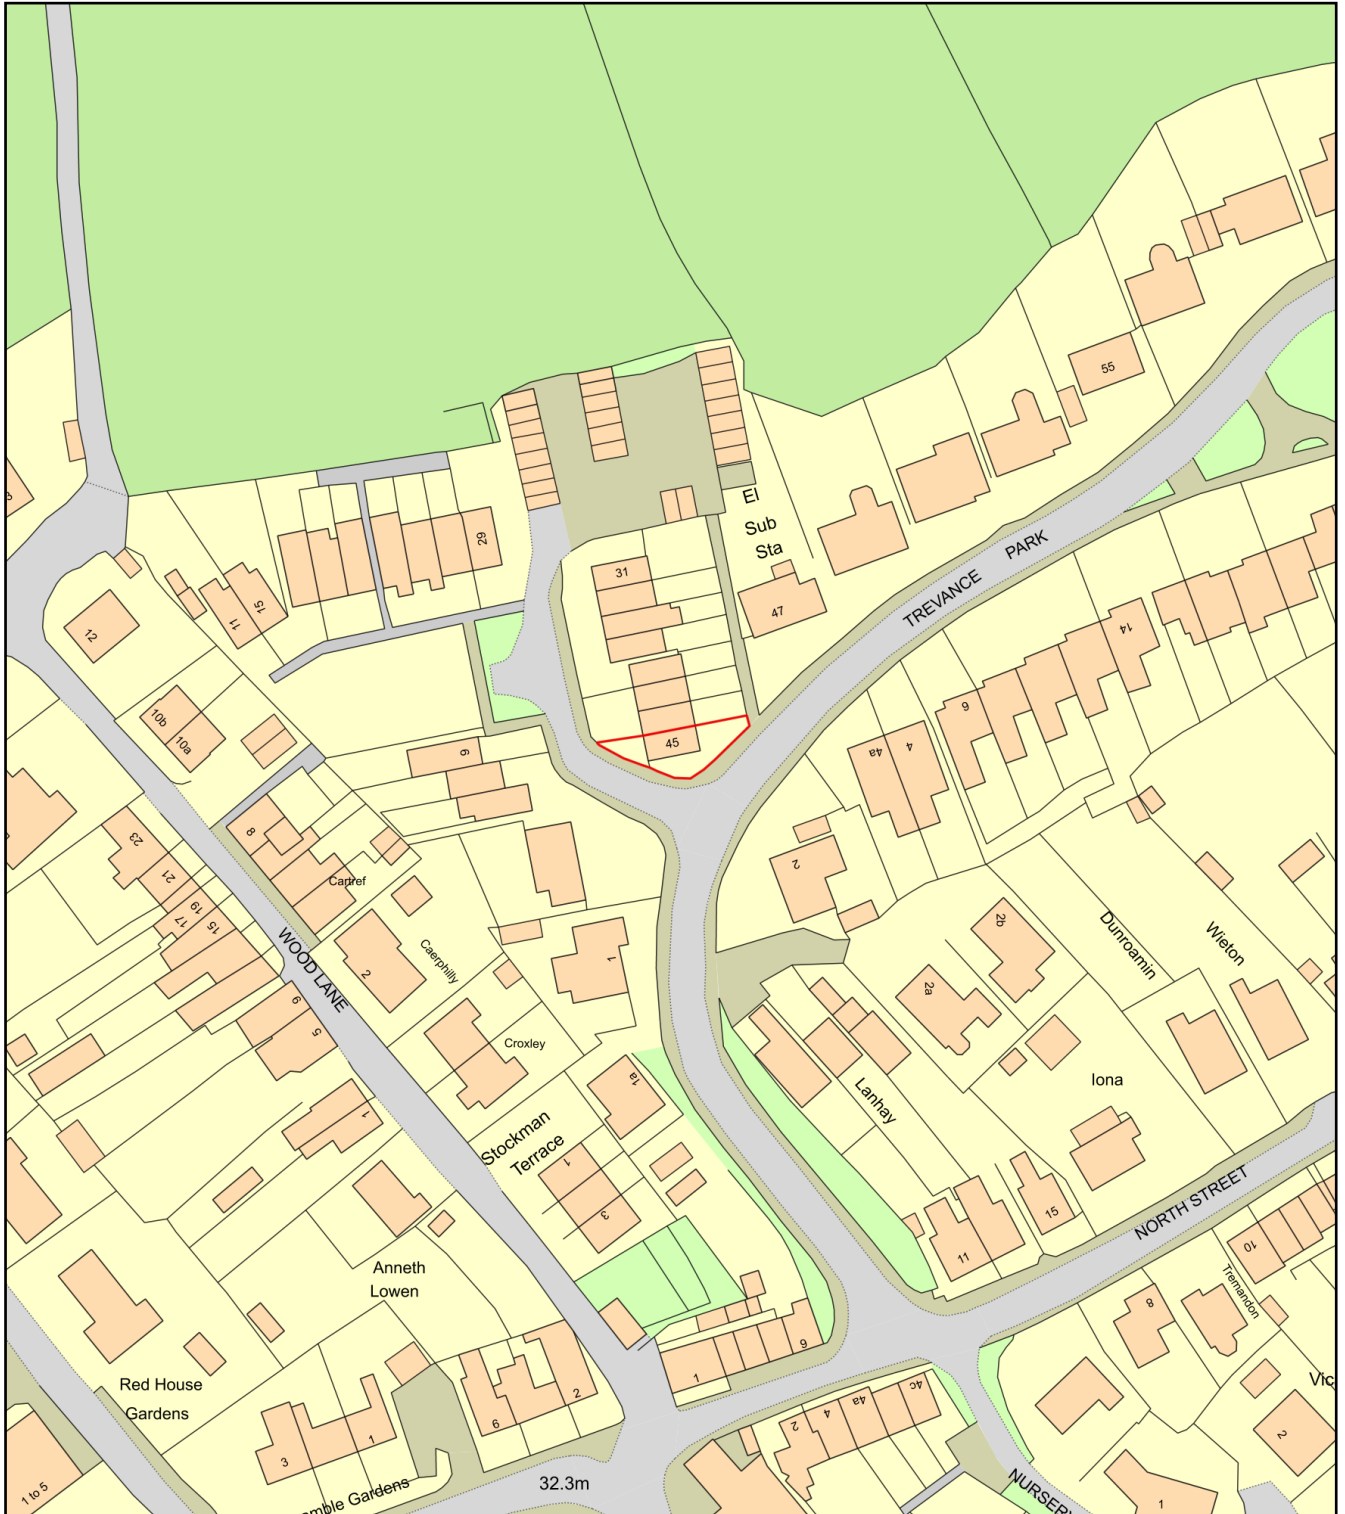

Plan Produced for: Matthew and Natalie Davies

Date Produced: 27 Jul 2021

Plan Reference Number: TQRQM21208172314525

Scale: 1:1250 @ A4