



1 3D elevated camera position

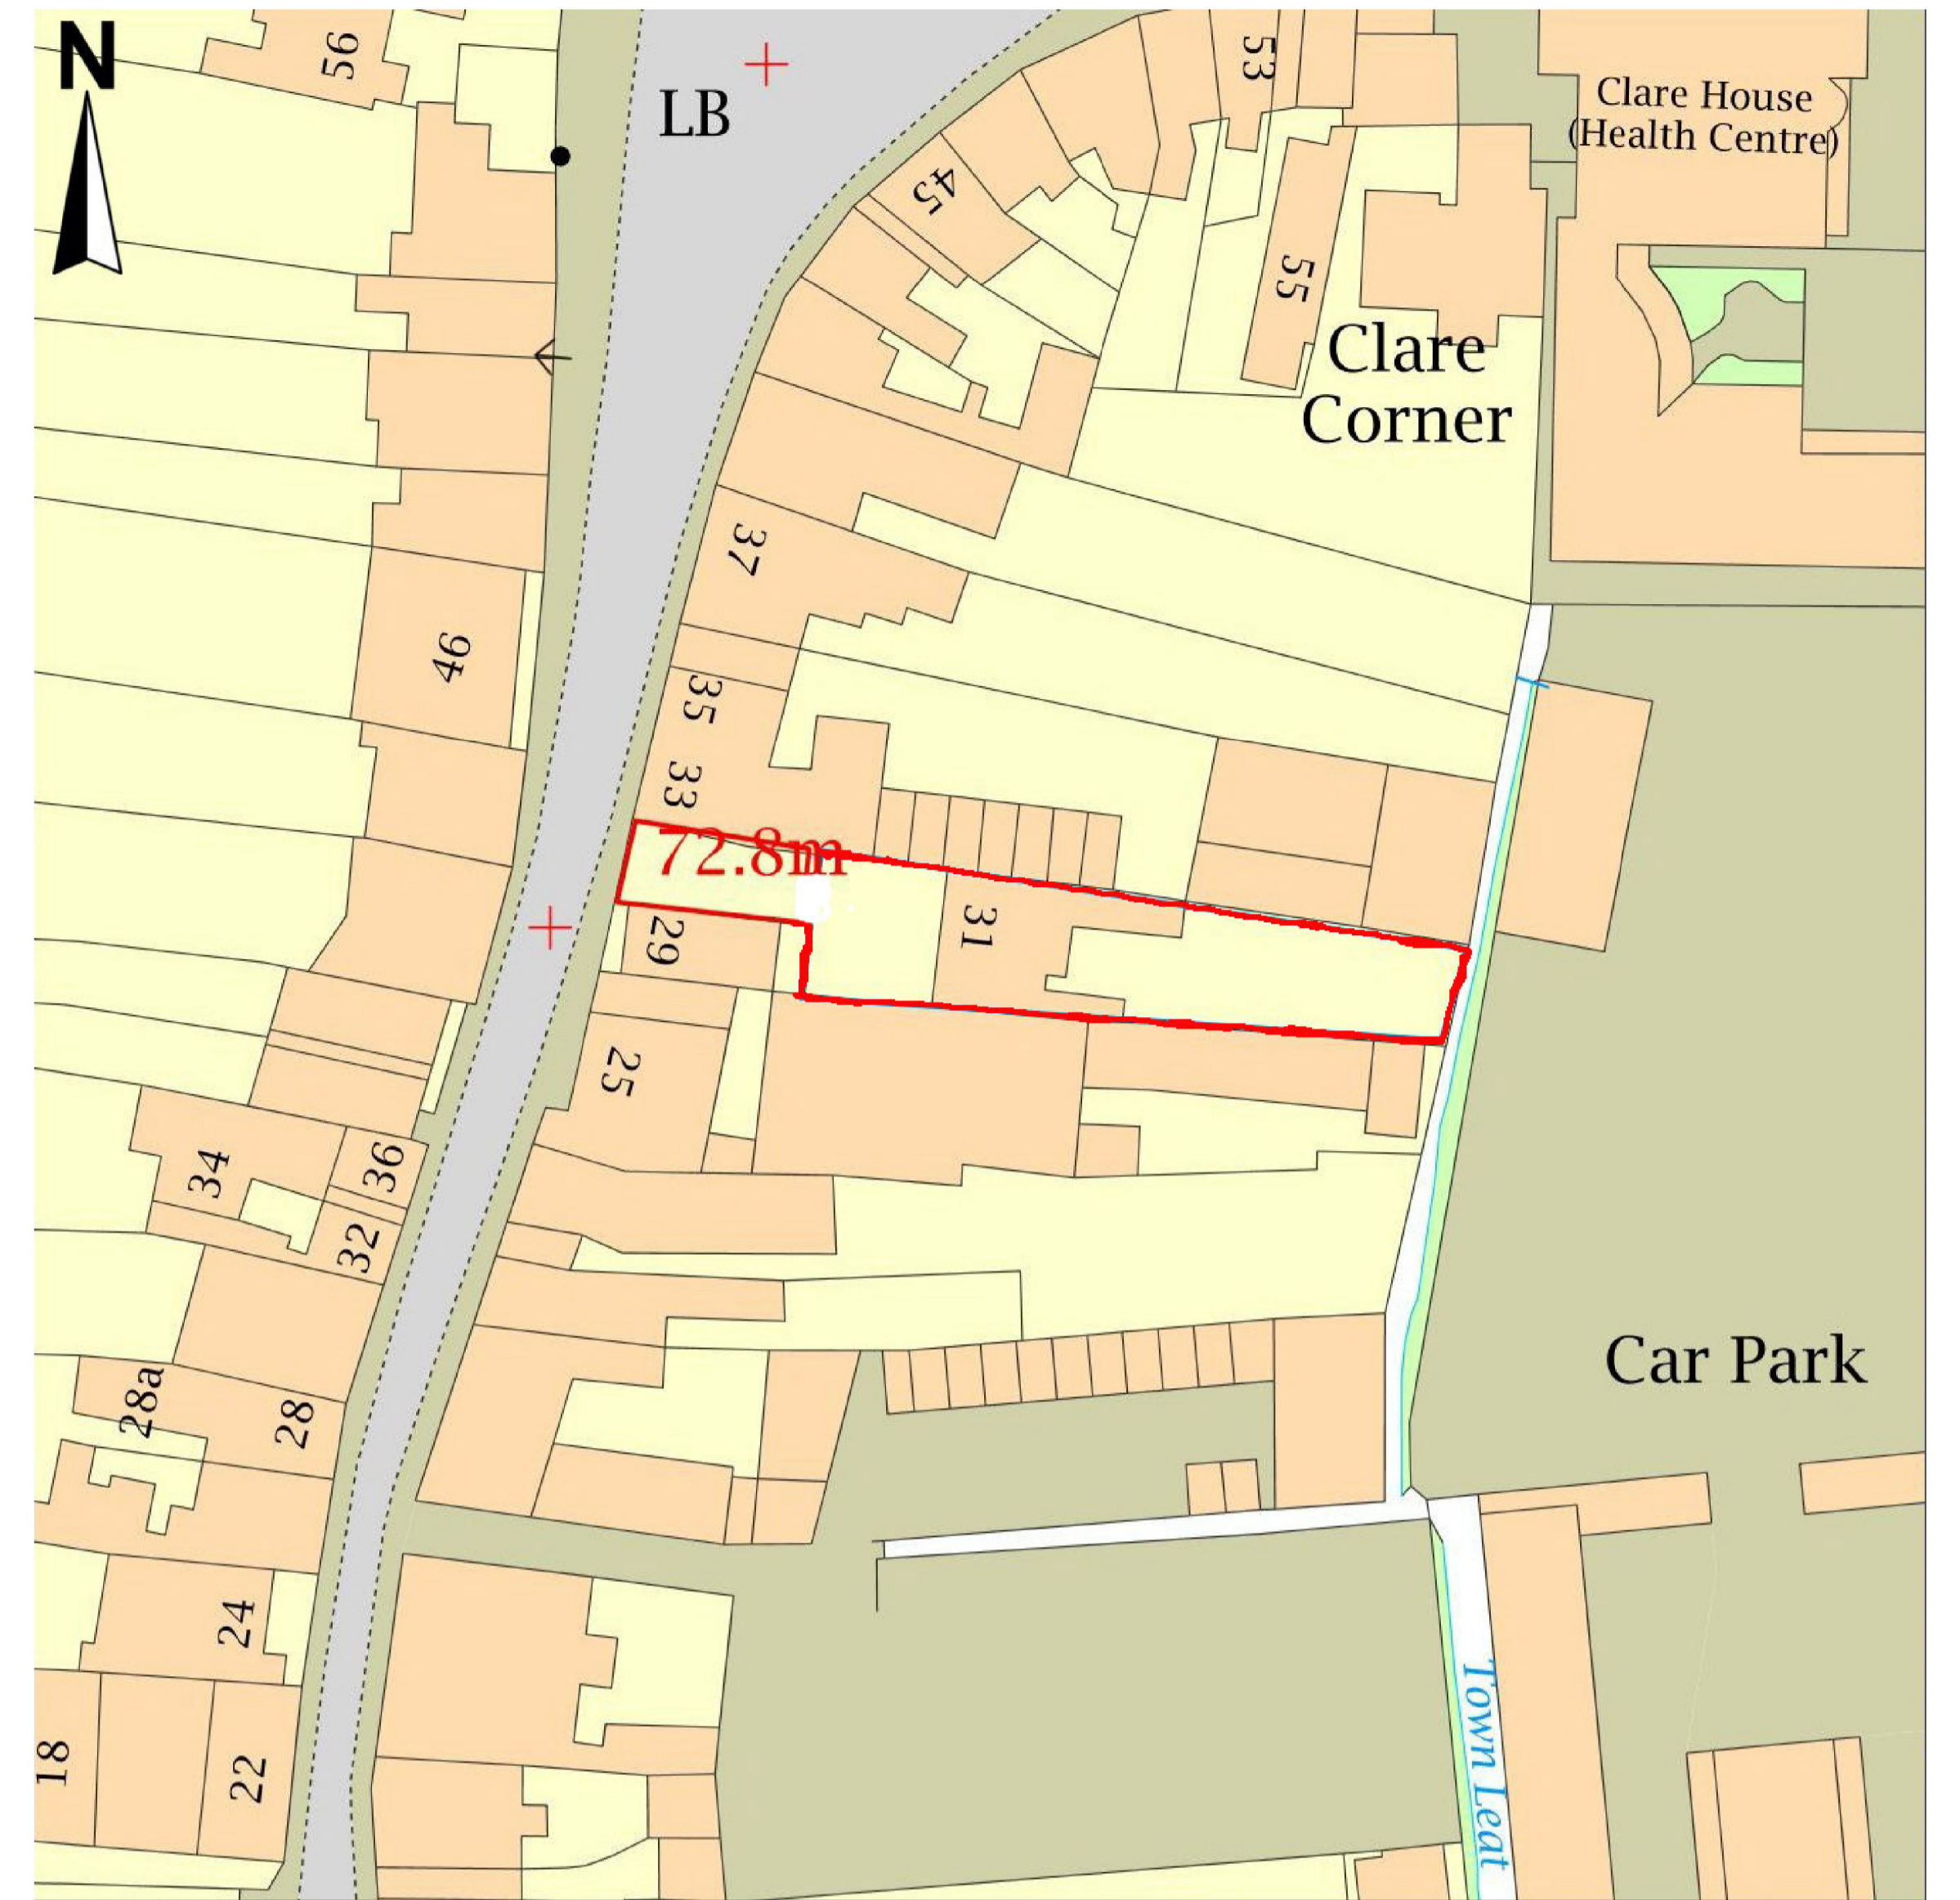

Block Plan  
Scale 1:500

Check on the 3D models are a guide. Please refer to the individual cross-sectional drawings for the detail. Any measurements found on-site reported to Thomas Custom Architectural Services Ltd before construction begins.  
 All measurements of all components are ultimately checked on-site dimensions before any manufacturing or installation is started.  
 All dimensions to be checked on-site by the contractor and any discrepancies reported to Thomas Custom Architectural Services Ltd before any work commences. No responsibility is taken for any consequential loss, damage or any other matter arising out of defects or omissions on the drawing.  
 Do not scale from drawing.  
 Under the Construction Design and Management (CDM) Regulations 2015 and if there are multiple contractors a principal designer must be appointed in writing to oversee the construction of the project.

STATUS	PURPOSE OF ISSUE
	Planning

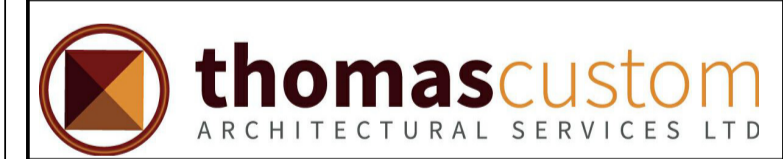

PROJECT  
**31 St Peter Street**

TITLE  
**Block Plan and 3D View**

CLIENT  
Mr John and Mrs Julian May

DRAWN BY Mark Thomas	CHECKED BY Checker	DATE 15/02/24
-------------------------	-----------------------	------------------

SCALE (@ A1)	REV
--------------	-----

DRAWING NUMBER  
**PSPBP200 A1**