


Existing Site Plan 1:200



Site Location Plan - 1:1250

© Crown copyright 2023 Ordnance Survey 100053143

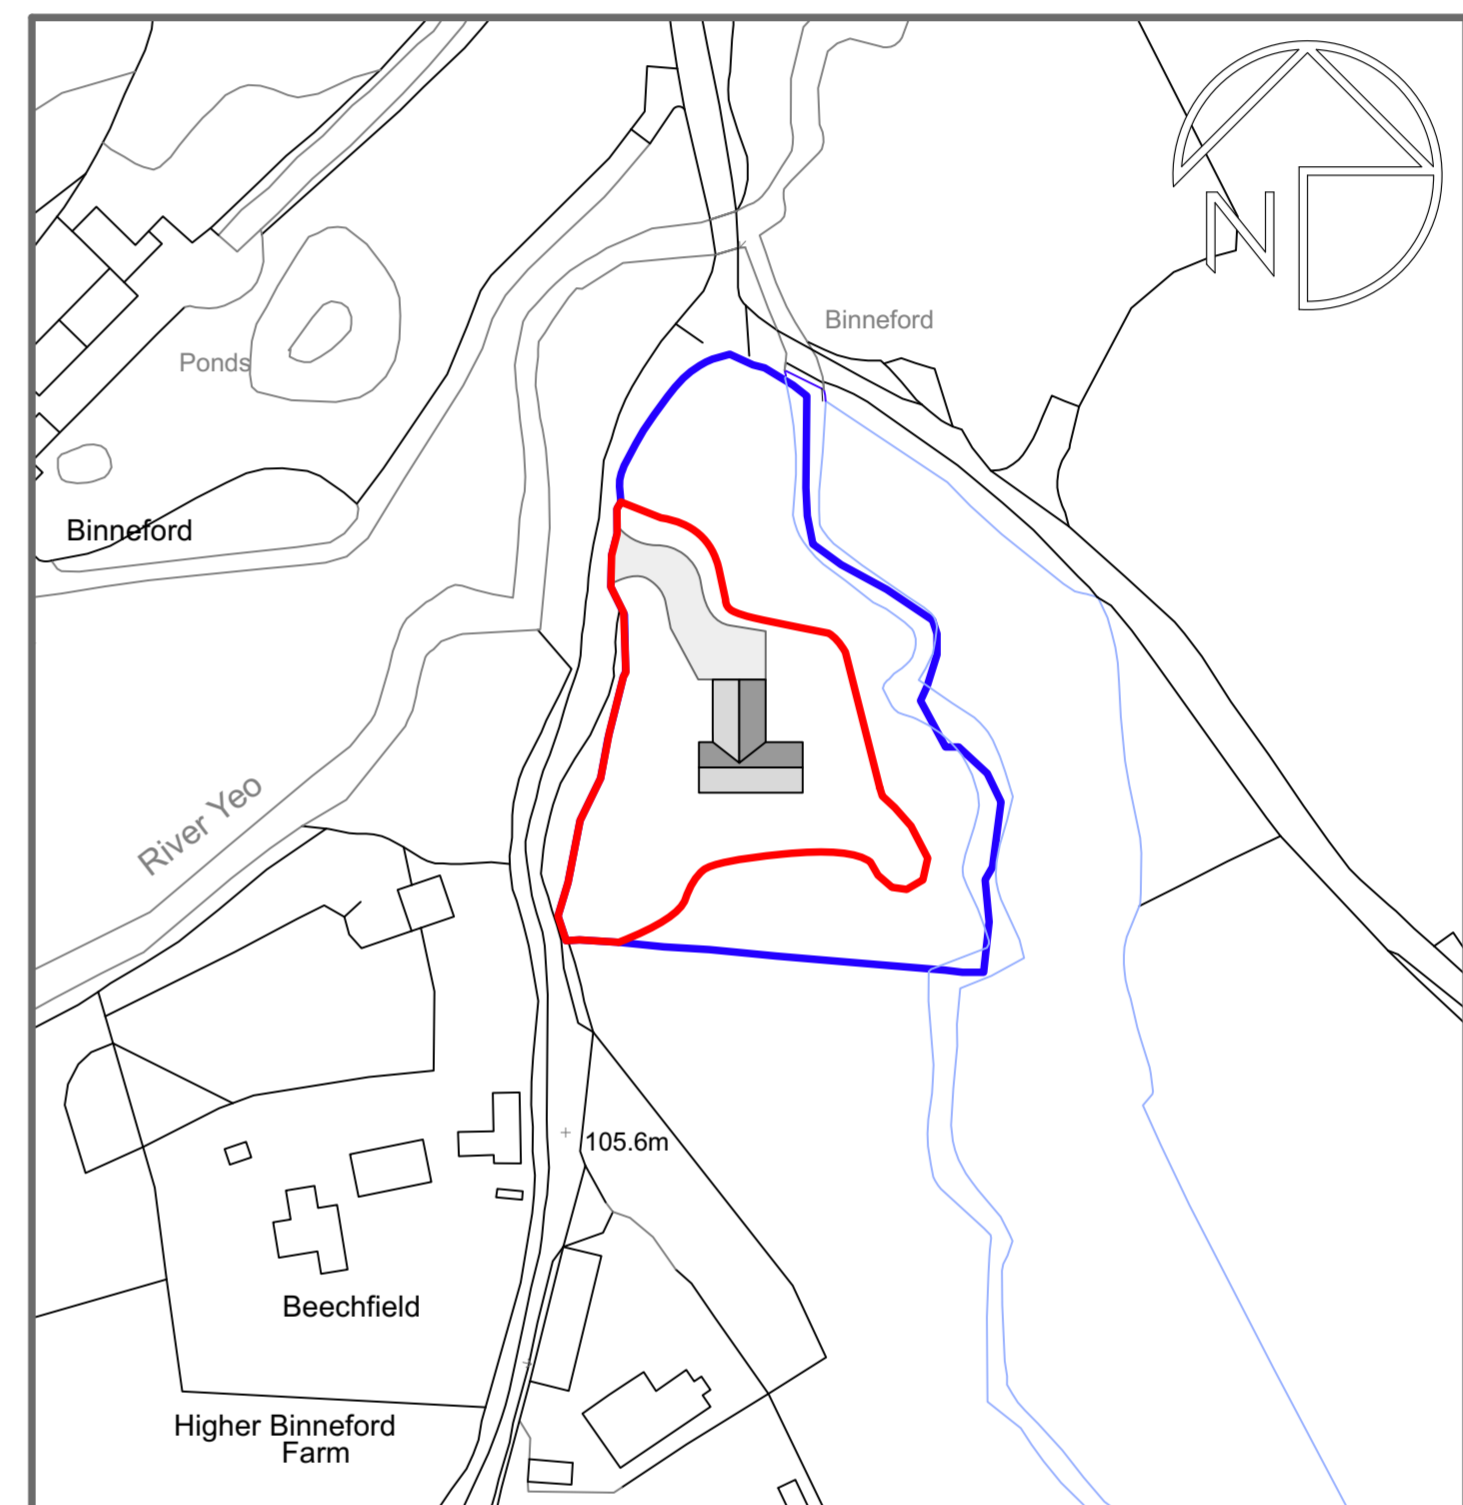